

WEST ELEVATION


AUDREY STREET TOWN
LONDON ONTARIO

| | |
|------------|----------------|
| Dwn. By: | GM |
| Folder: | |
| File: | HURON & AUDREY |
| Scale: | 3/16"=1'-0" |
| Date: | JUNE 28 2024 |
| Last Rev.: | |

A6



81 CAVERHILL CRESCENT
KOMOKA, ONTARIO N0L 1R0
EMAIL : Grant.M2DServices@gmail.com
MEAGHER'S DRAFTING AND DESIGN SERVICES PHONE: 519 872 5798

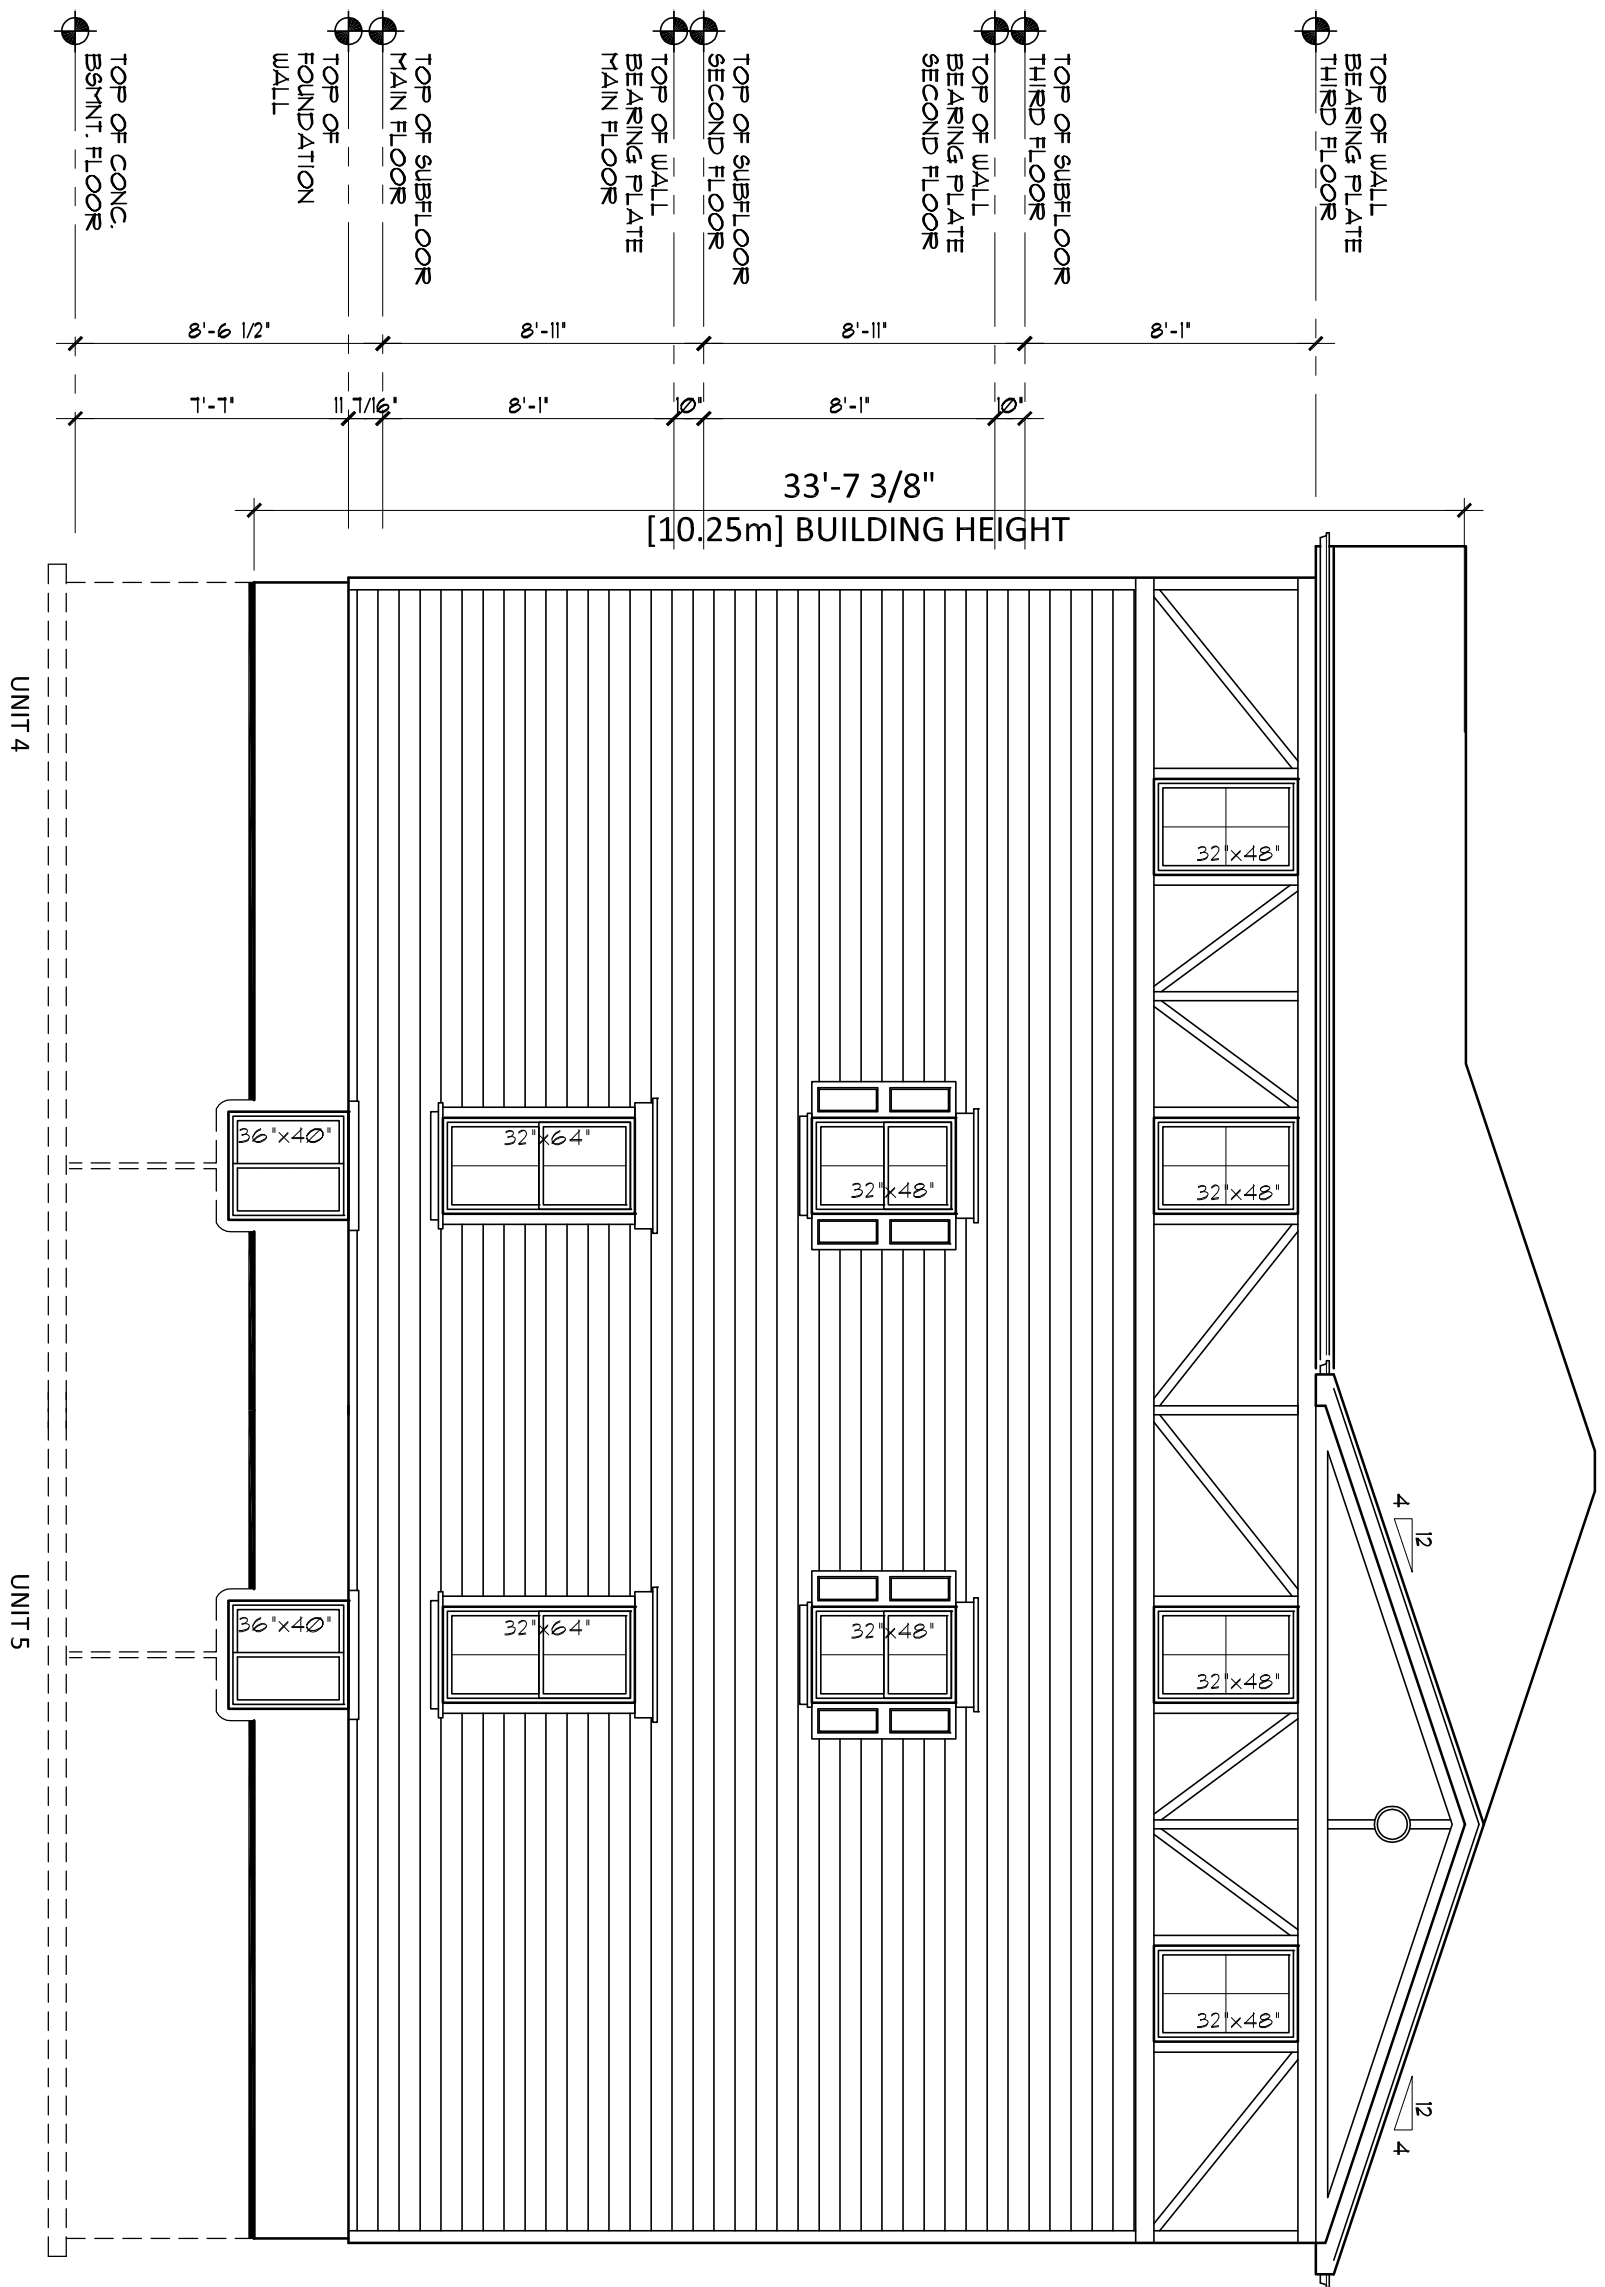

SOUTH ELEVATION


AUDREY STREET TOWN
LONDON ONTARIO

| | |
|------------|----------------|
| Dwn. By: | GM |
| Folder: | |
| File: | HURON & AUDREY |
| Scale: | 3/16"=1'-0" |
| Date: | JUNE 28 2024 |
| Last Rev.: | |

A7



81 CAVERHILL CRESCENT
KOMOKA, ONTARIO N0L 1R0
EMAIL: Grant.M2DServices@gmail.com
PHONE: 519 872 5798

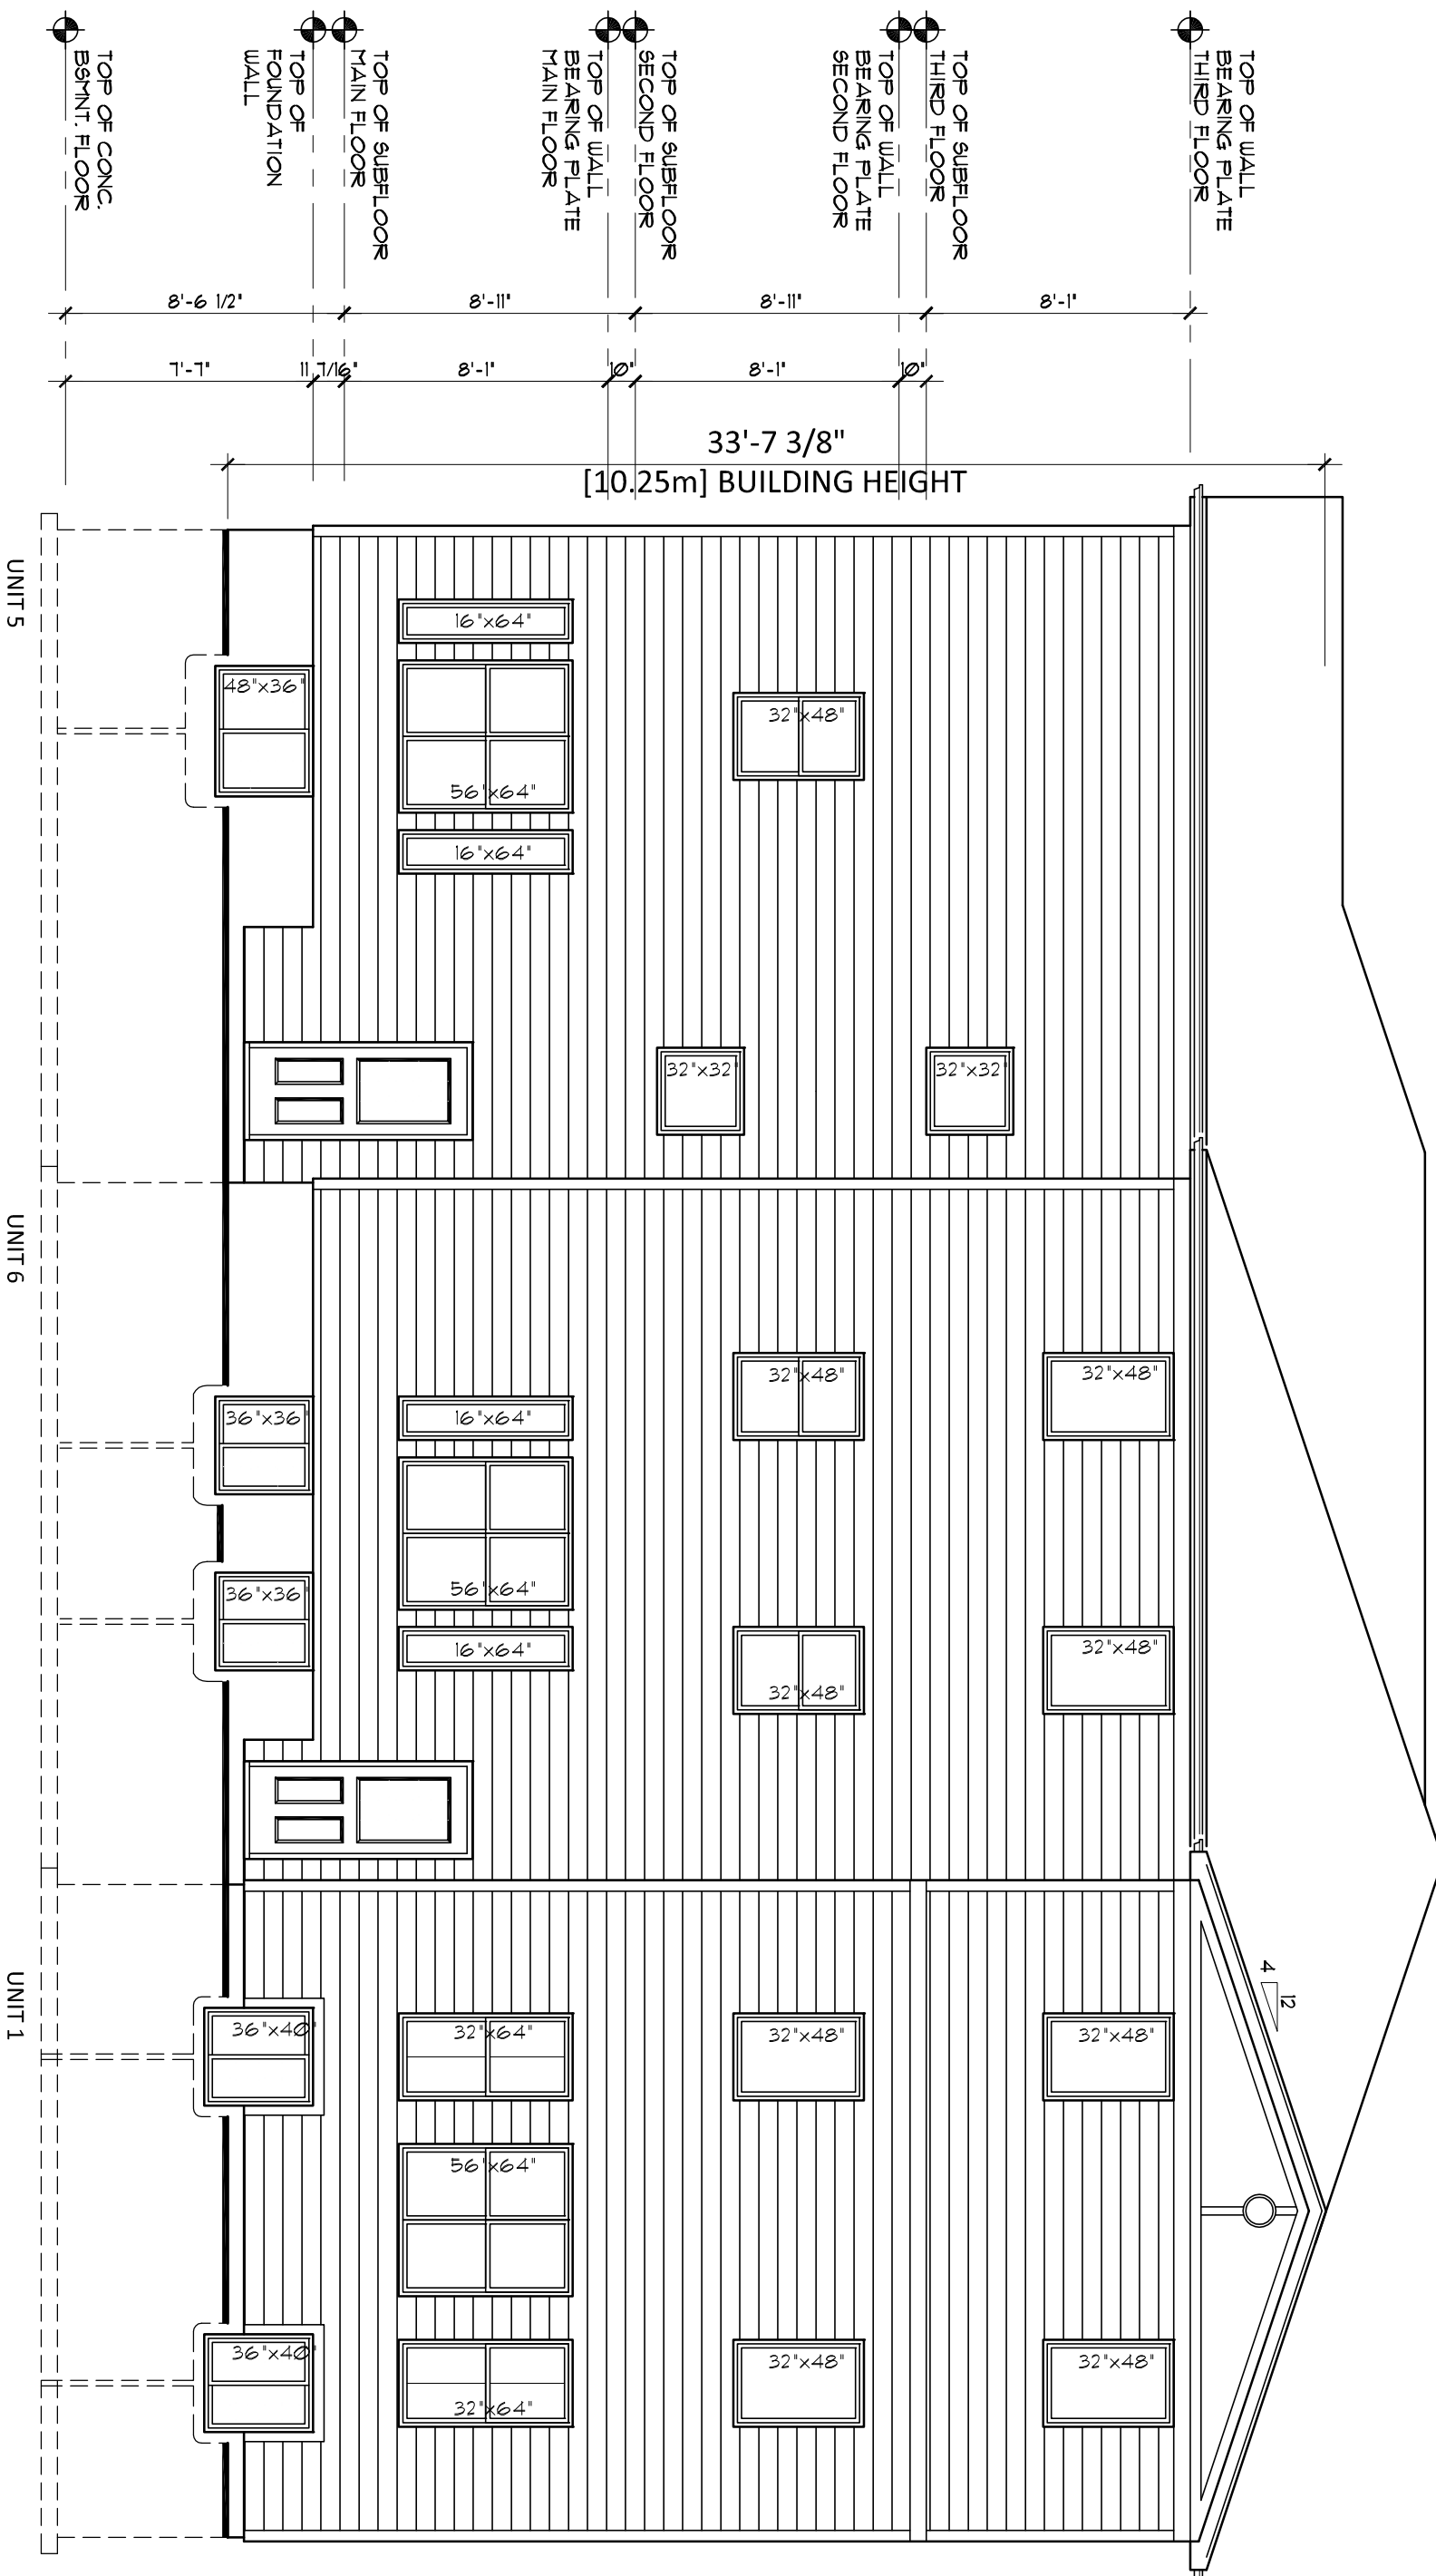

EAST ELEVATION


AUDREY STREET TOWN
LONDON ONTARIO

| | |
|------------|----------------|
| Dwn. By: | GM |
| Folder: | |
| File: | HURON & AUDREY |
| Scale: | 3/16"=1'-0" |
| Date: | JUNE 28 2024 |
| Last Rev.: | |

A8



81 CAVERHILL CRESCENT
KOMOKA, ONTARIO N0L 1R0
EMAIL : Grant.M2DServices@gmail.com
PHONE: 519 872 5798

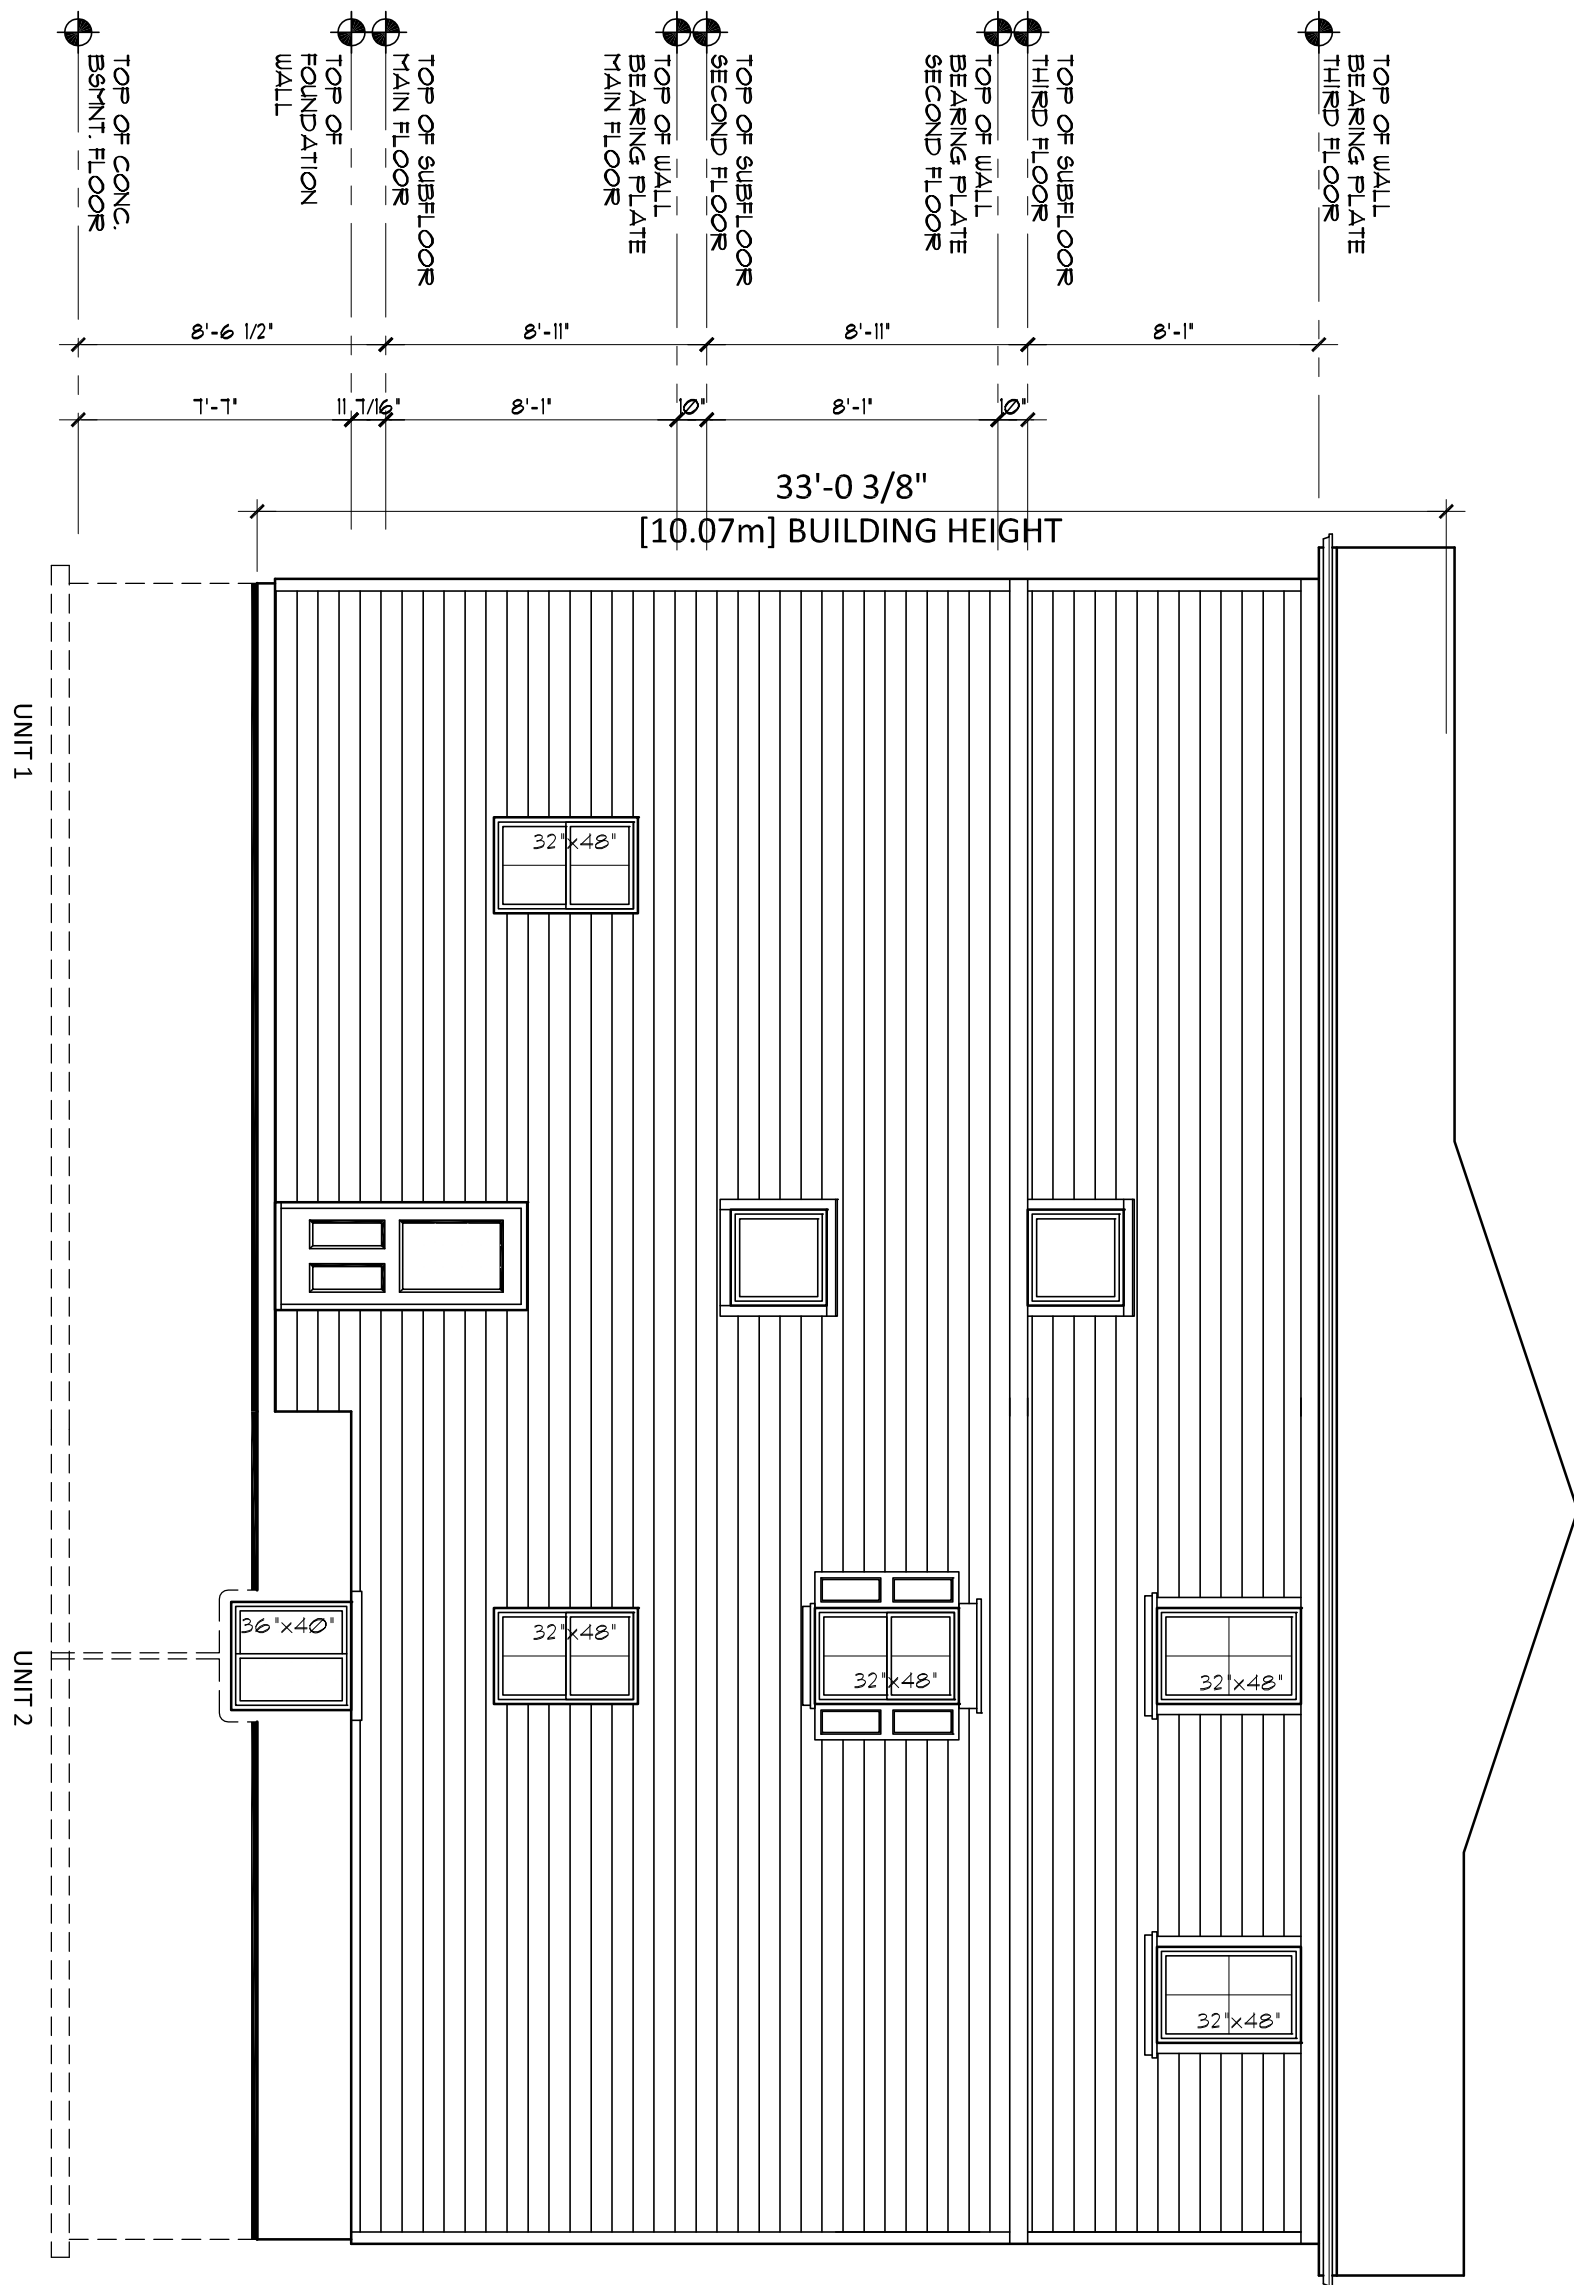

NORTH ELEVATION

AUDREY STREET TOWN
LONDON ONTARIO

Dwn. By: GM
Folder:
File: HURON & AUDREY
Scale: 3/16"=1'-0"
Date: JUNE 28 2024
Last Rev.:

A9



81 CAVERHILL CRESCENT
KOMOKA, ONTARIO N0L 1R0
EMAIL : Grant.M2DServices@gmail.com
PHONE: 519 872 5798