

Designer Information  
I, COREY WEHLE, review and take responsibility for the design work on behalf of Orchard Design Studio Incorporated registered under Firm BCIN: 28615

*C. Wehle*

Signature Individual BCIN: 37253

User Defined

Project Information

**PALUMBO HOMES**  
SARNIA ROAD STACK TOWNS  
279 SARNIA ROAD, LONDON, ONTARIO

Set Issuance

No.	Date	Description



Sheet Information

**BLOCK A ELEVATIONS**

Project No. 15328  
Project Start Date: 2023.06.19  
File: Unit Plans-NEW.dwg  
Drawn by: BAM  
Scale: 1/8" = 1'-0"

SPA

**A1.01**

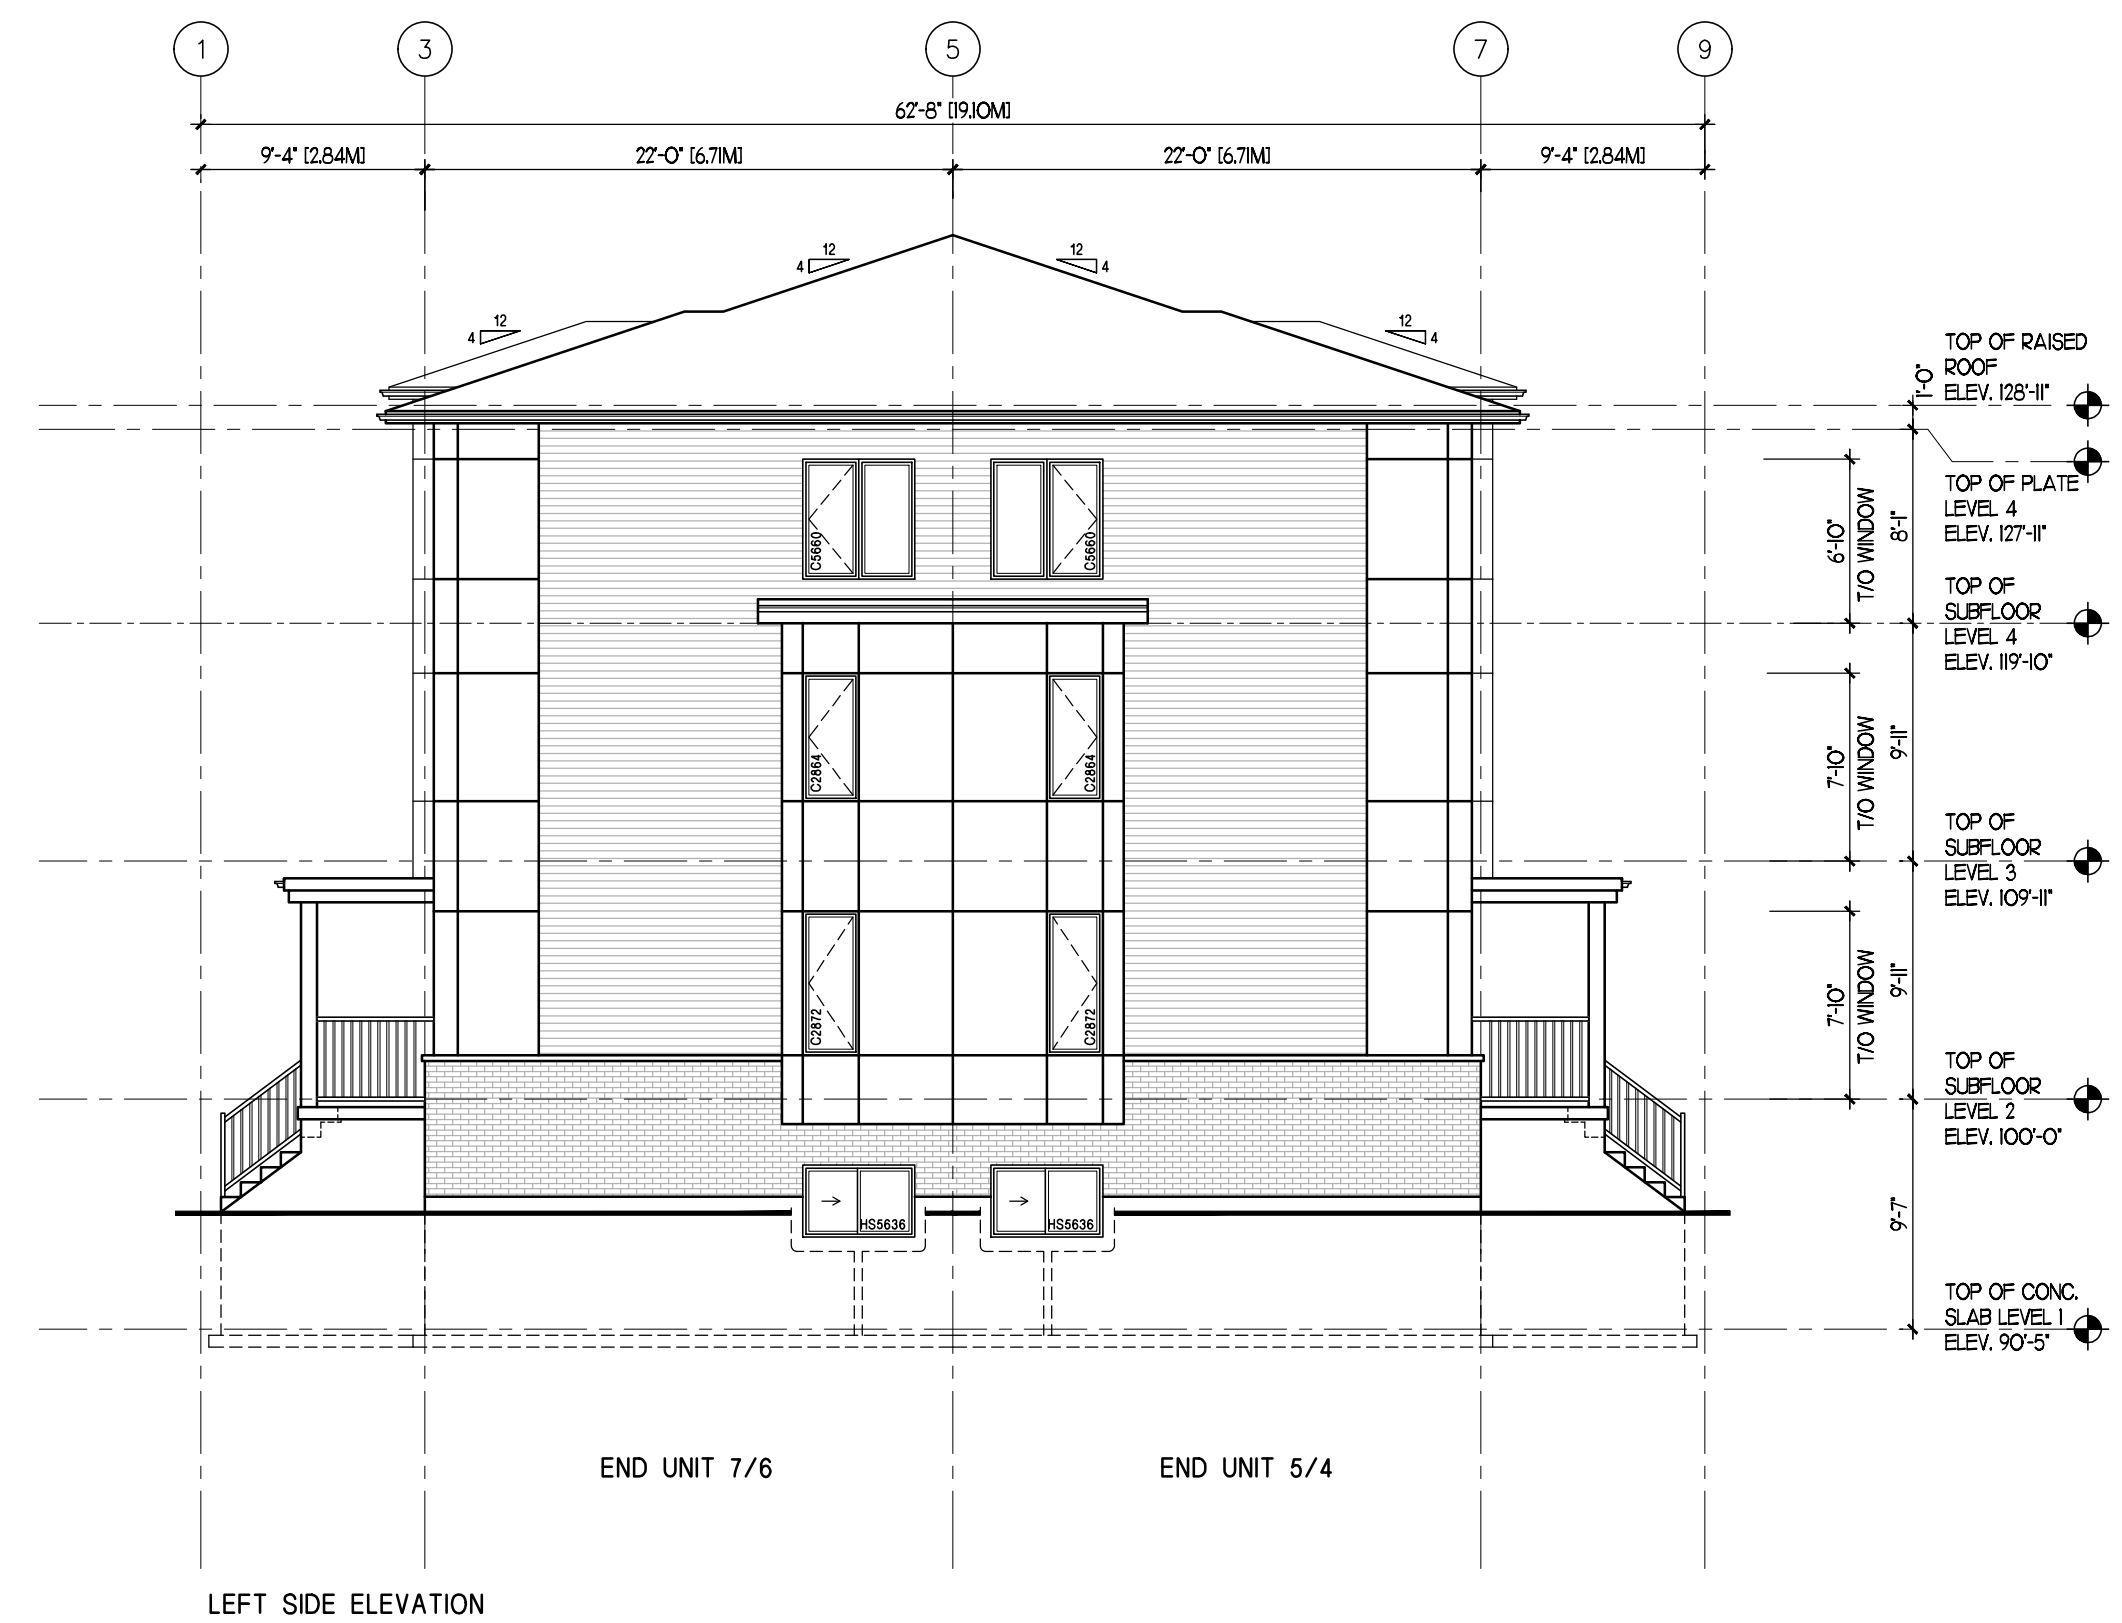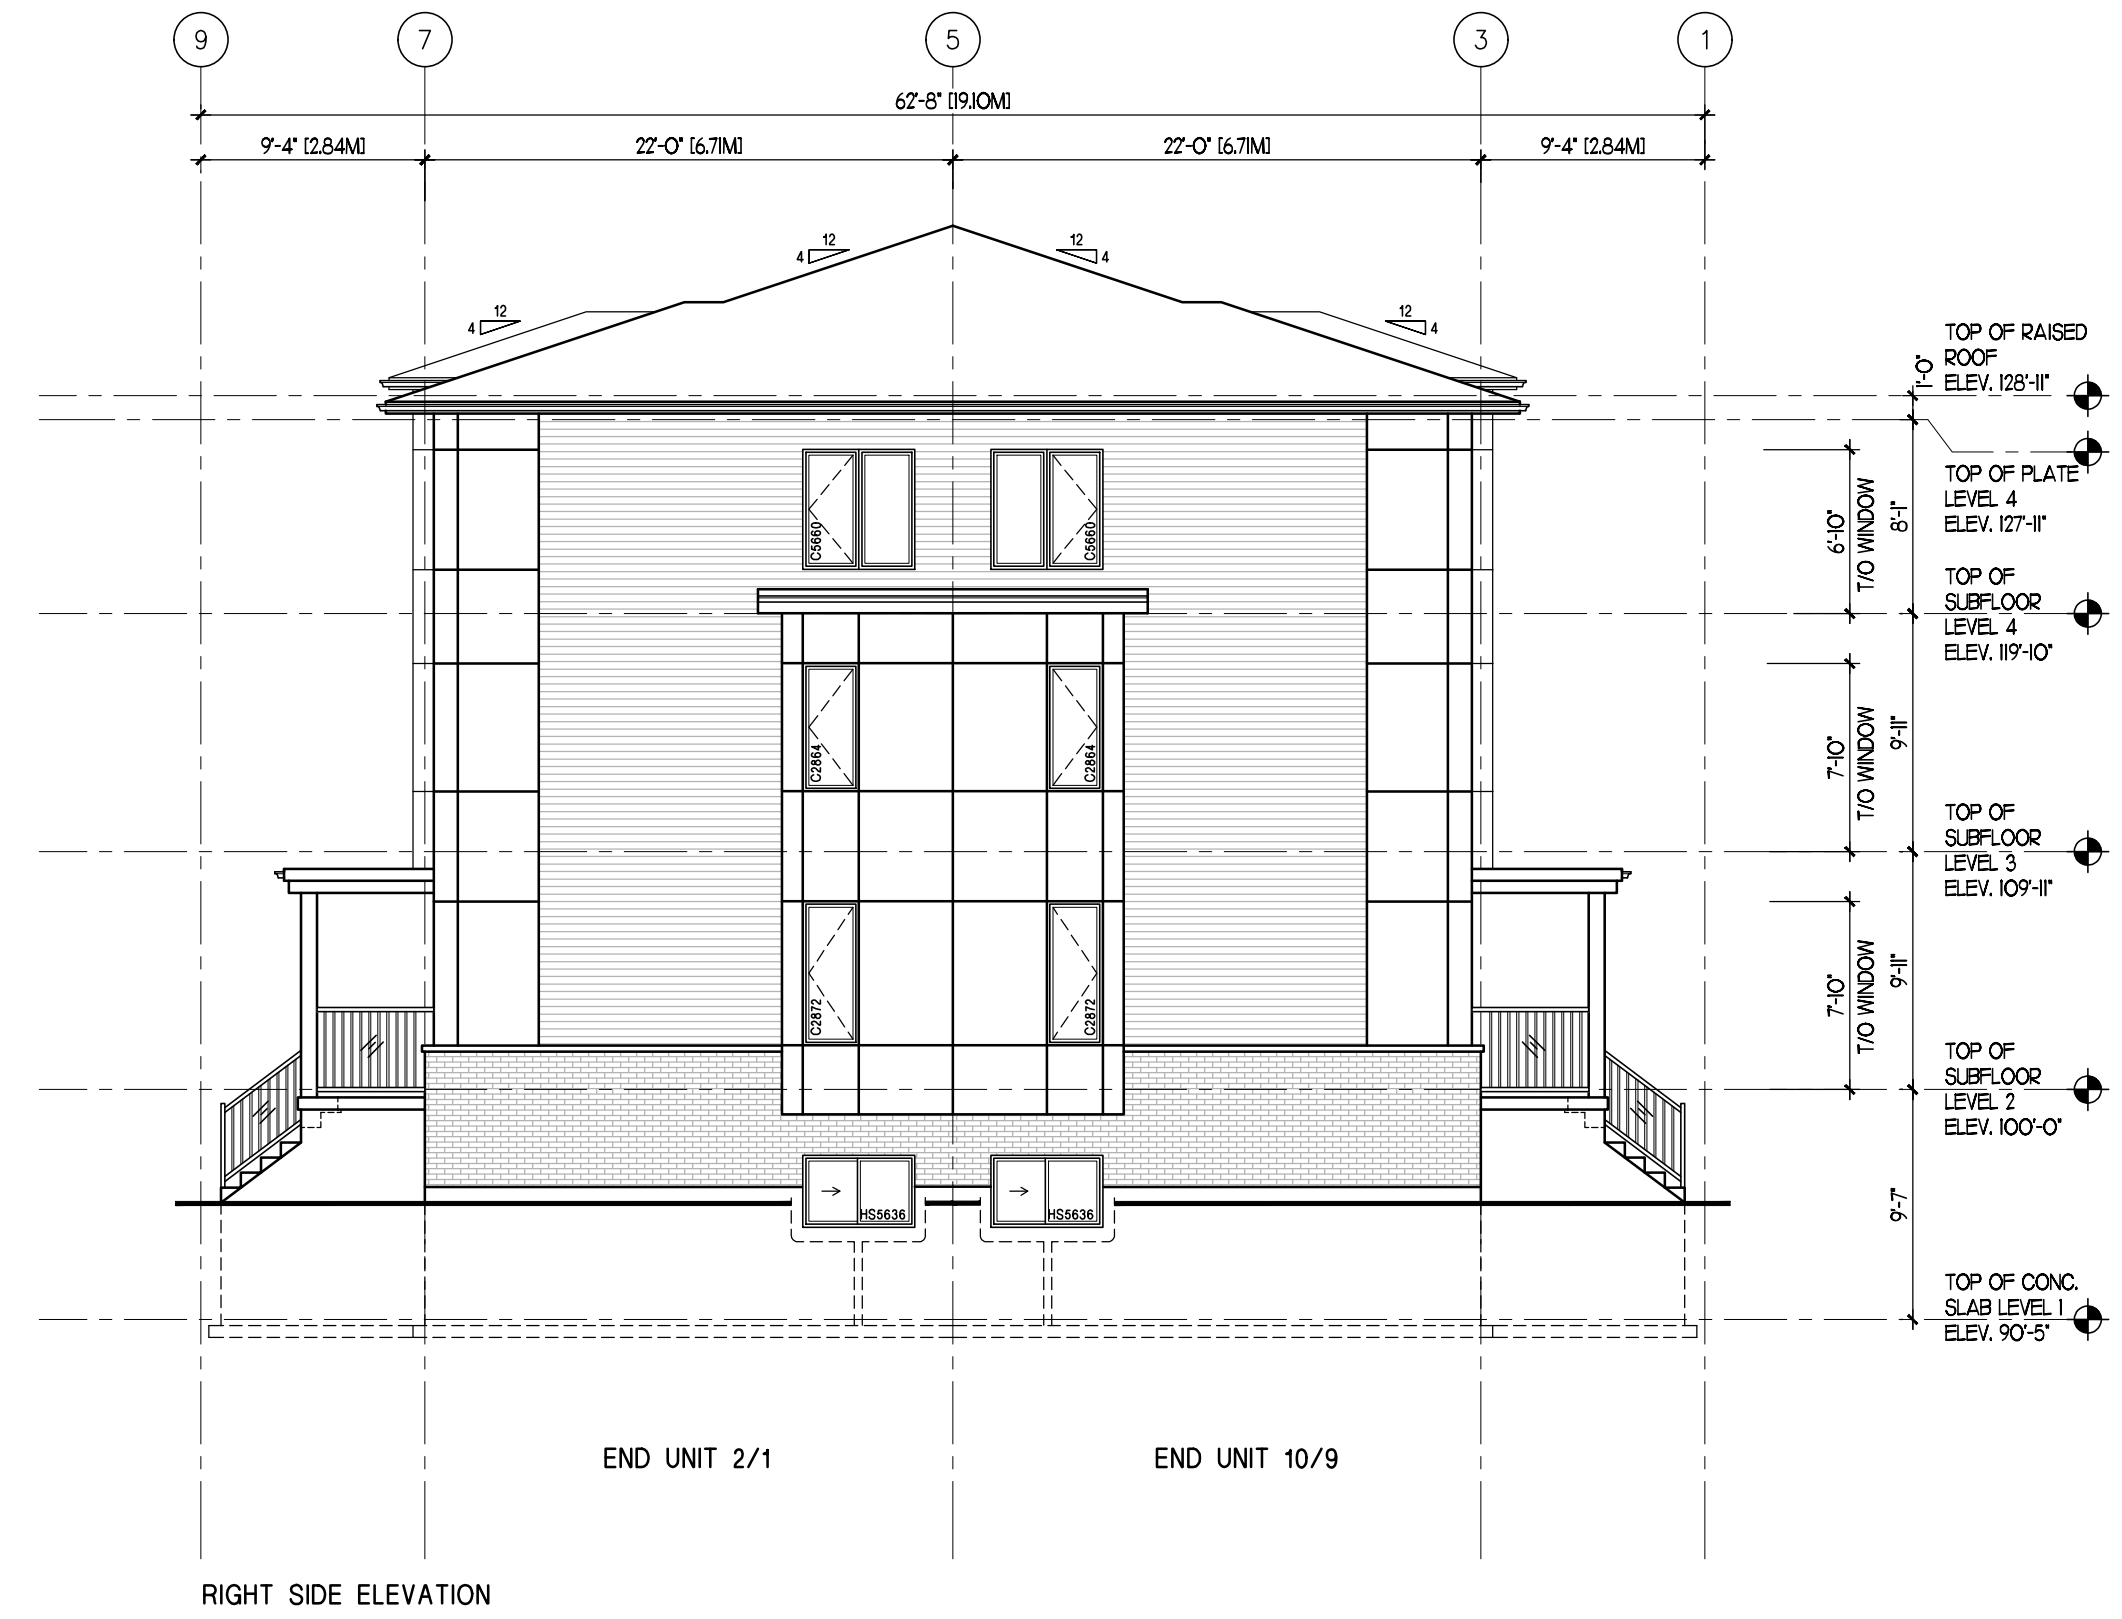

*C. Wehle*

Signature Individual BCIN: 37253

User Defined

Project Information

**PALUMBO HOMES**  
SARNIA ROAD STACK TOWNS  
279 SARNIA ROAD, LONDON, ONTARIO

Set Issuance

No.	Date	Description



Sheet Information

**BLOCK B**  
ELEVATIONS

Project No. 15328  
Project Start Date: 2023.06.19  
File: Unit Plans-NEW.dwg  
Drawn by: BAM  
Scale: 1/8" = 1'-0"

SPA

**A1.02**

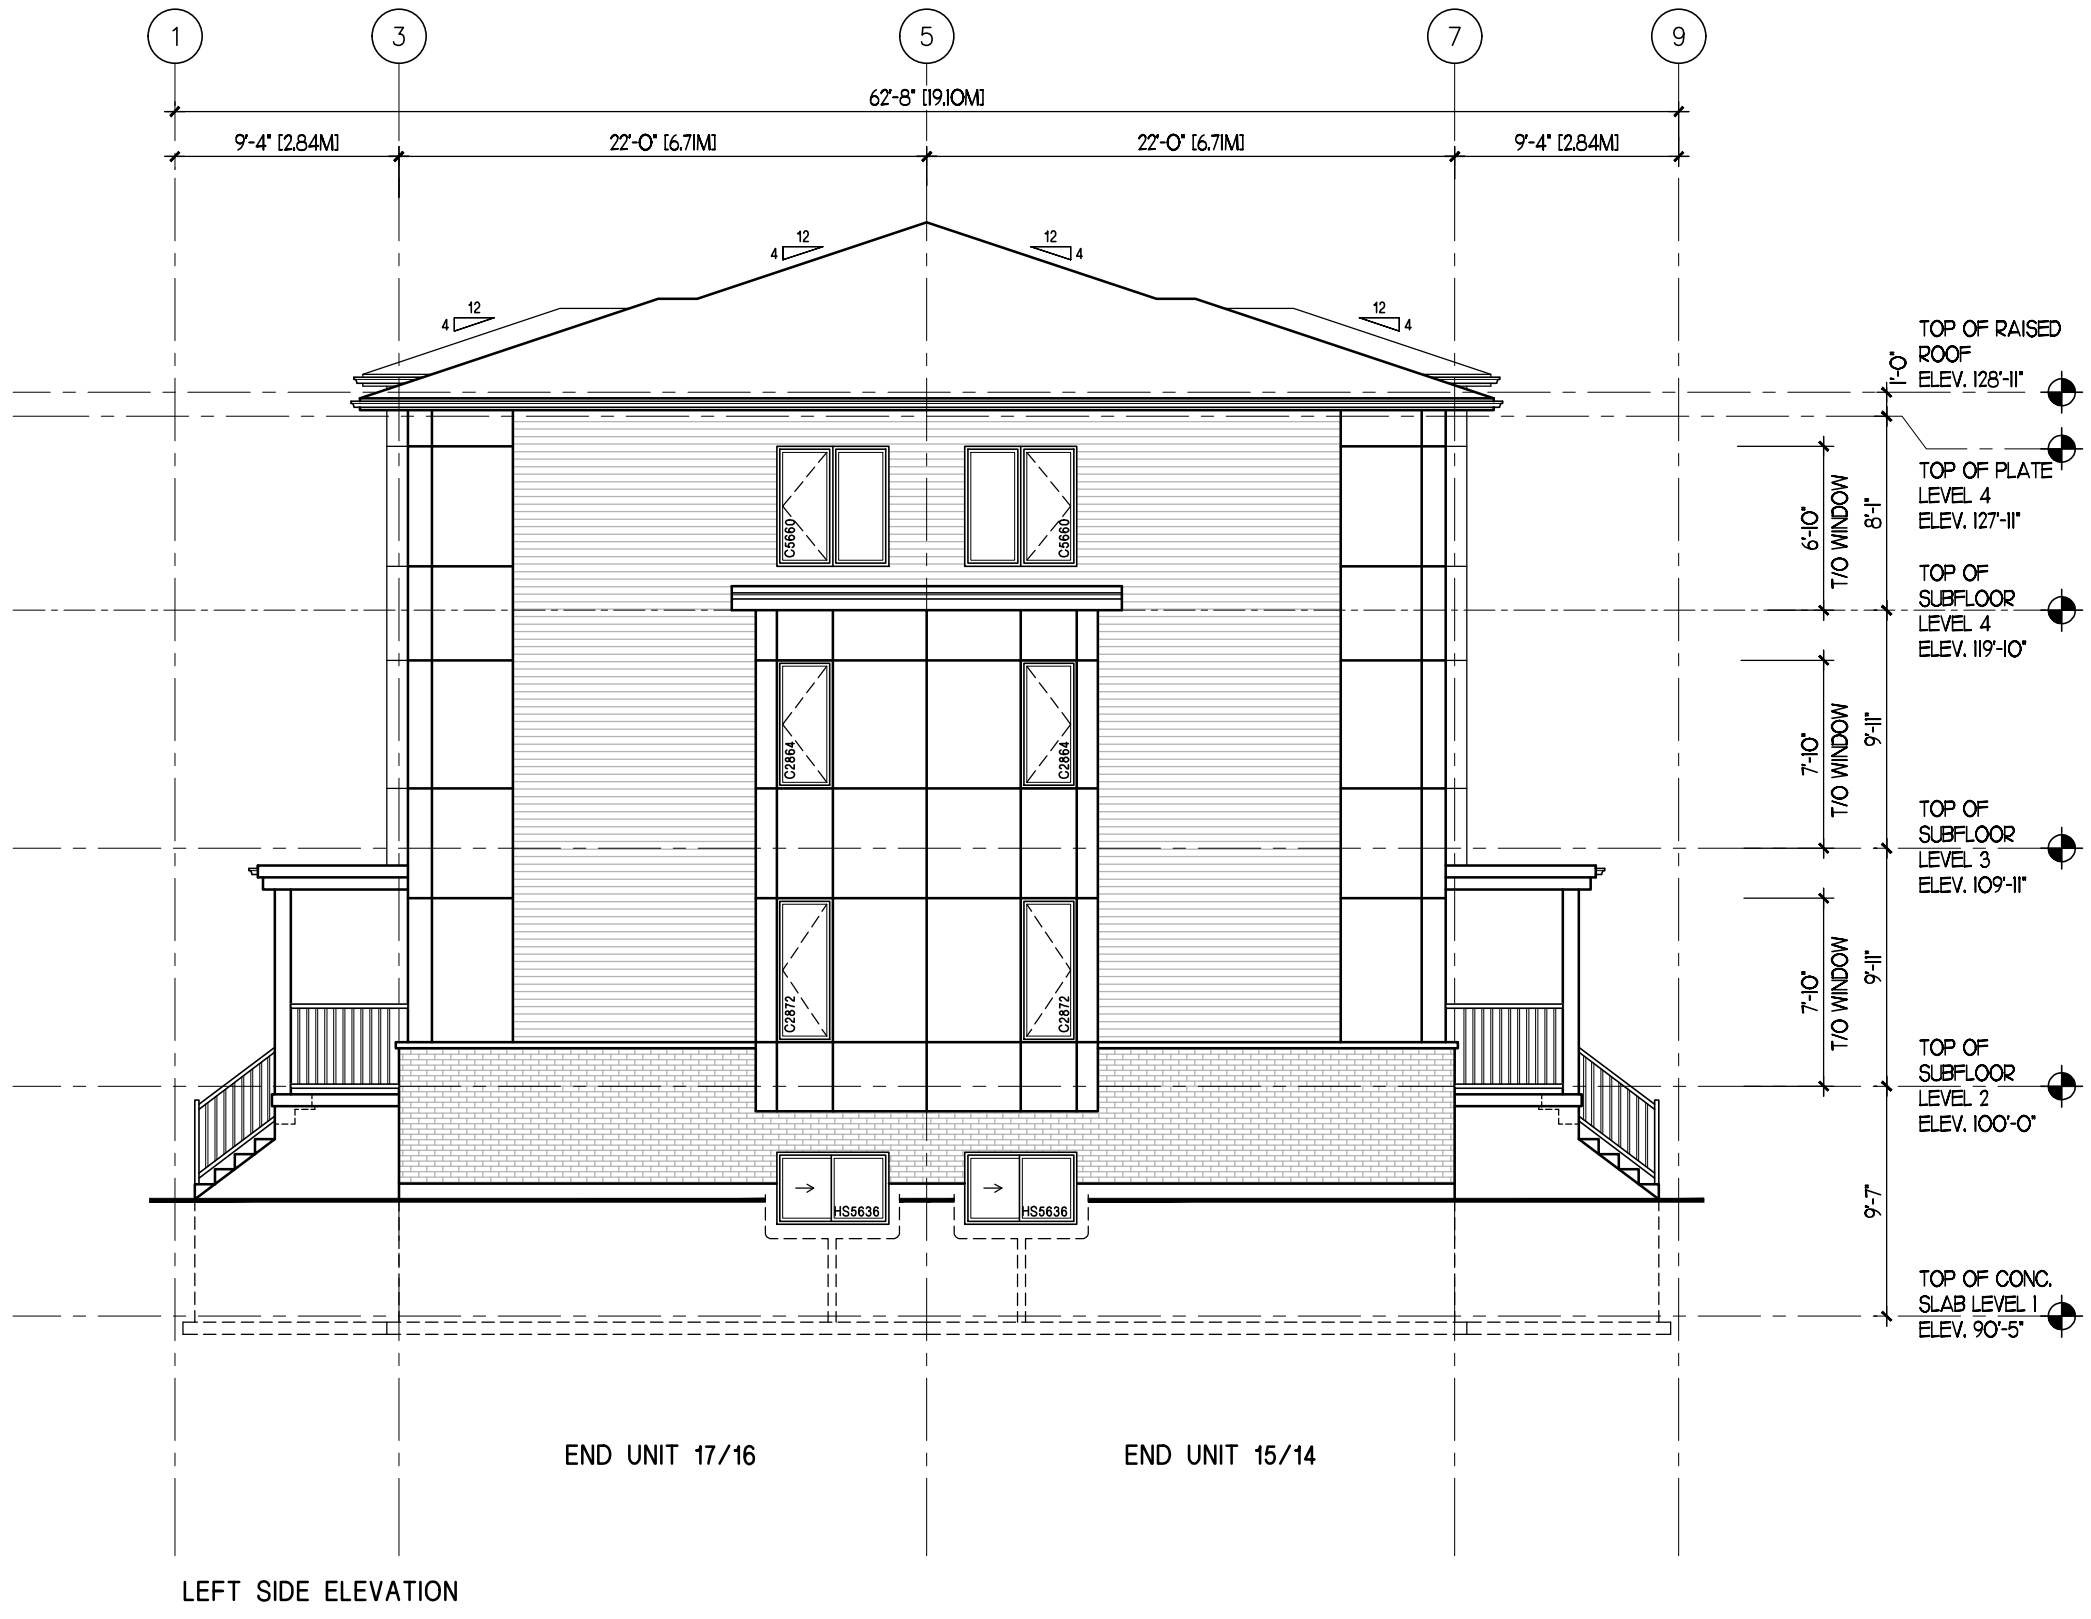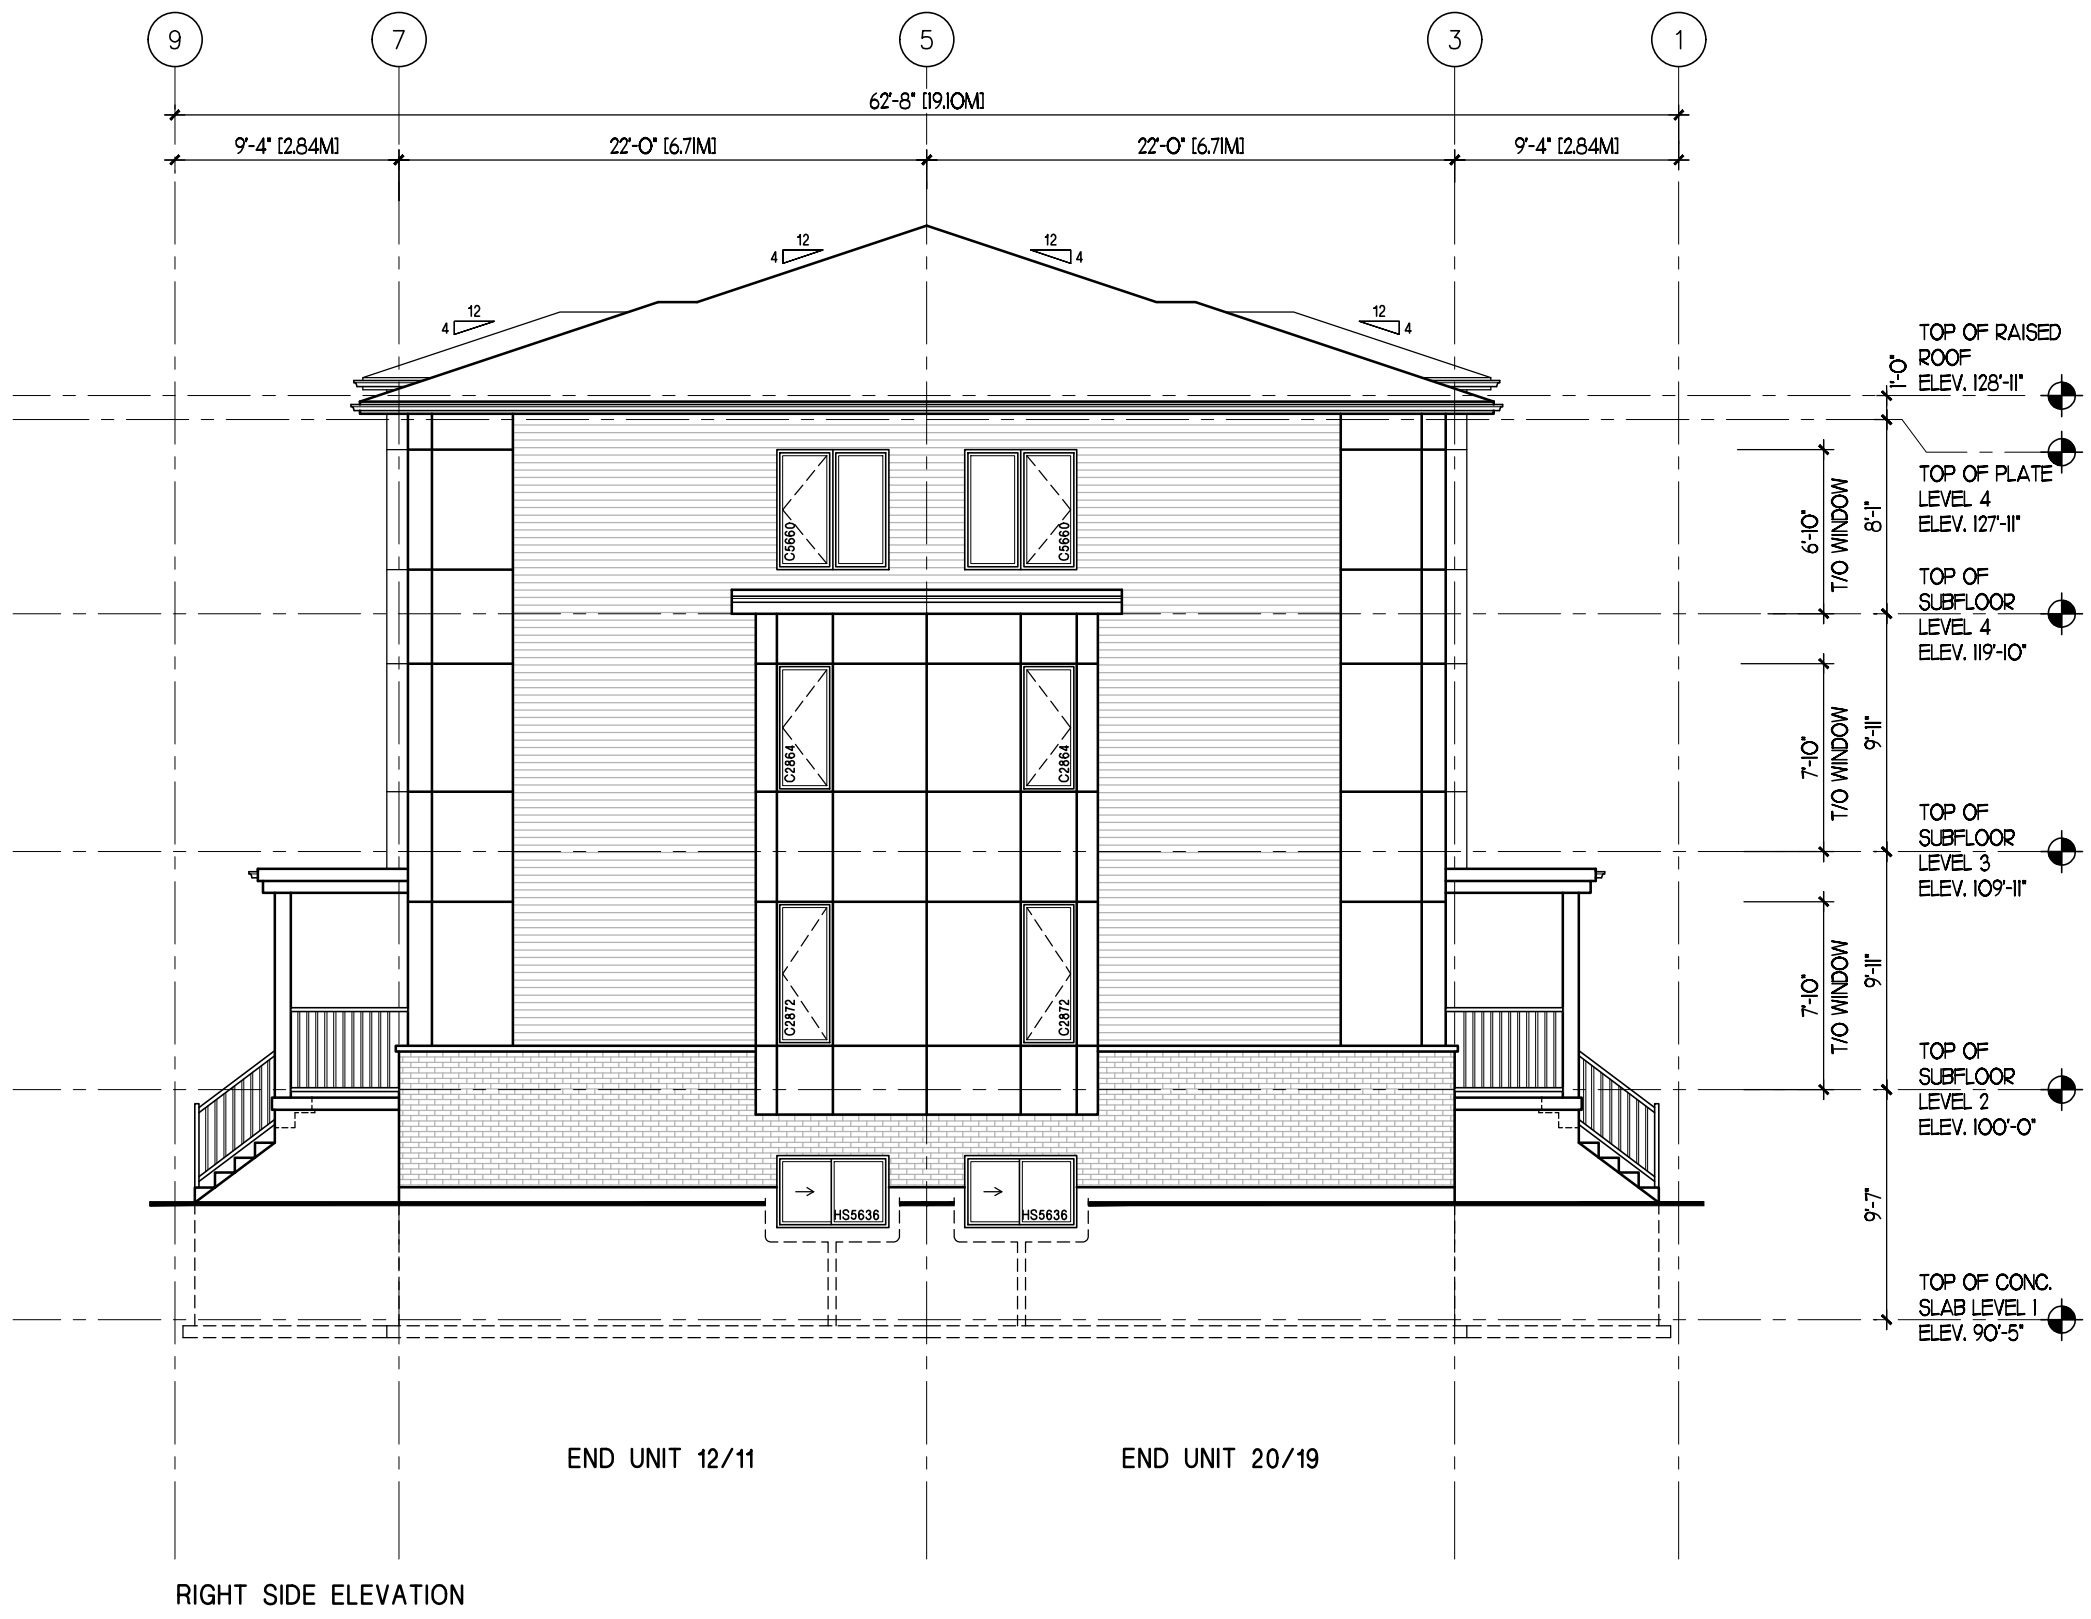

*C. Wehle*

Signature Individual BCIN: 37253

User Defined

Project Information

**PALUMBO HOMES**  
SARNIA ROAD STACK TOWNS  
279 SARNIA ROAD, LONDON, ONTARIO

Set Issuance

No.	Date	Description



Sheet Information

**BLOCK A**  
**LEVELS 1 and 2**  
**OVERALL FLOOR PLANS**

Project No. 15328  
Project Start Date: 2023.06.19  
File: Unit Plans-NEW.dwg  
Drawn by: BAM  
Scale: 3/16" = 1'-0"

SPA

**A2.01**

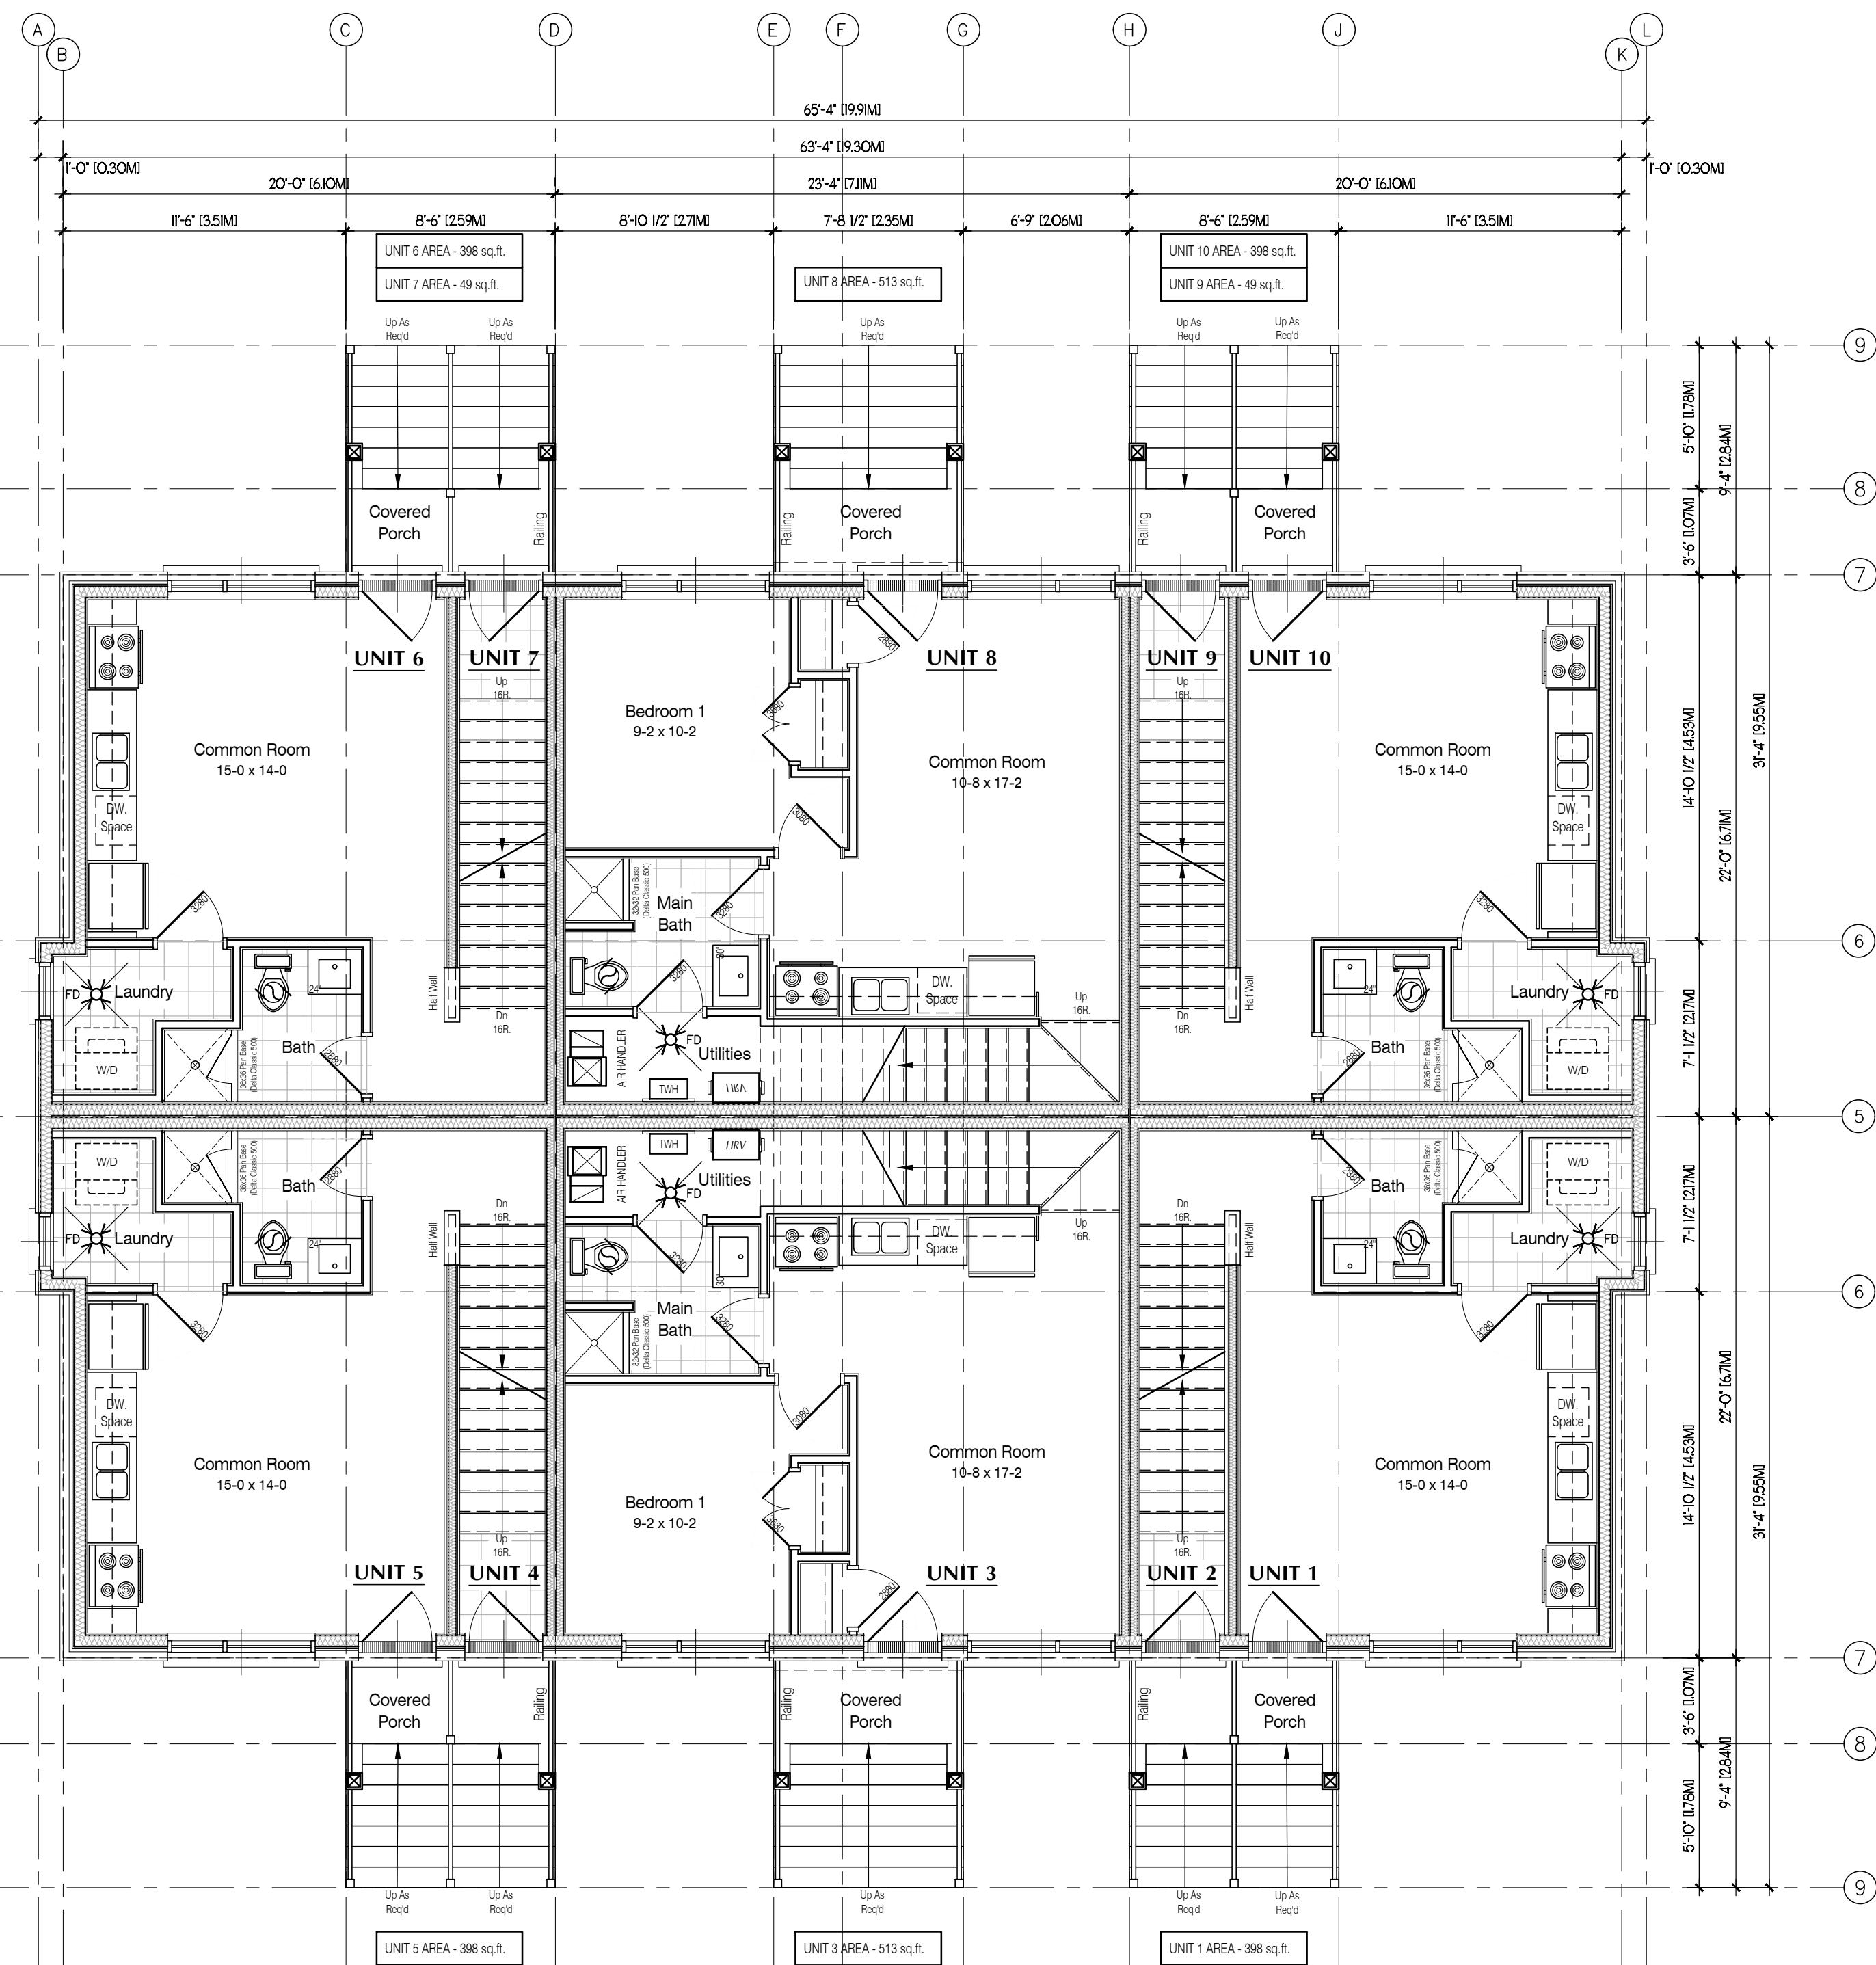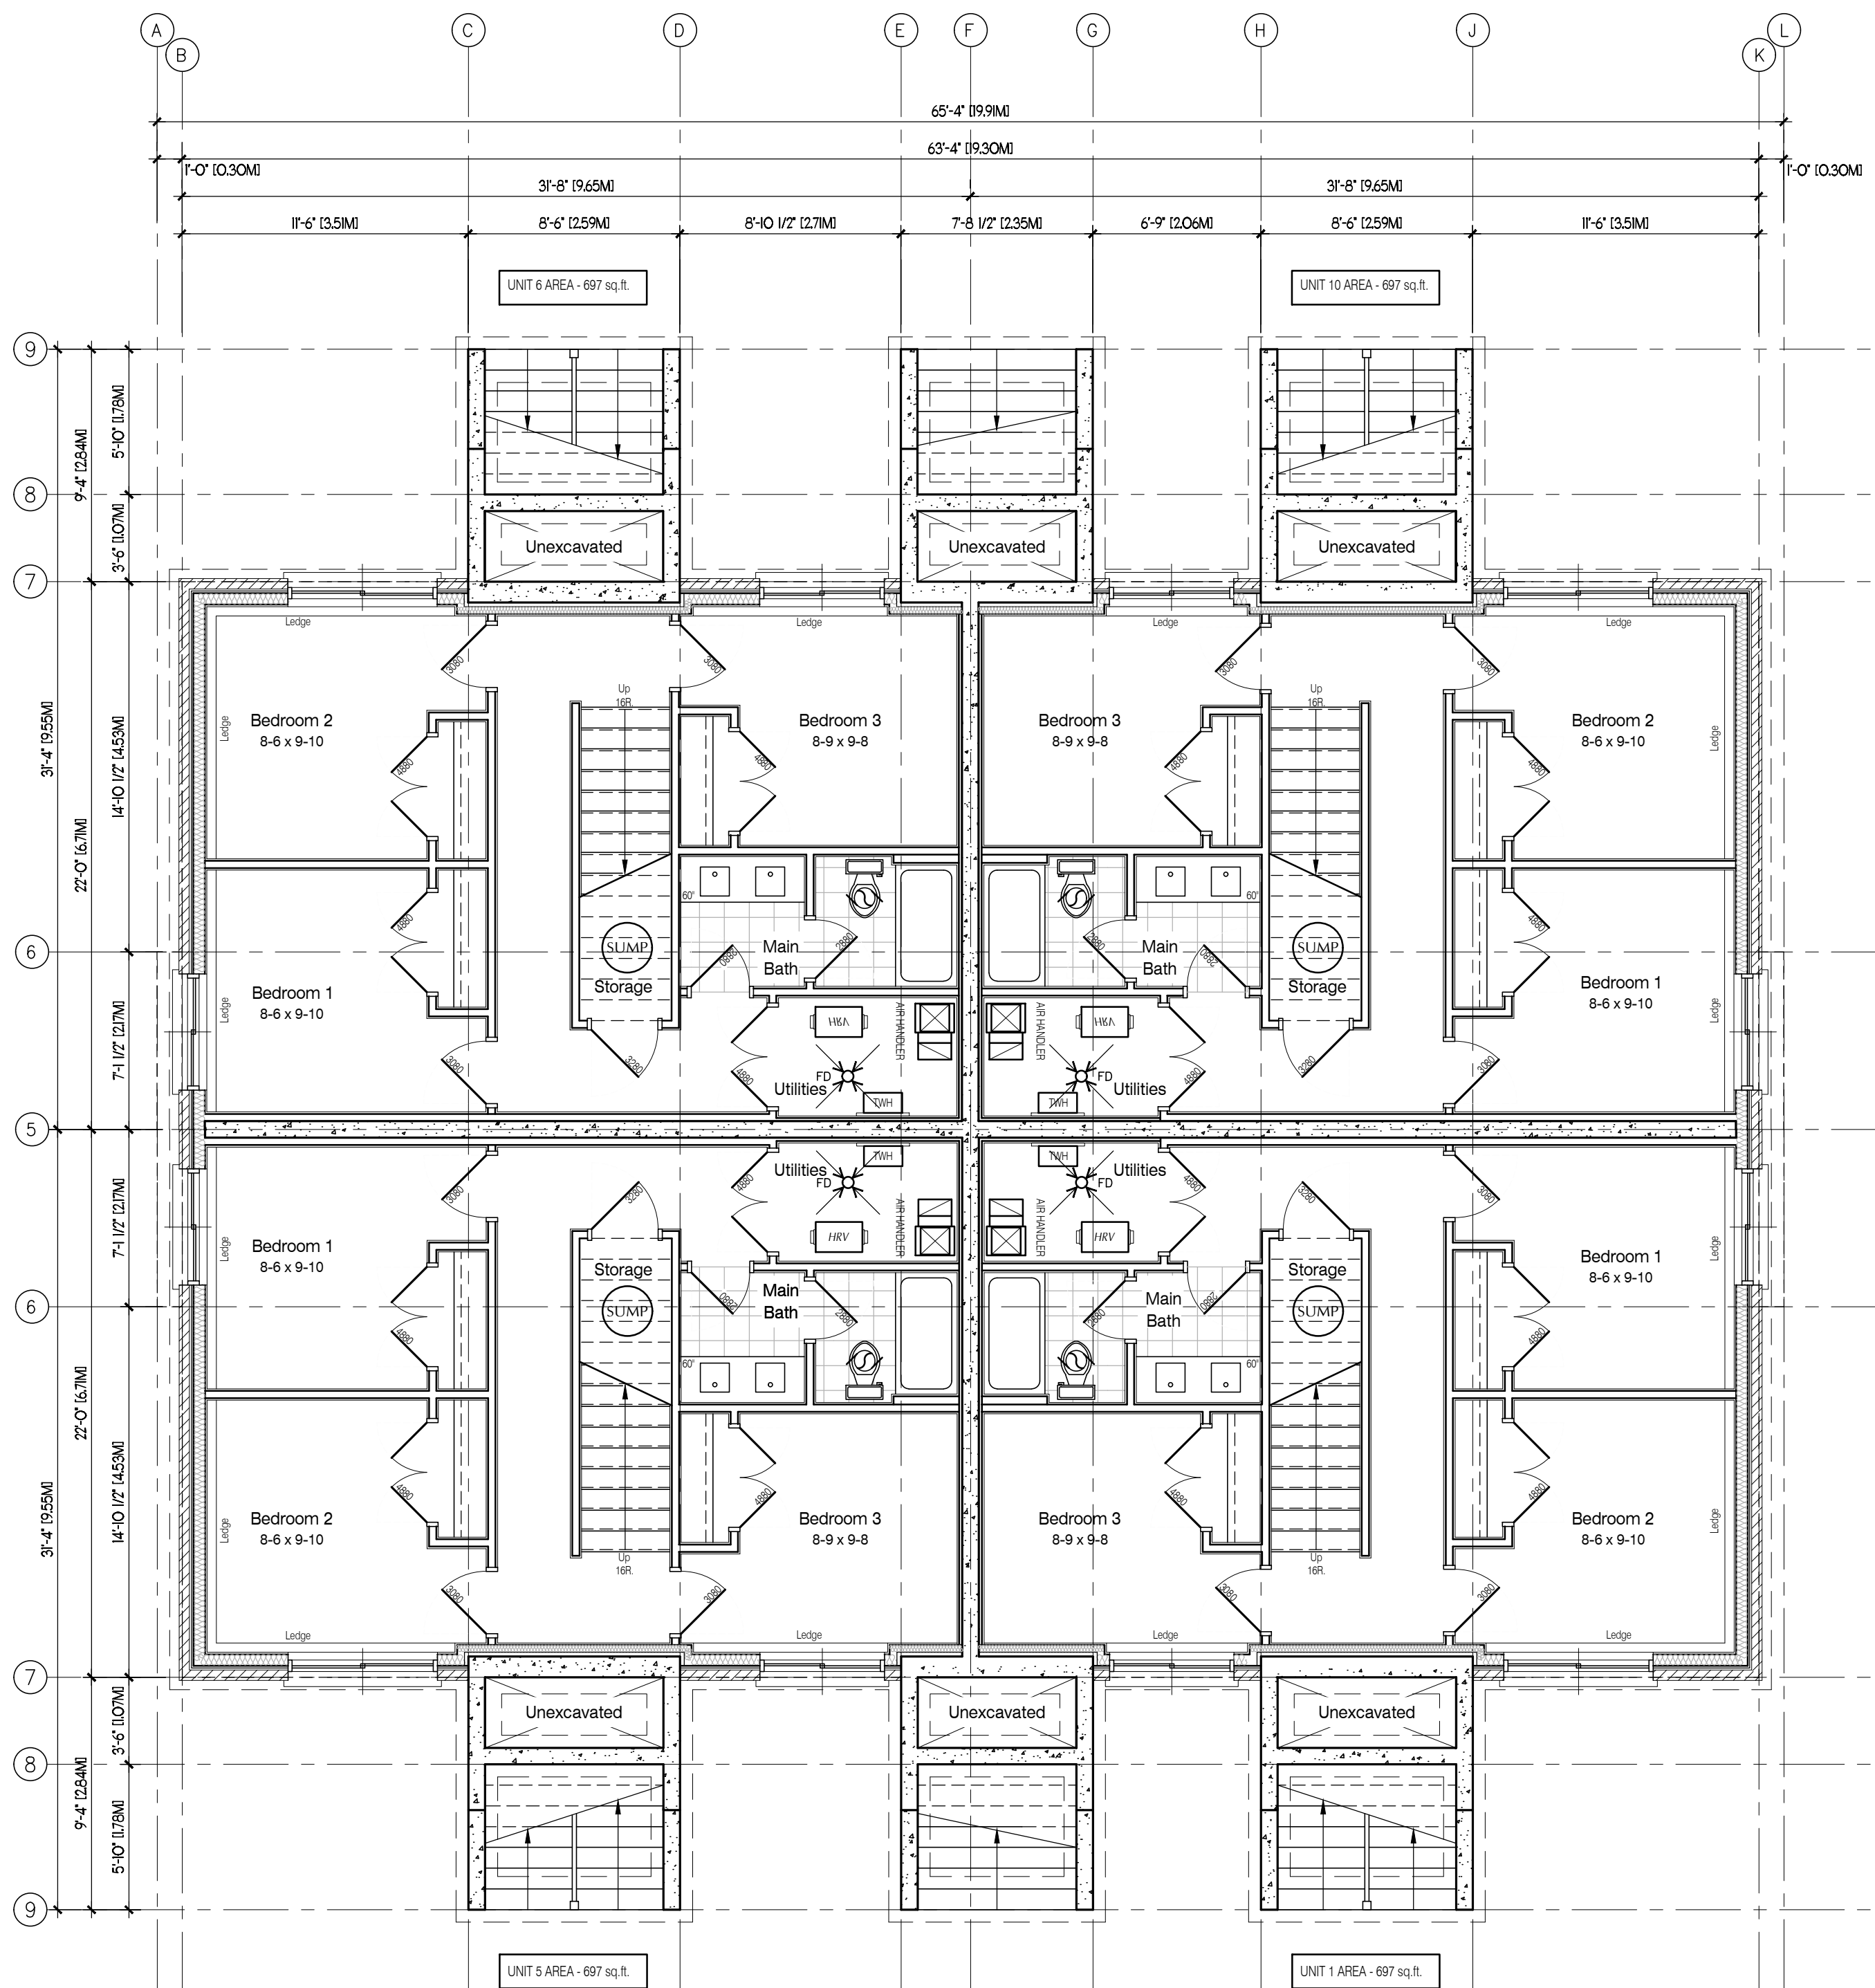

Designer Information  
I, COREY WEHLE, review and take responsibility for the design work on behalf of Orchard Design Studio Incorporated registered under Firm BCIN: 28615

*C. Wehle*  
Signature Individual BCIN: 37253

User Defined

Project Information

**PALUMBO HOMES**  
SARNIA ROAD STACK TOWNS  
279 SARNIA ROAD, LONDON, ONTARIO

Set Issuance

No.	Date	Description


Sheet Information

**BLOCK A**  
**LEVELS 3 and 4**  
**OVERALL FLOOR PLANS**


Project No. 15328  
Project Start Date: 2023.06.19  
File: Unit Plans-NEW.dwg  
Drawn by: BAM  
Scale: 3/16" = 1'-0"

SPA

**A2.02**

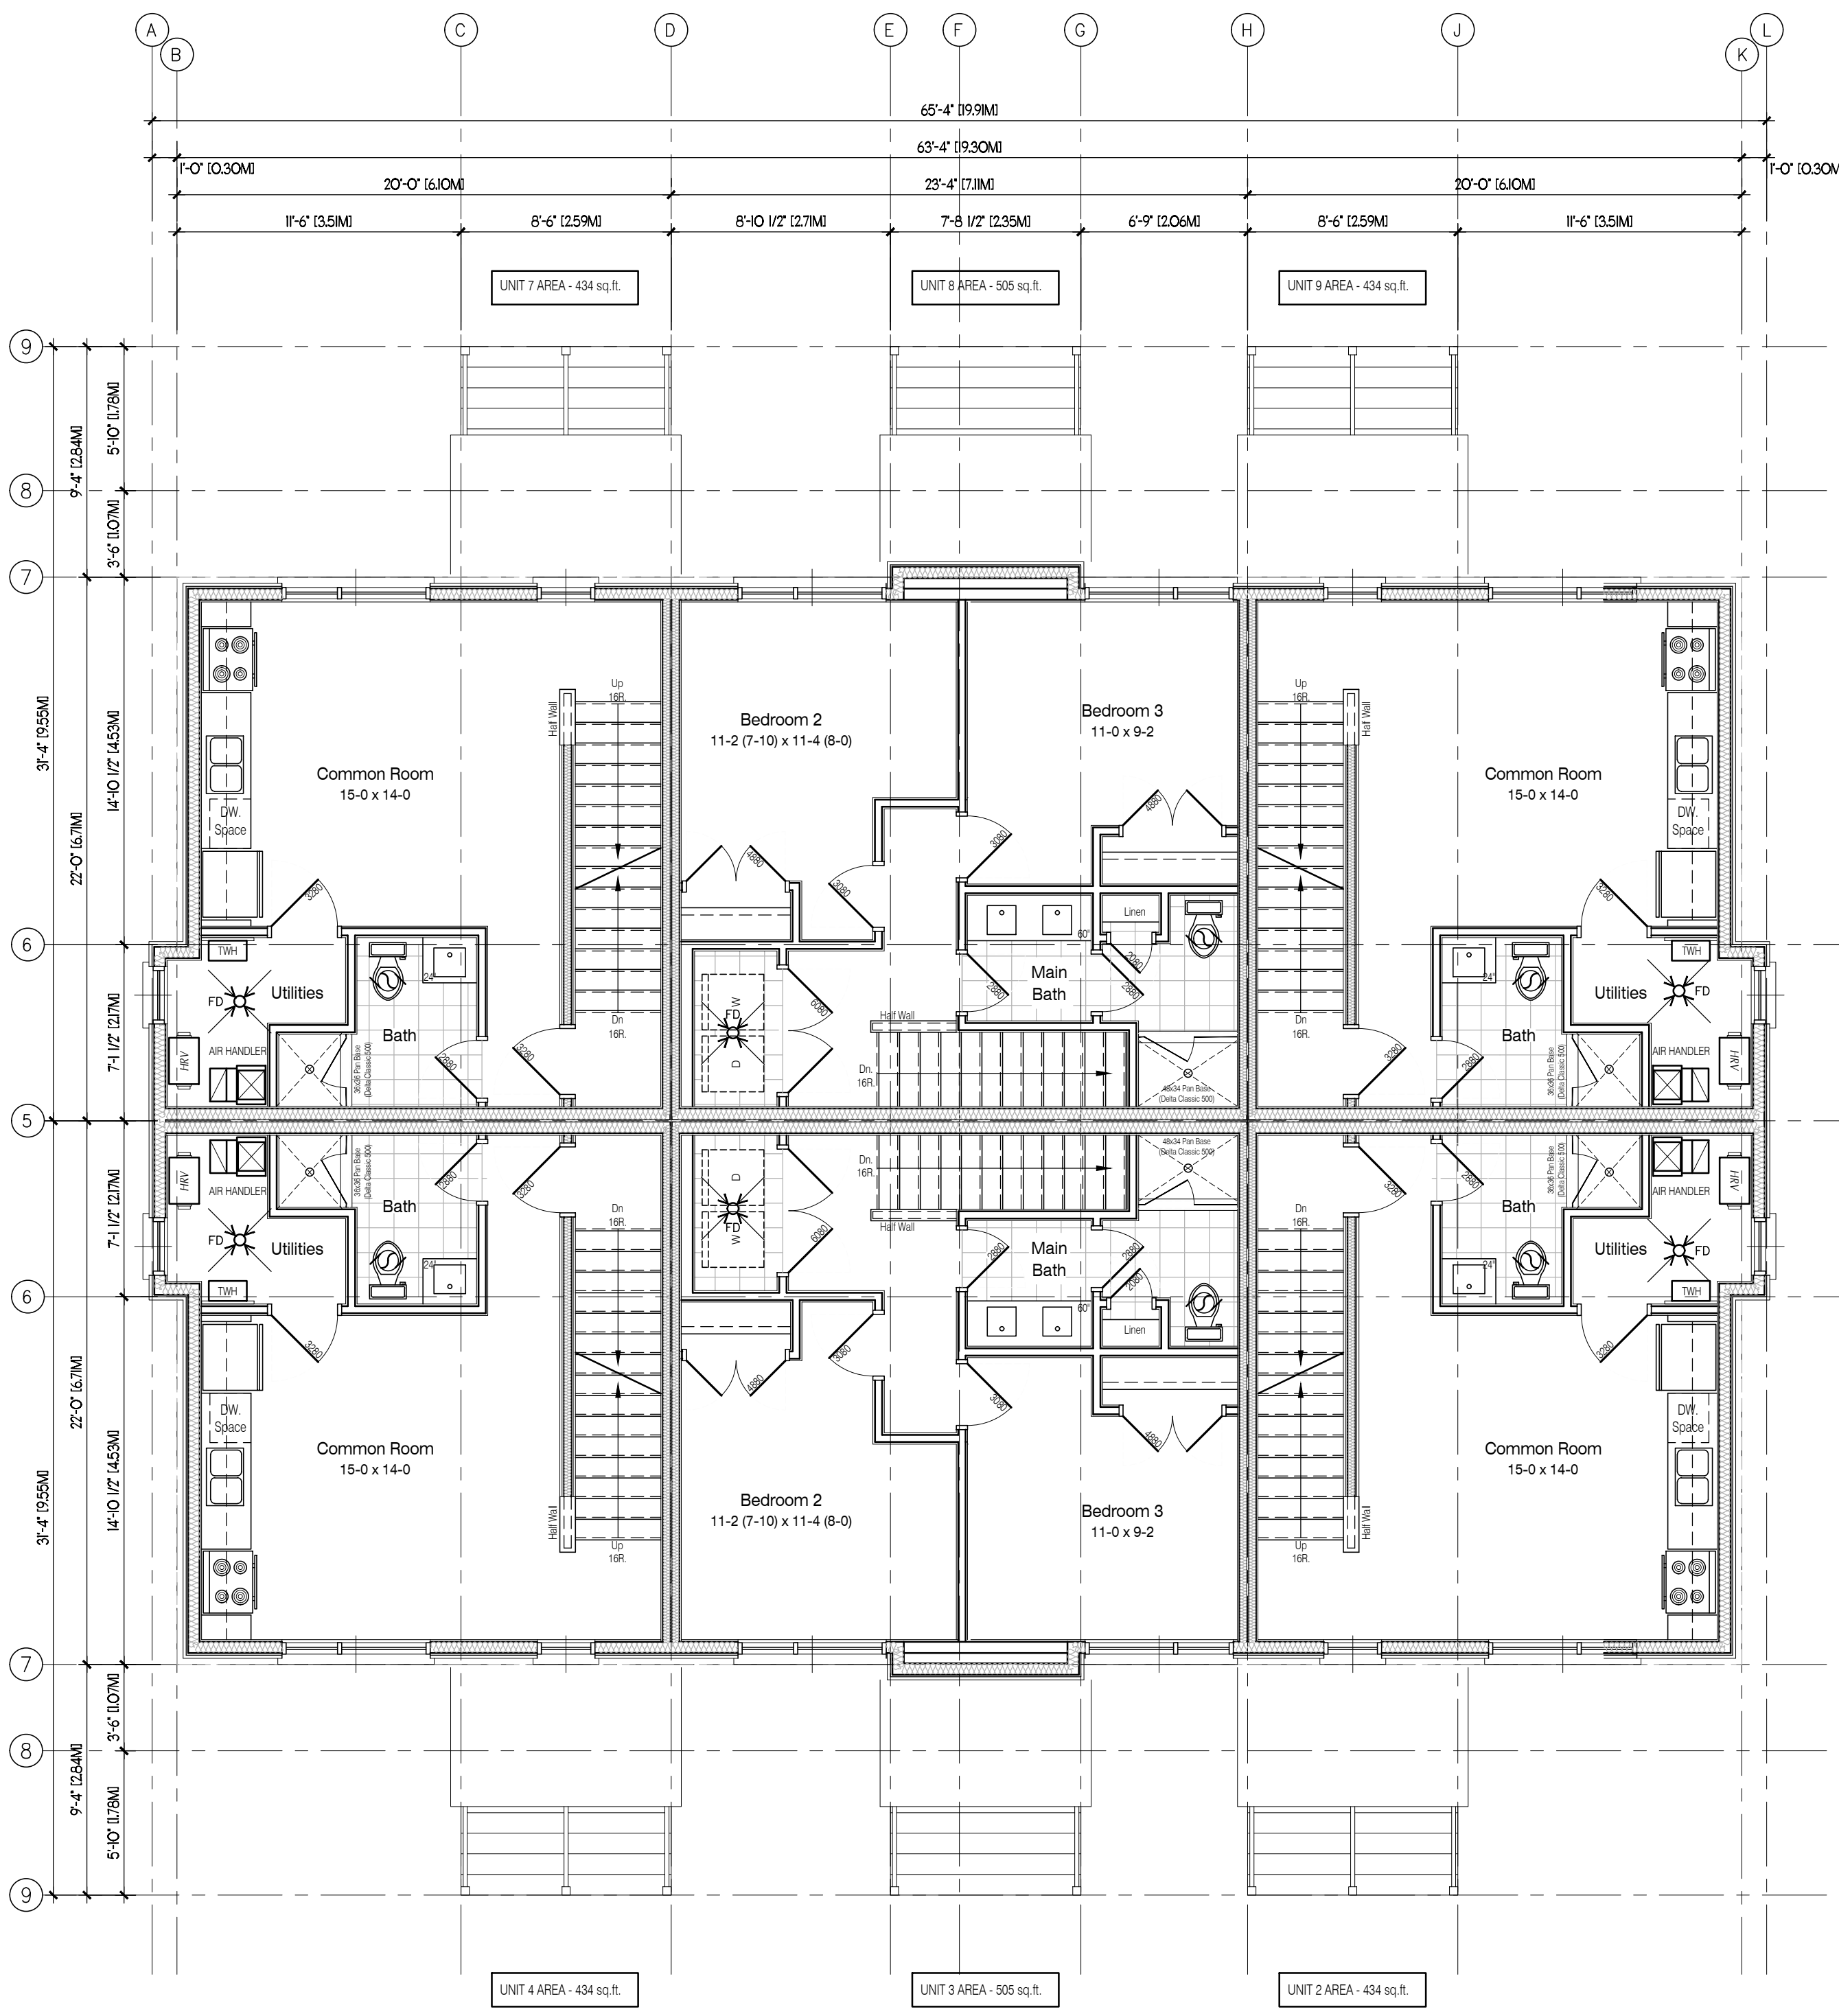


LEVEL 3 FLOOR PLAN

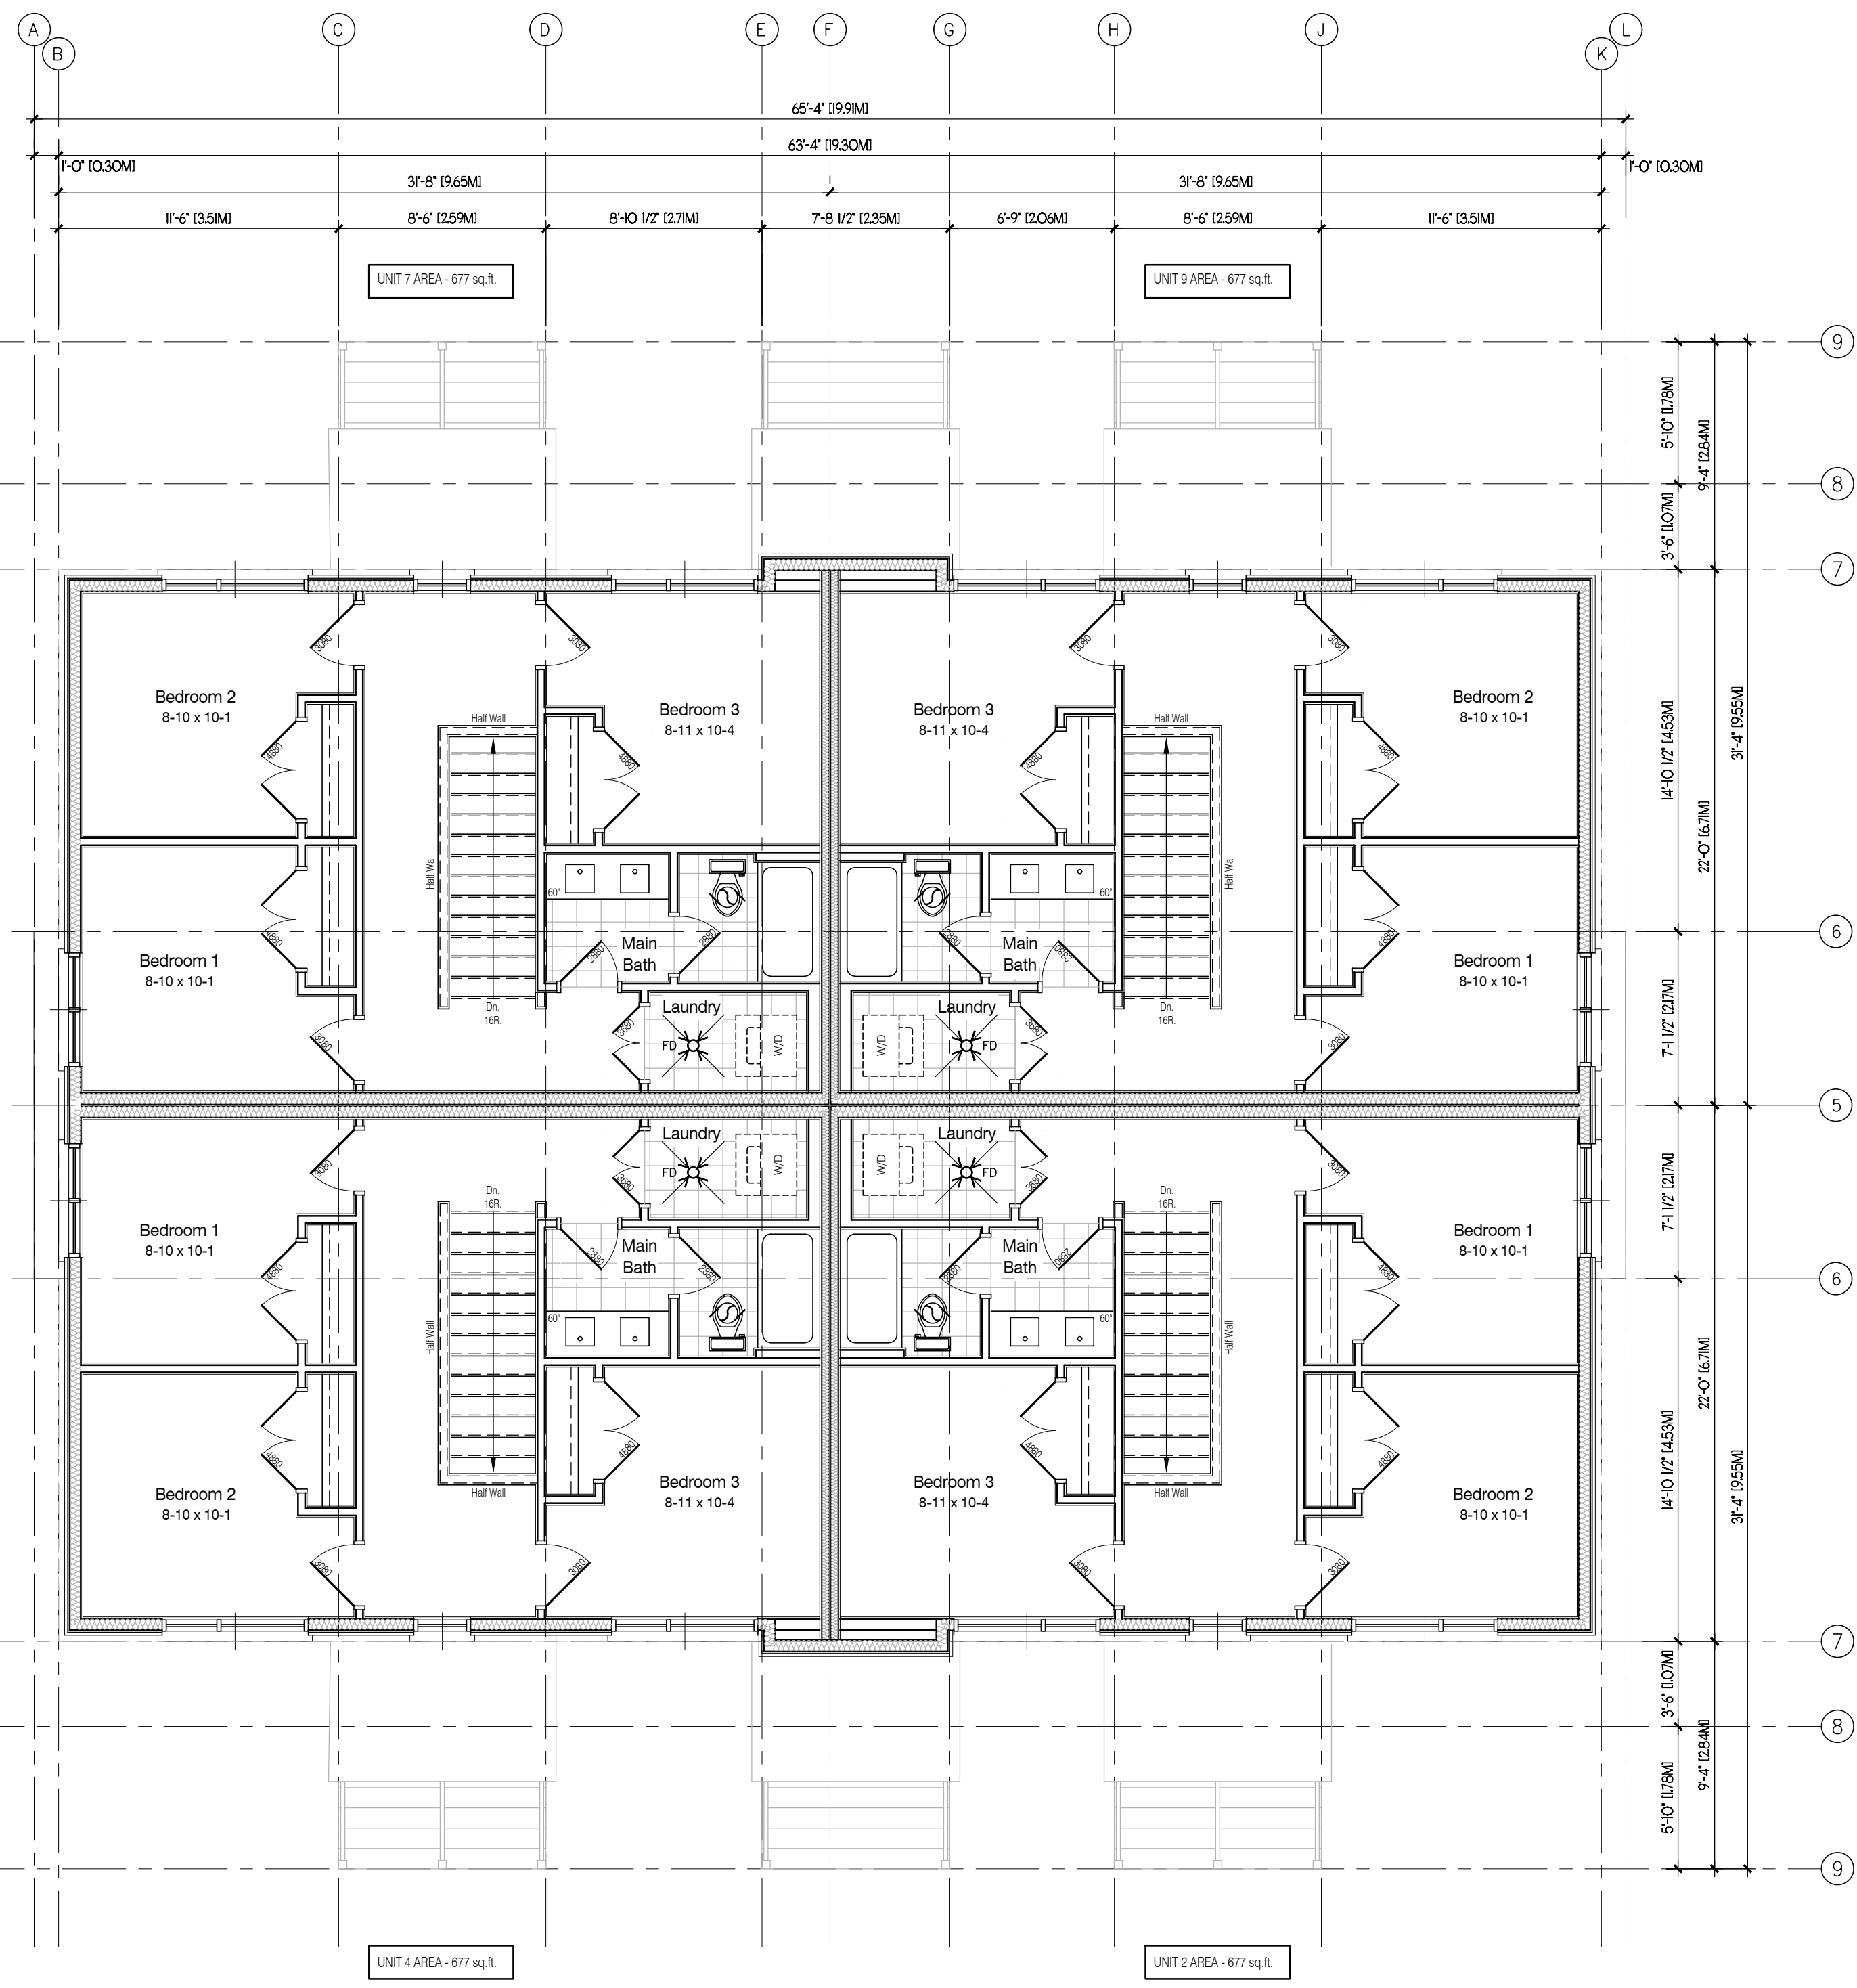


LEVEL 4 FLOOR PLAN

No.	Date	Description

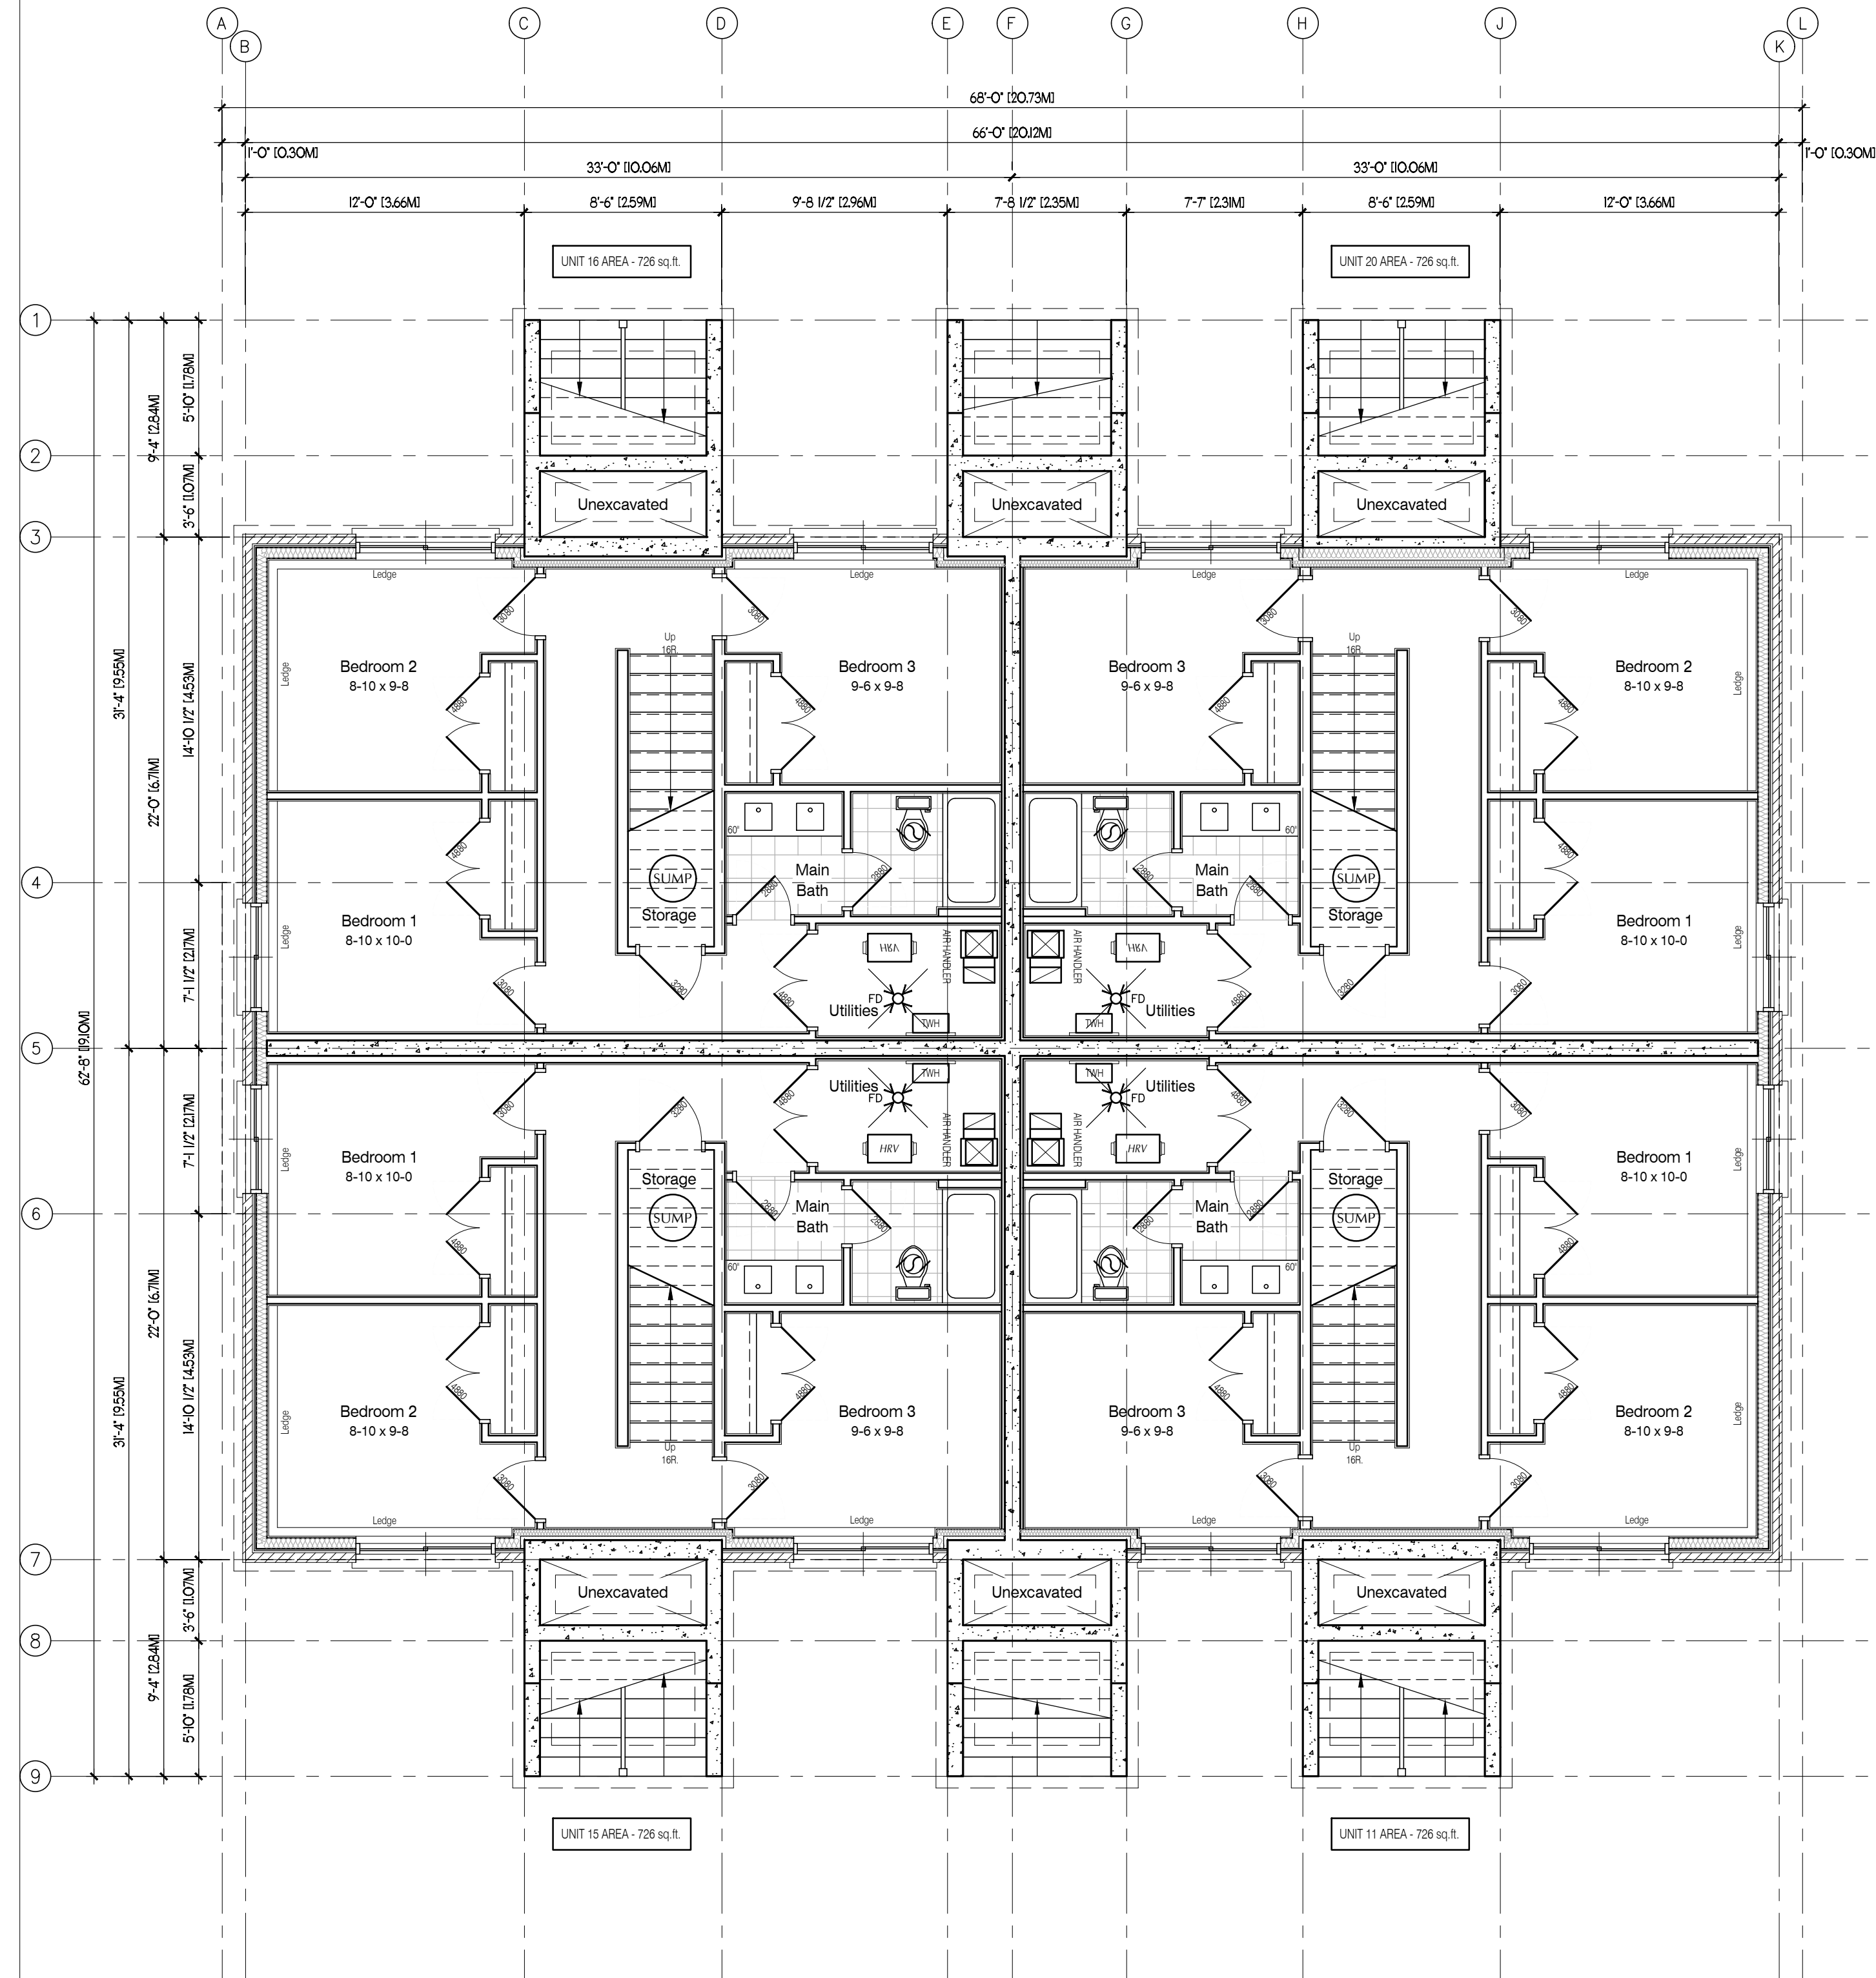

LEVEL 1 FLOOR PLAN

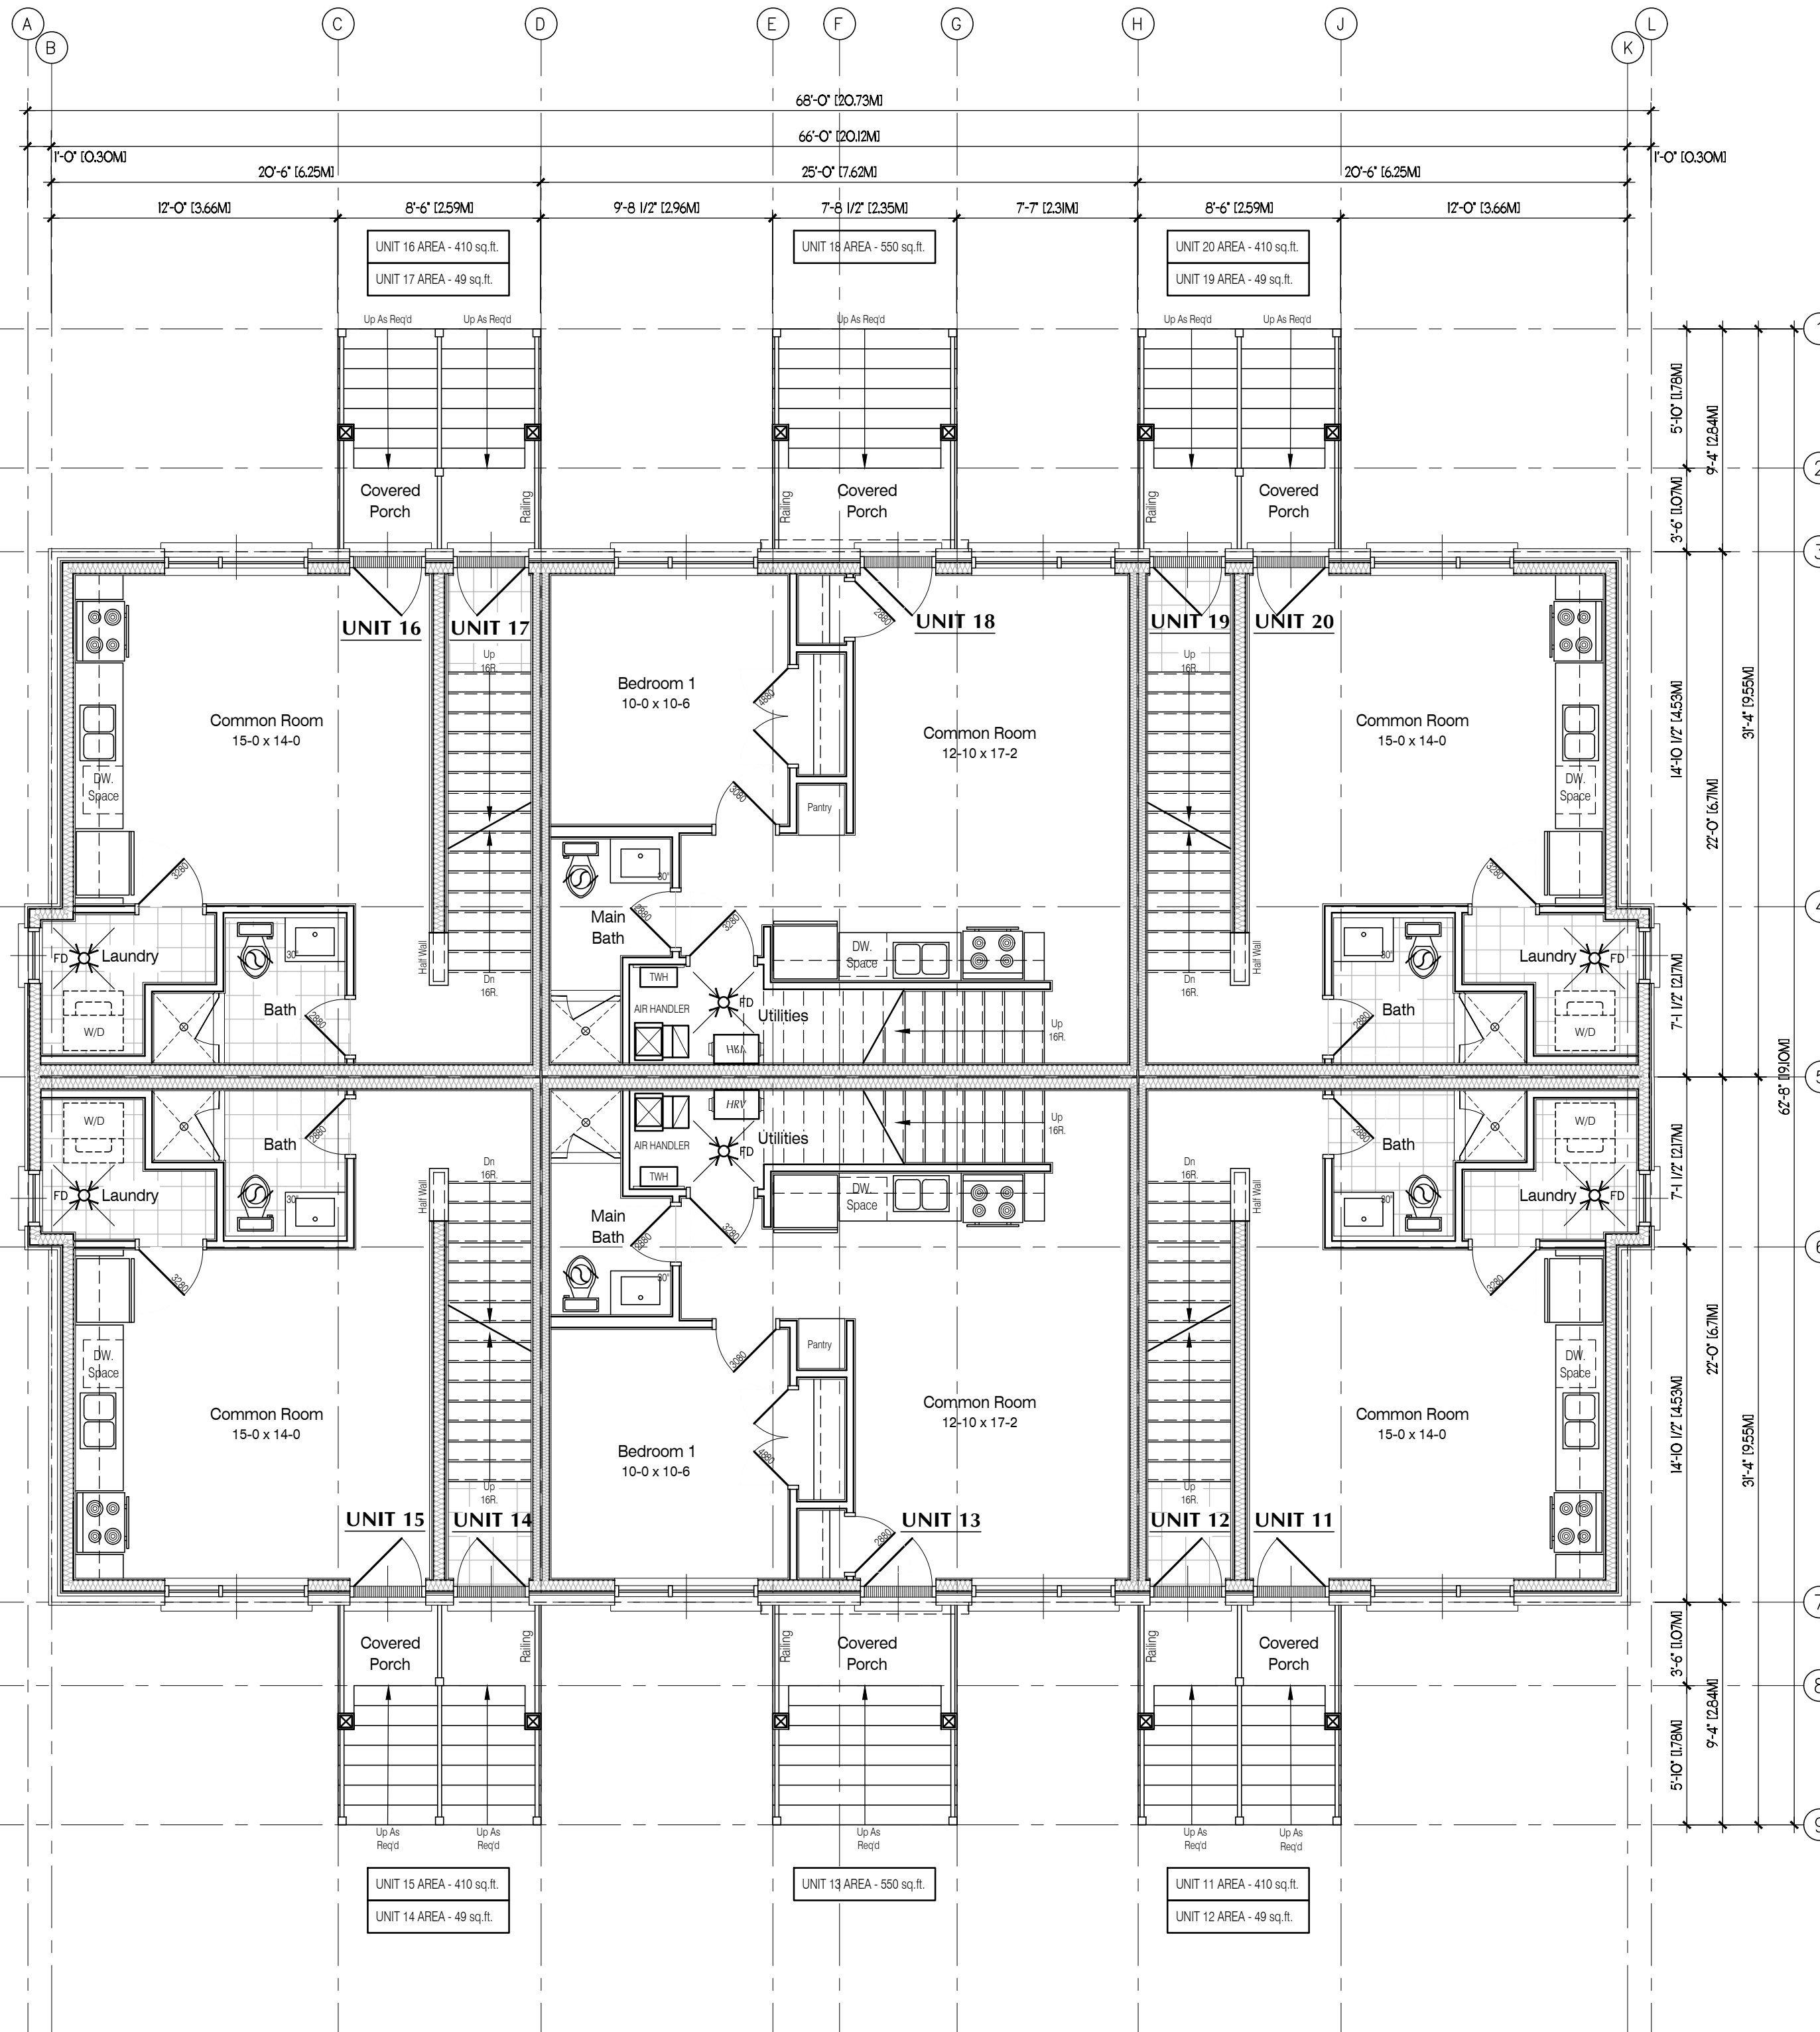

LEVEL 2 FLOOR PLAN

C:\Users\miamb\AppData\Local\Temp\AcP\finish\_13596

**Designer Information**  
I, COREY WEHRL, review and take responsibility for the design work on behalf of Orchard Design Studio Incorporated registered under Firm BCIN: 28615

*C. Wehl*  
Signature Individual BCIN: 37253

User Defined

Project Information

**PALUMBO HOMES**  
**SARNIA ROAD STACK TOWNS**  
279 SARNIA ROAD, LONDON, ONTARIO

Set Issuance

No.	Date	Description



Sheet Information

**BLOCK B**  
**LEVELS 3 and 4**  
**OVERALL FLOOR PLANS**

Project No. 15328  
Project Start Date: 2023.06.19  
File: Unit Plans-NEW.dwg  
Drawn by: BAM  
Scale: 3/16" = 1'-0"

SPA

**A2.04**

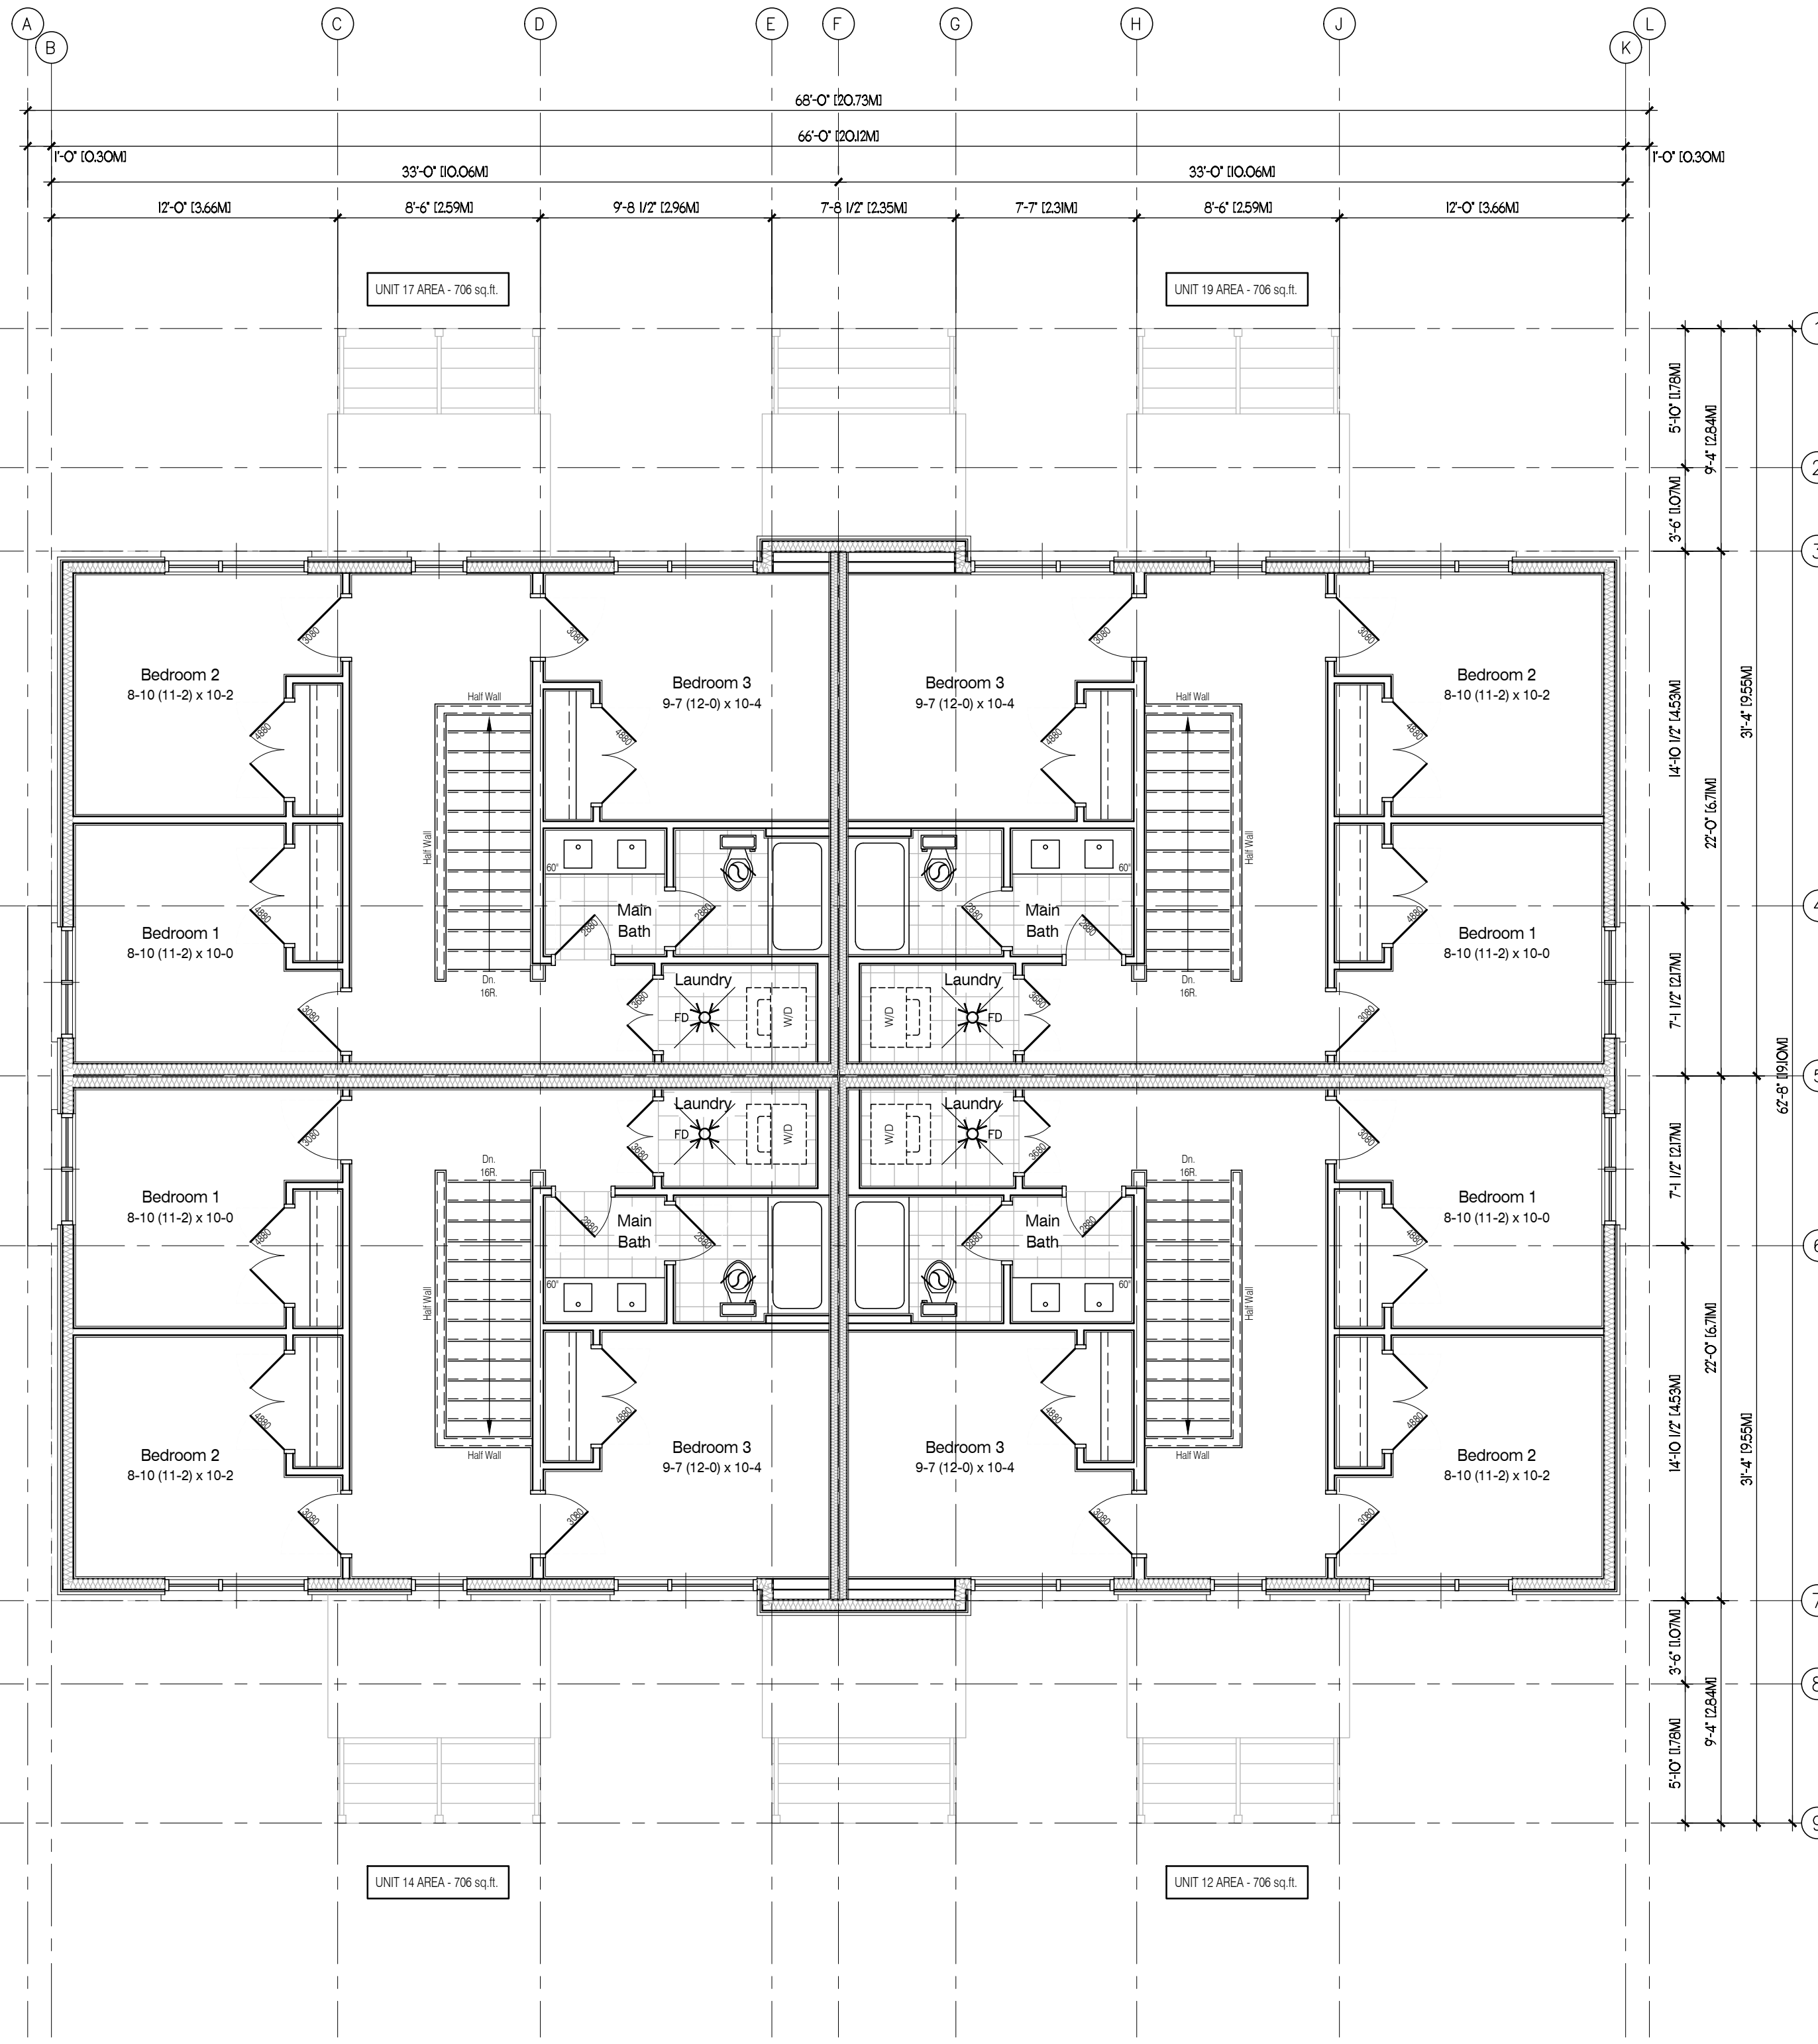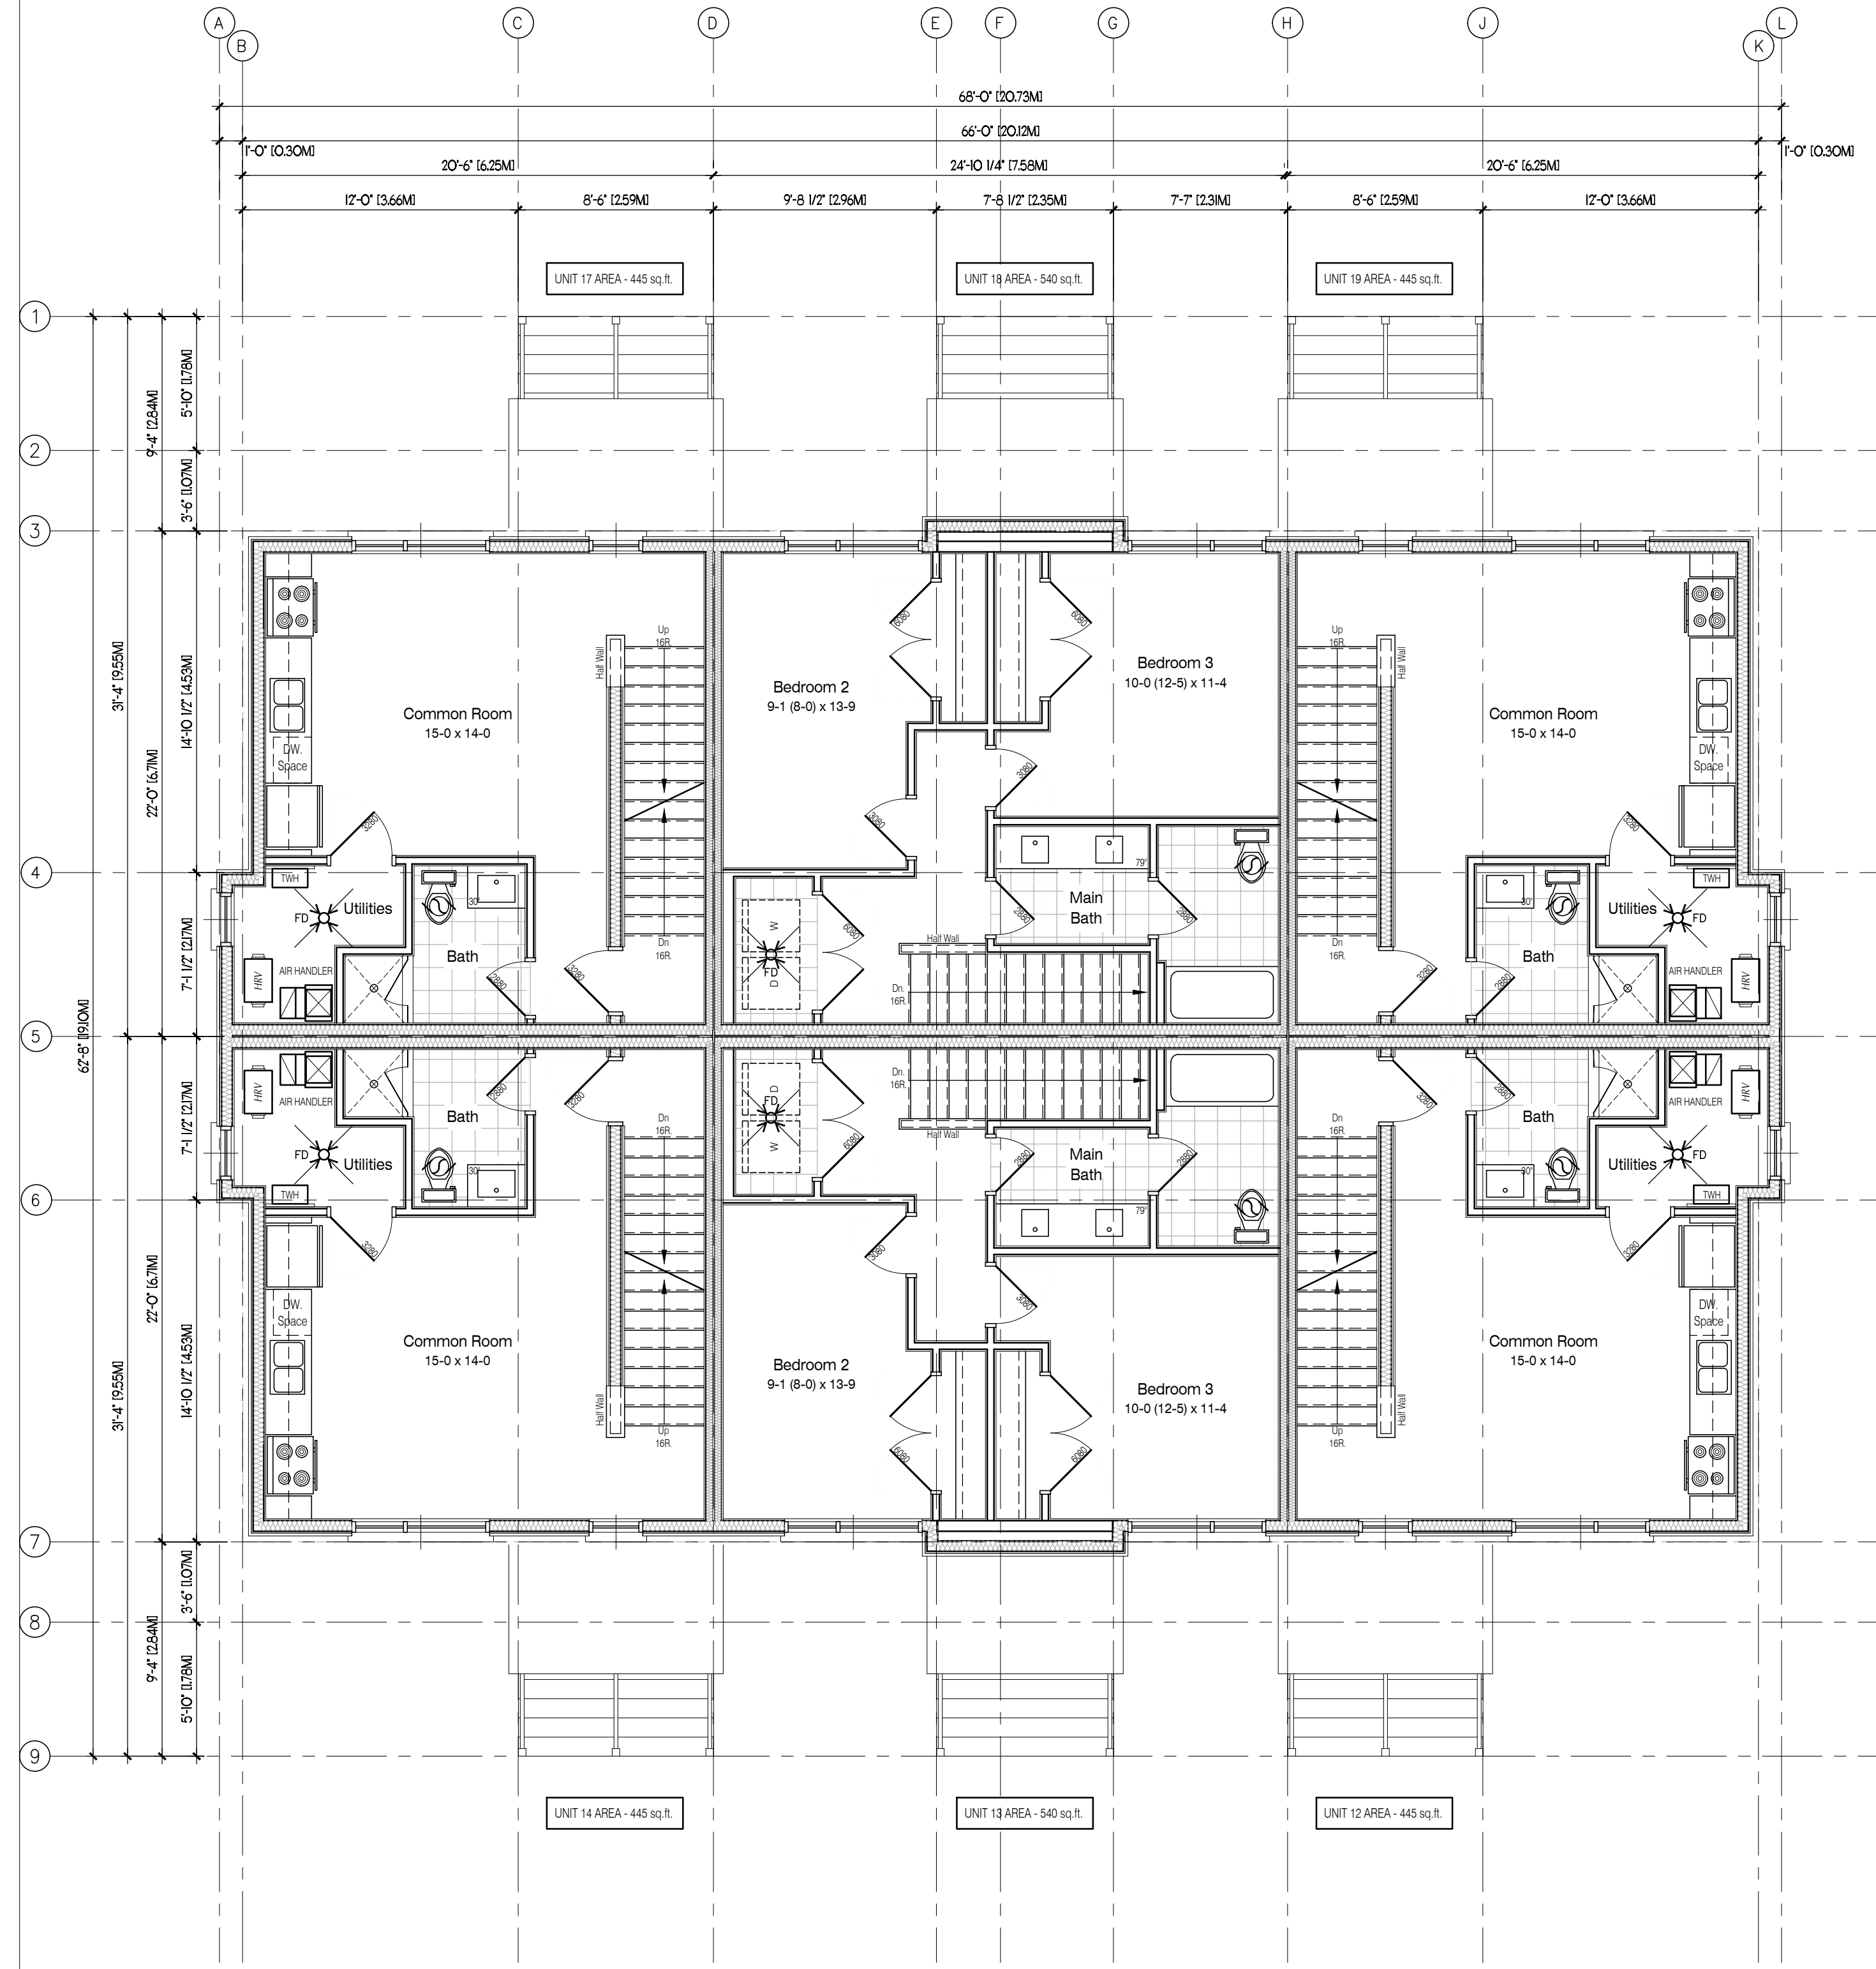

LEVEL 3 FLOOR PLAN

LEVEL 4 FLOOR PLAN