



GENERAL NOTES

THE CONTRACTOR SHALL CHECK ALL DIMENSIONS ON THE WORK AND REPORT ANY DISCREPANCY TO THE DESIGNER BEFORE PROCEEDING.

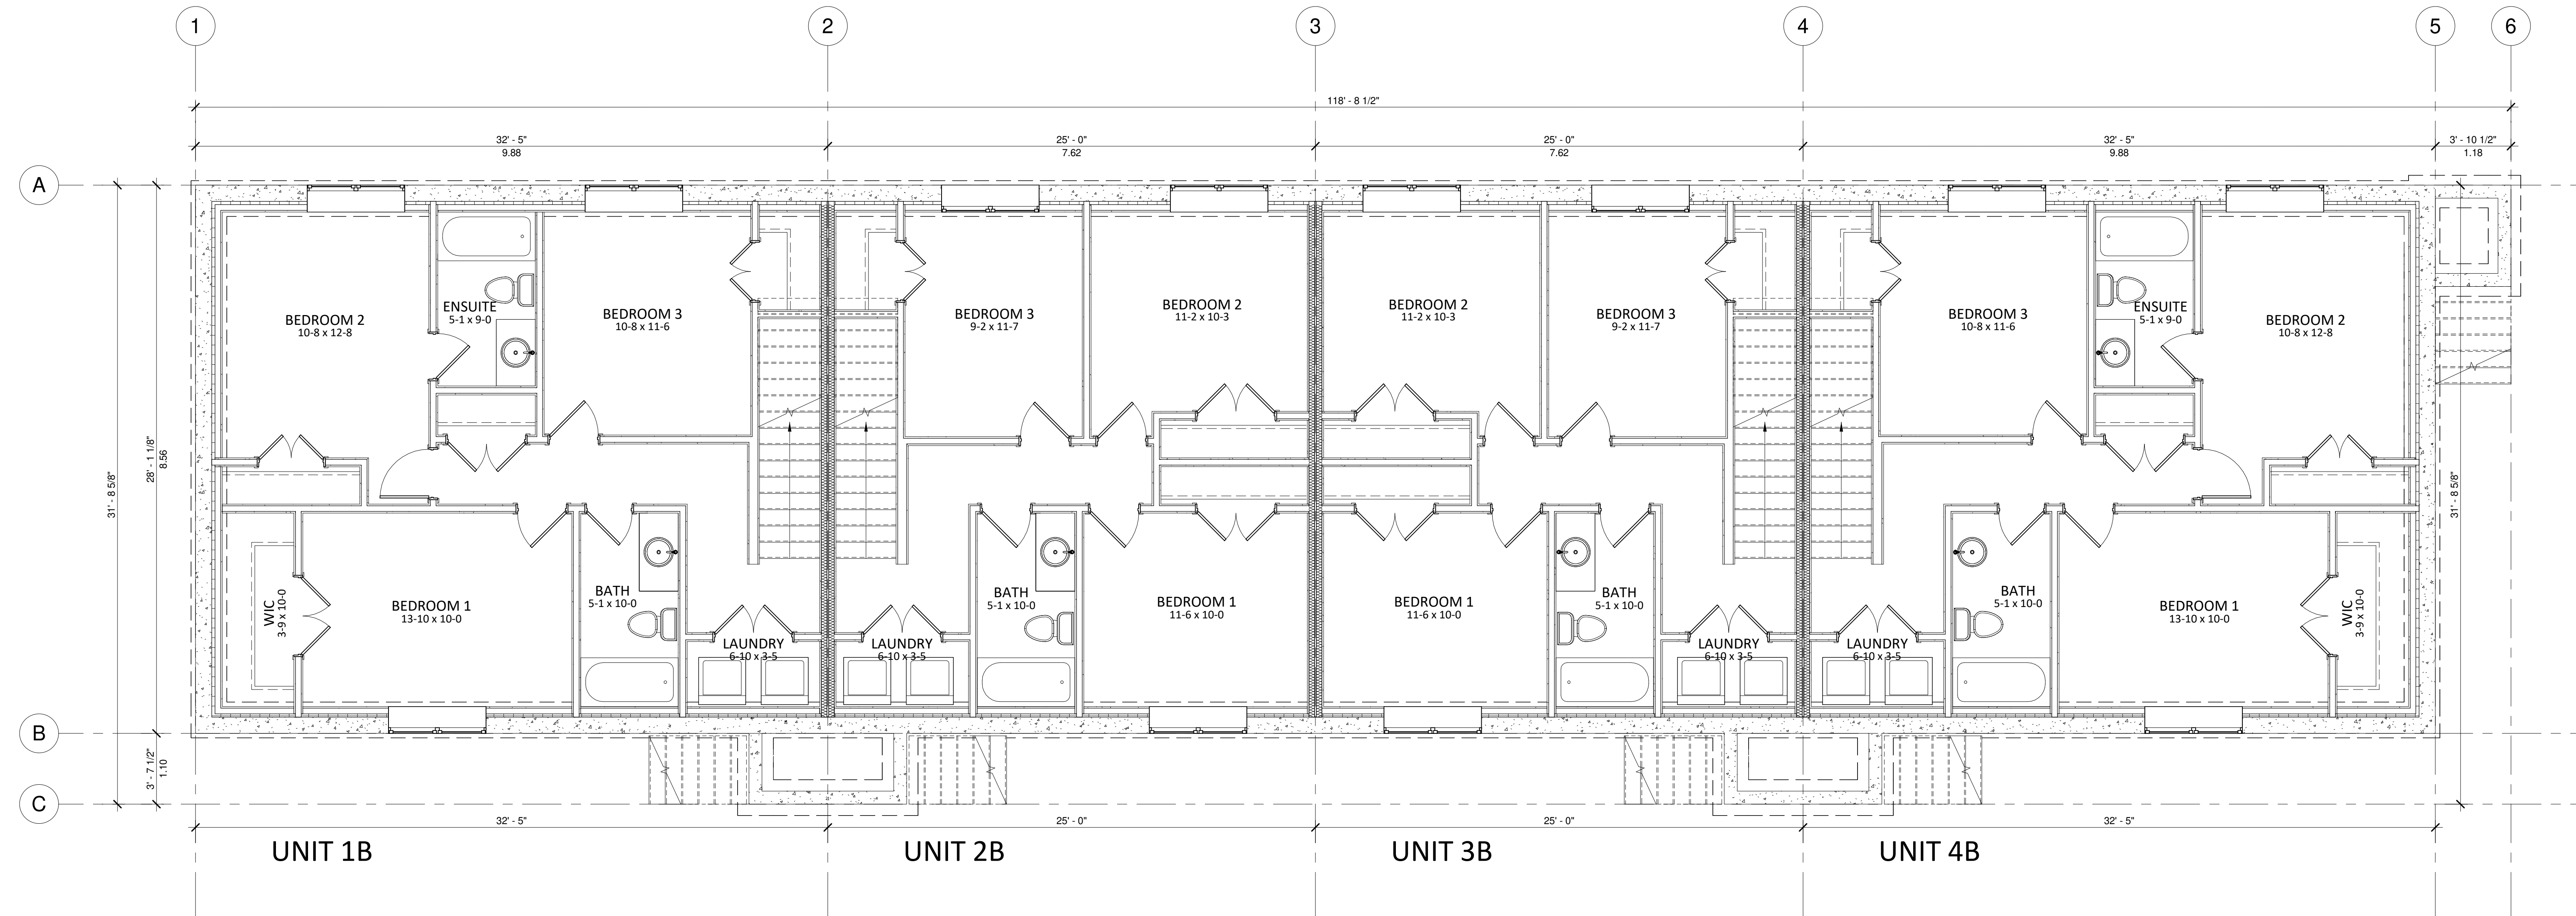

1 BASEMENT PLAN  
1/4" = 1'-0"

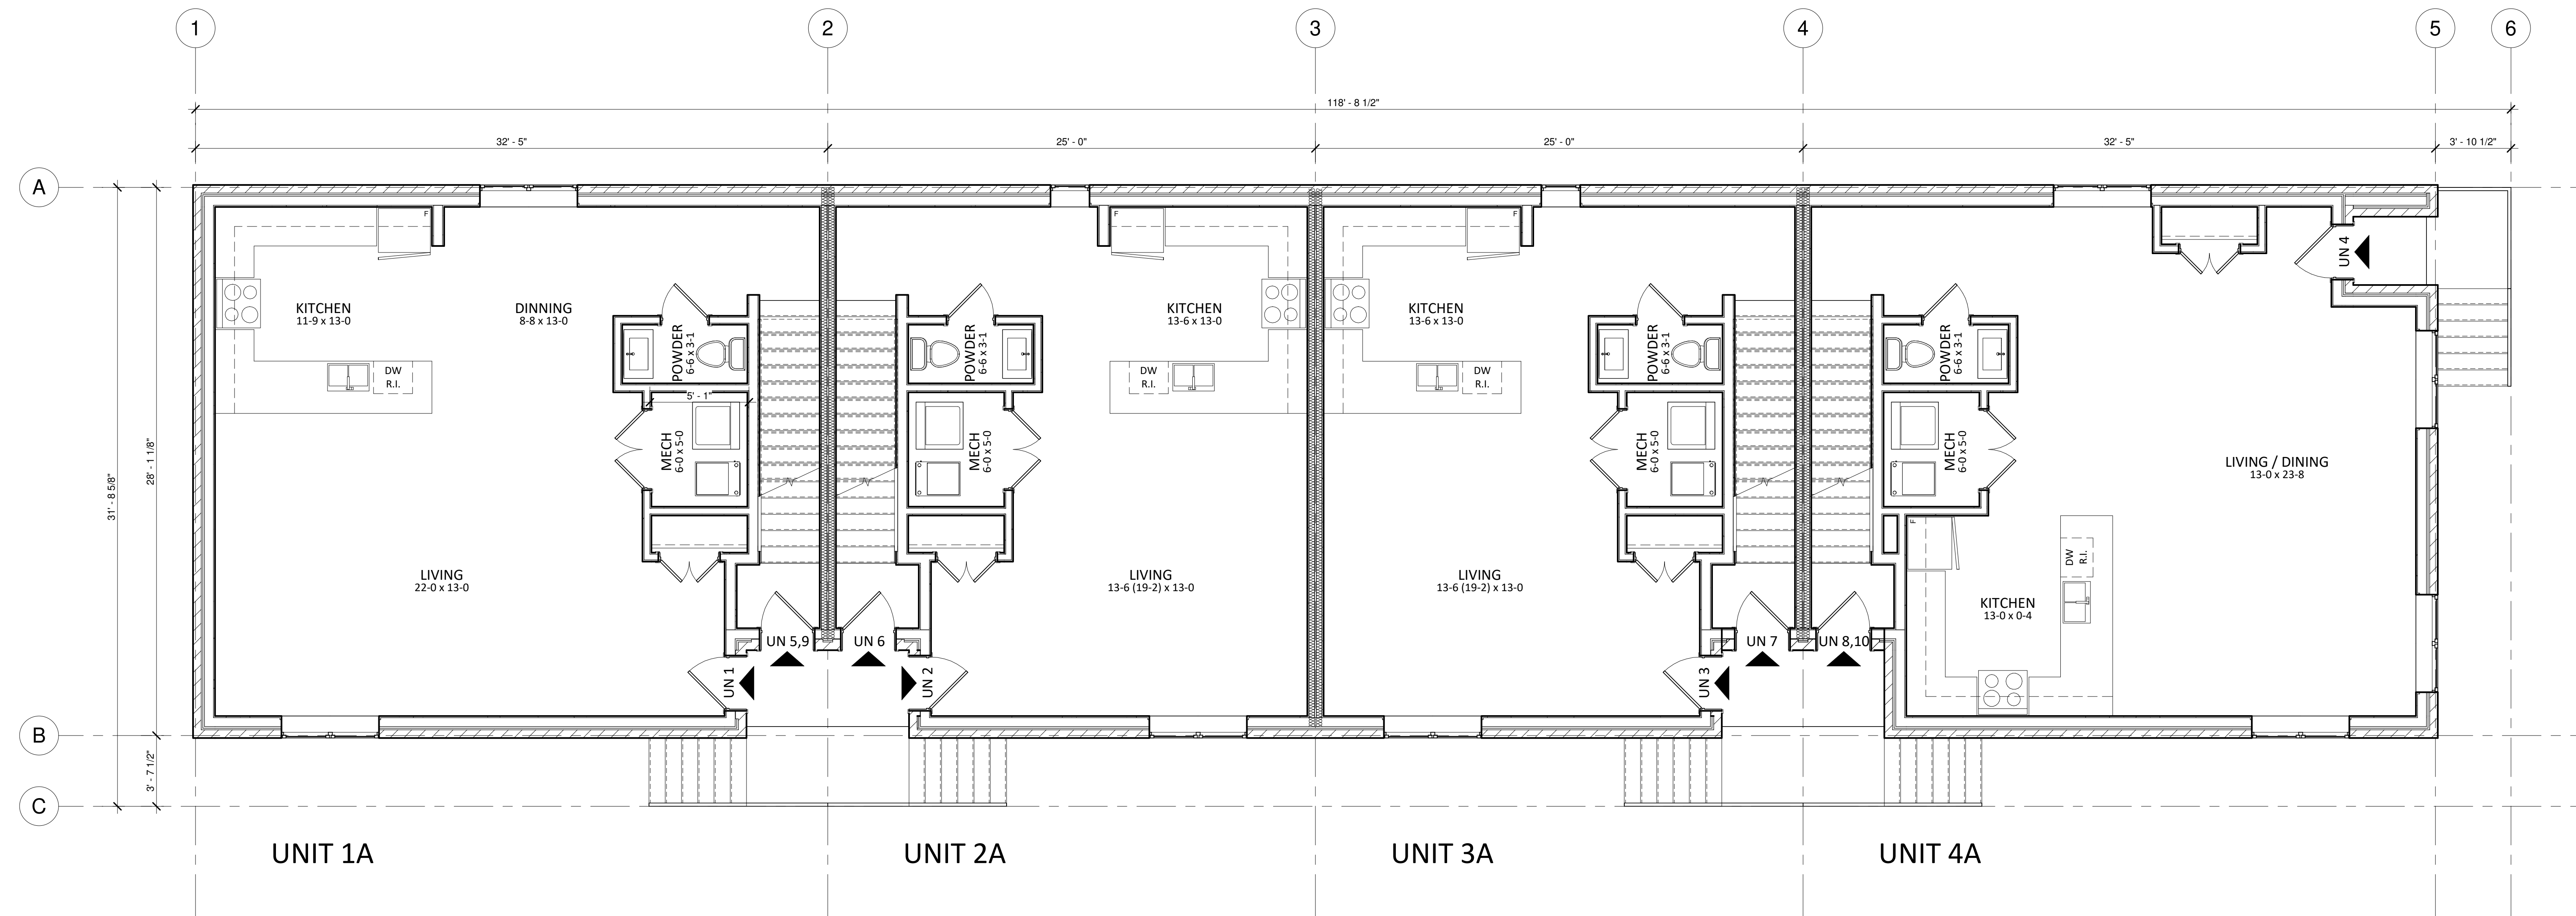

2 MAIN FLOOR  
1/4" = 1'-0"



No.	Description	Issued by	Date
0	INITIAL SUBMISSION	RC3	AUG/2024

**RC3** rafael carvalho  
CONSTRUCTION CONSULTING  
(647) 462-5406  
PROJECT MANAGEMENT | LAND DEVELOPMENT | BIM - BUILDING INFORMATION MODELING  
rafaelcarvalho.rc@gmail.com | London - ON

CLIENT SAM SINGH			
DRAWN RC	CHECKED RC	DATE AUG/2024	REVISION 0
PROJECT 325 SOUTHDALE RD, LONDON, ON			
DRAWING TITLE BASEMENT + MAIN FLOOR			
SCALE 1/4" = 1'-0"	SHEET SIZE ARCH D	SHEET NO 01	
PROJECT NO P.86/23	PROJECT STATUS BUILDING PERMIT		

GENERAL NOTES

THE CONTRACTOR SHALL CHECK ALL DIMENSIONS ON THE WORK AND REPORT ANY DISCREPANCY TO THE DESIGNER BEFORE PROCEEDING.

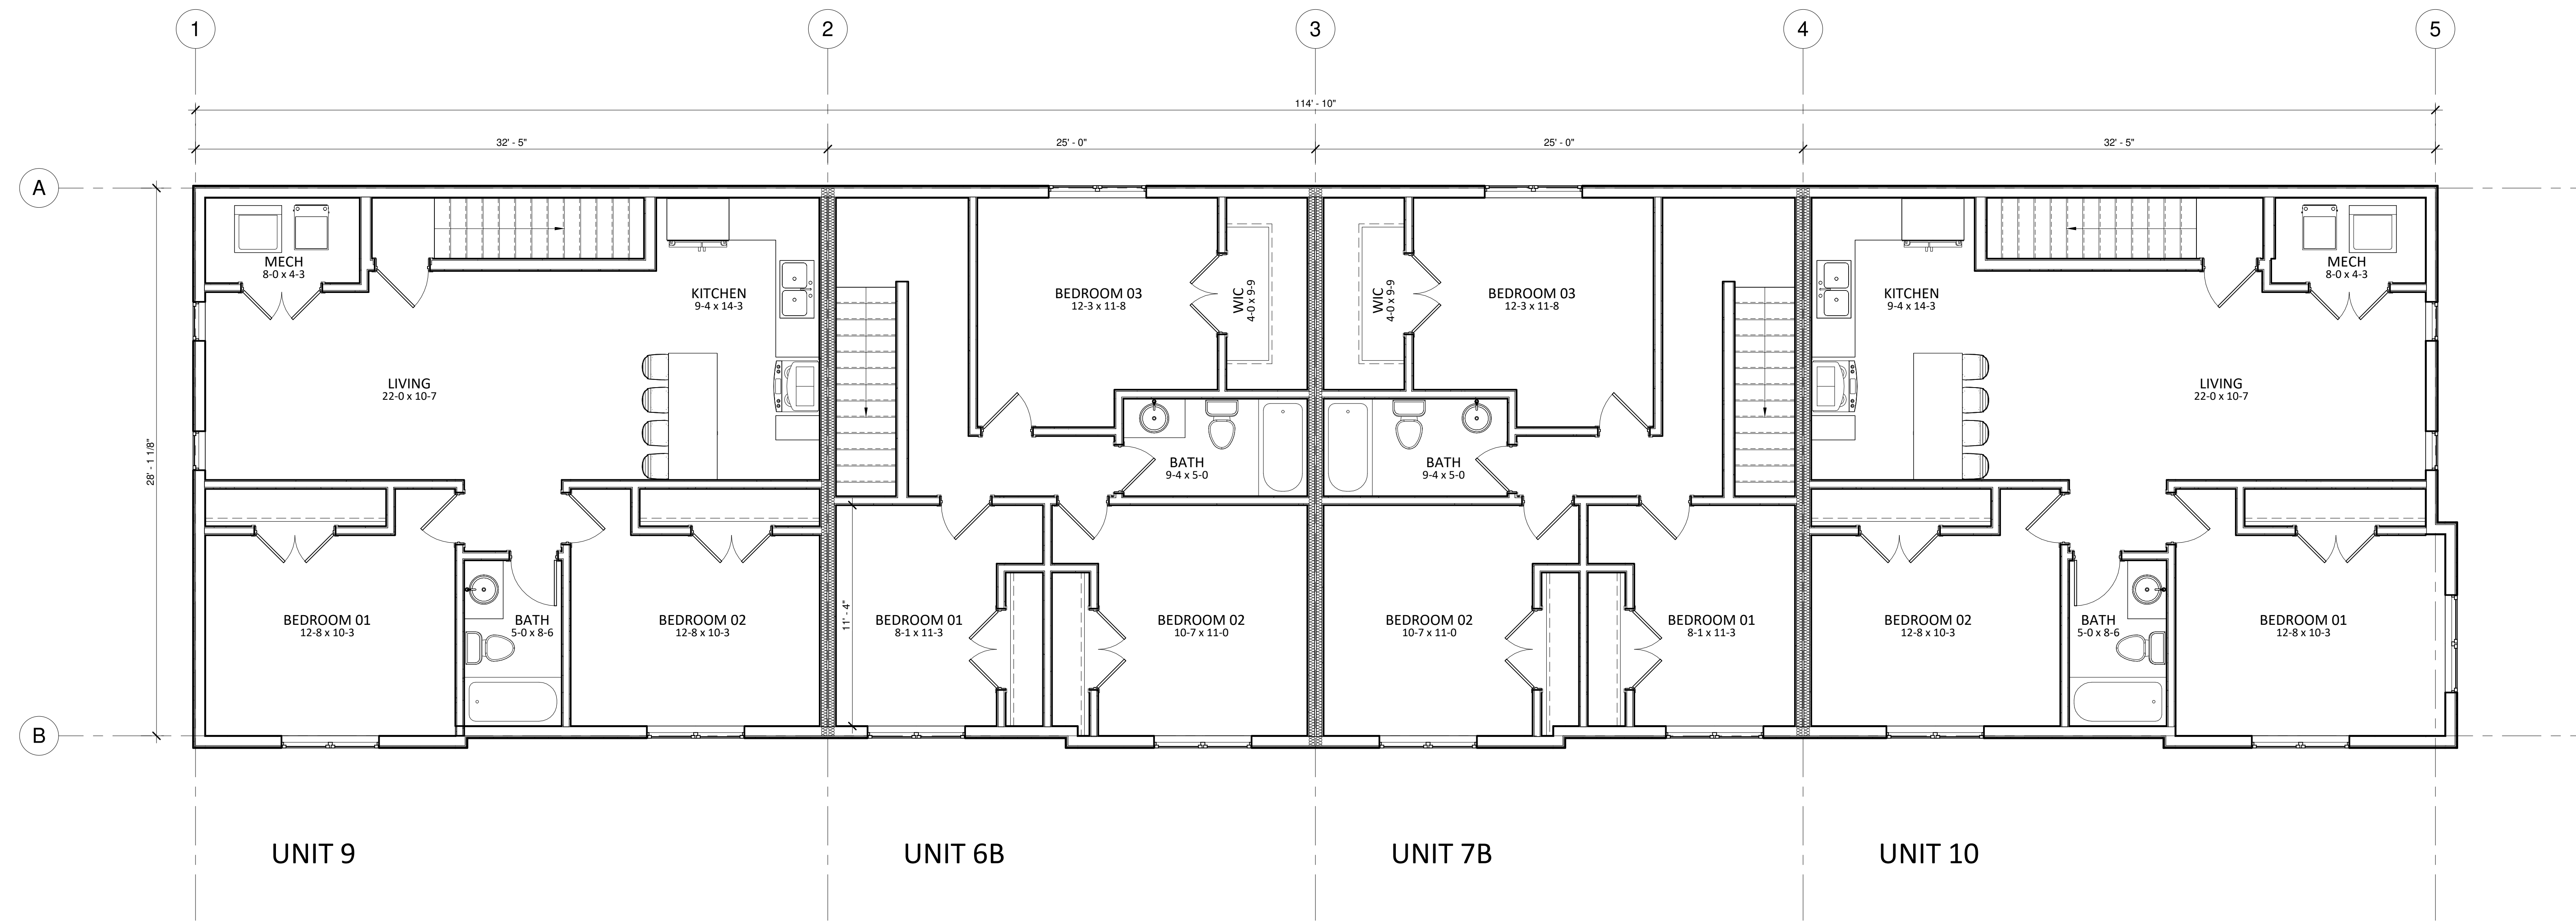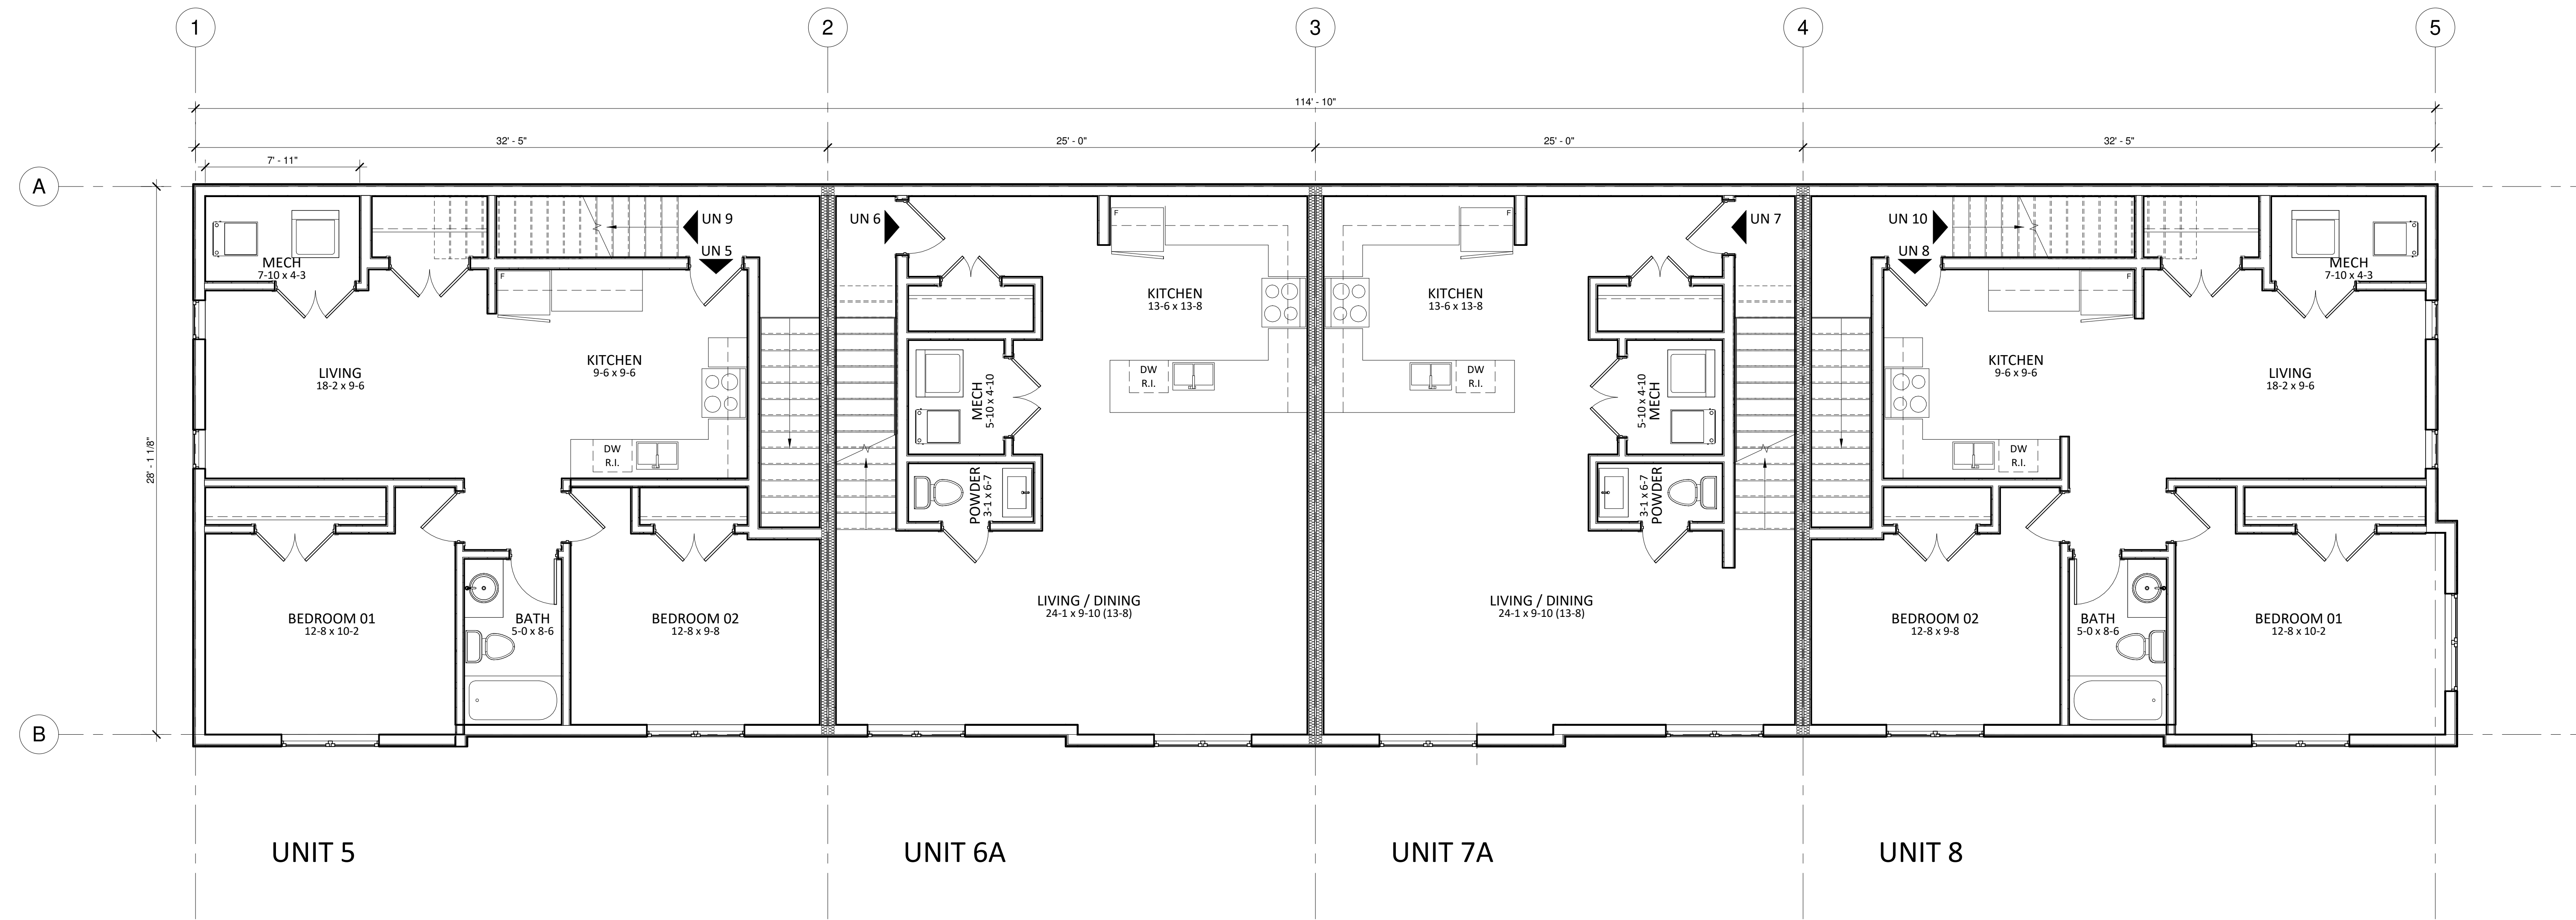

No.	Description	Issued by	Date
0	INITIAL SUBMISSION	RC3	AUG/2024

**RC3** | rafael carvalho  
CONSTRUCTION CONSULTING  
(647) 462-5406  
PROJECT MANAGEMENT | LAND DEVELOPMENT | BIM - BUILDING INFORMATION MODELING  
rafaelcarvalho.rc@gmail.com | London - ON


CLIENT SAM SINGH			
DRAWN RC	CHECKED RC	DATE AUG/2024	REVISION 0
PROJECT 325 SOUTHDALE RD, LONDON, ON			
DRAWING TITLE 2ND FLOOR + 3RD FLOOR			
SCALE 1/4" = 1'-0"	SHEET SIZE ARCH D	SHEET NO. 02	
PROJECT NO. P.86/23	PROJECT STATUS BUILDING PERMIT		

GENERAL NOTES

THE CONTRACTOR SHALL CHECK ALL DIMENSIONS ON THE WORK AND REPORT ANY DISCREPANCY TO THE DESIGNER BEFORE PROCEEDING.



1 FRONT ELEVATION  
1/4" = 1'-0"

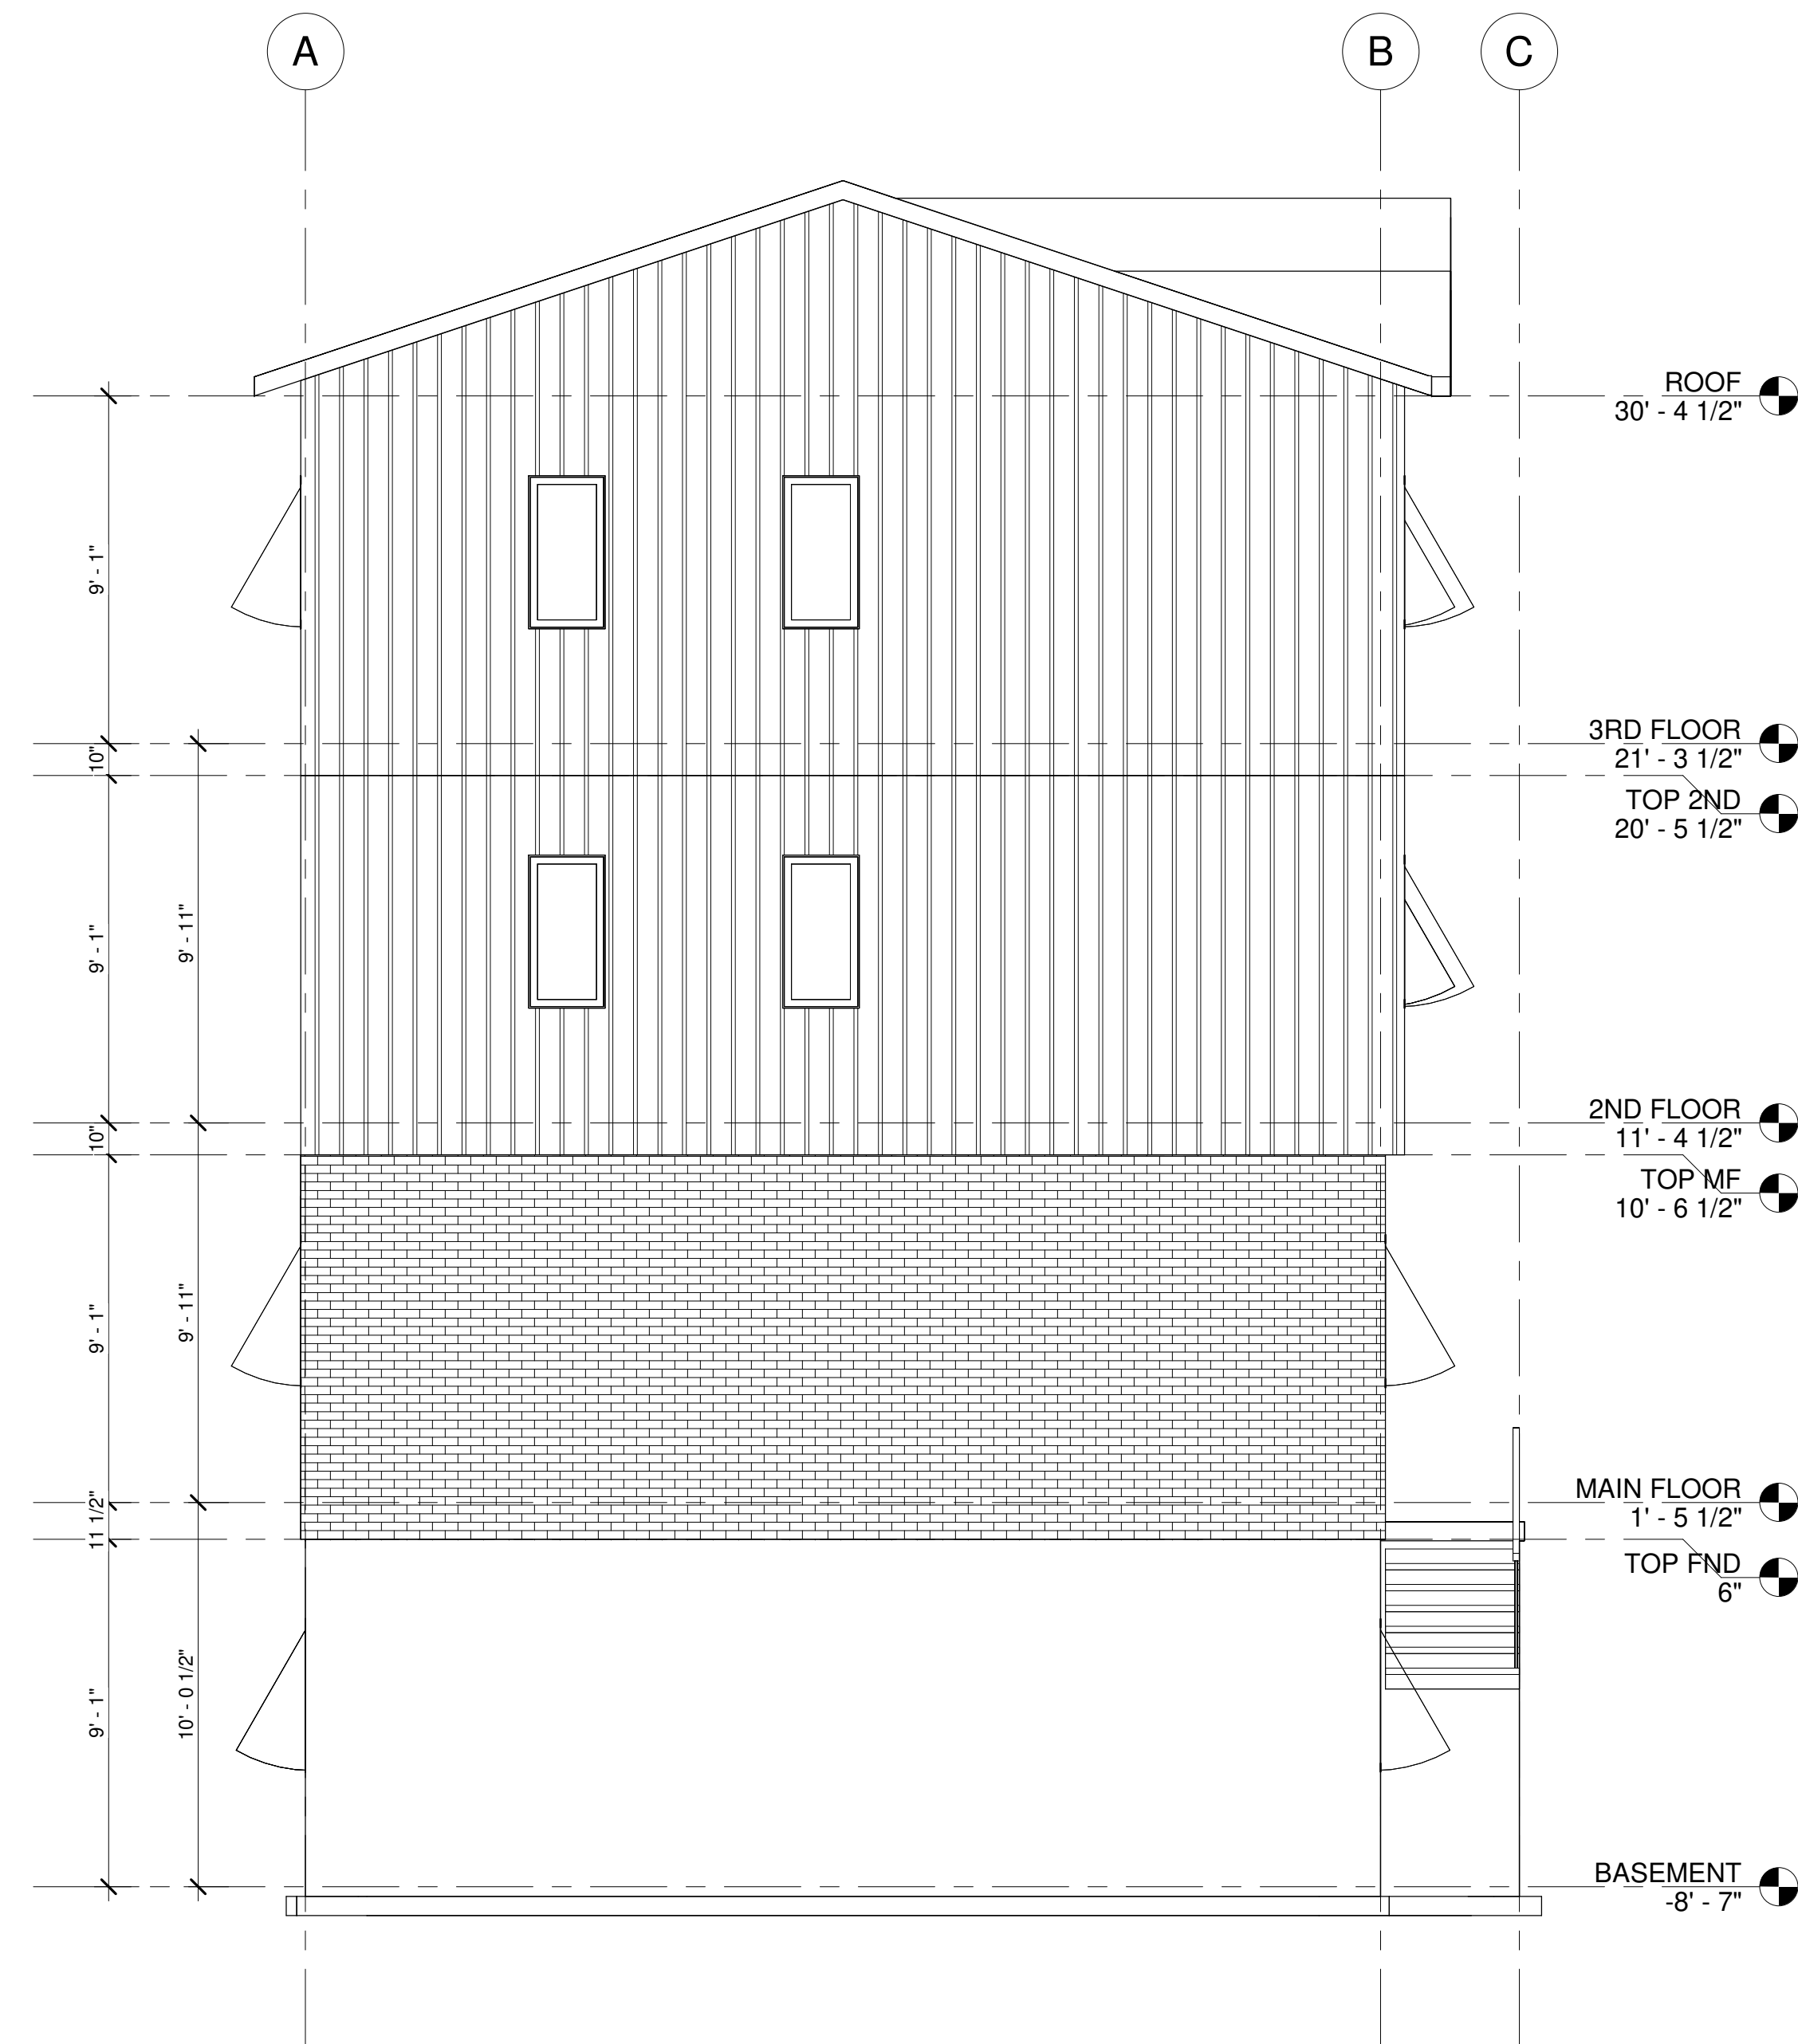

2 RIGHT ELEVATION  
1/4" = 1'-0"

No.	Description	Issued by	Date
0	INITIAL SUBMISSION	RC3	AUG/2024

**RC3** | rafael carvalho  
CONSTRUCTION CONSULTING  
(647) 462-5406  
PROJECT MANAGEMENT | LAND DEVELOPMENT | BIM - BUILDING INFORMATION MODELING  
rafaelcarvalho.rc@gmail.com | London - ON

CLIENT  
SAM SINGH

DRAWN	CHECKED	DATE	REVISION
RC	RC	AUG/2024	0

PROJECT  
325 SOUTHDALE RD,  
LONDON, ON


DRAWING TITLE  
FRONT AND RIGHT ELEVATIONS

SCALE	SHEET SIZE	SHEET NO.
1/4" = 1'-0"	ARCH D	03


PROJECT NO.	PROJECT STATUS
P.86/23	BUILDING PERMIT

GENERAL NOTES

THE CONTRACTOR SHALL CHECK ALL DIMENSIONS ON THE WORK AND REPORT ANY DISCREPANCY TO THE DESIGNER BEFORE PROCEEDING.

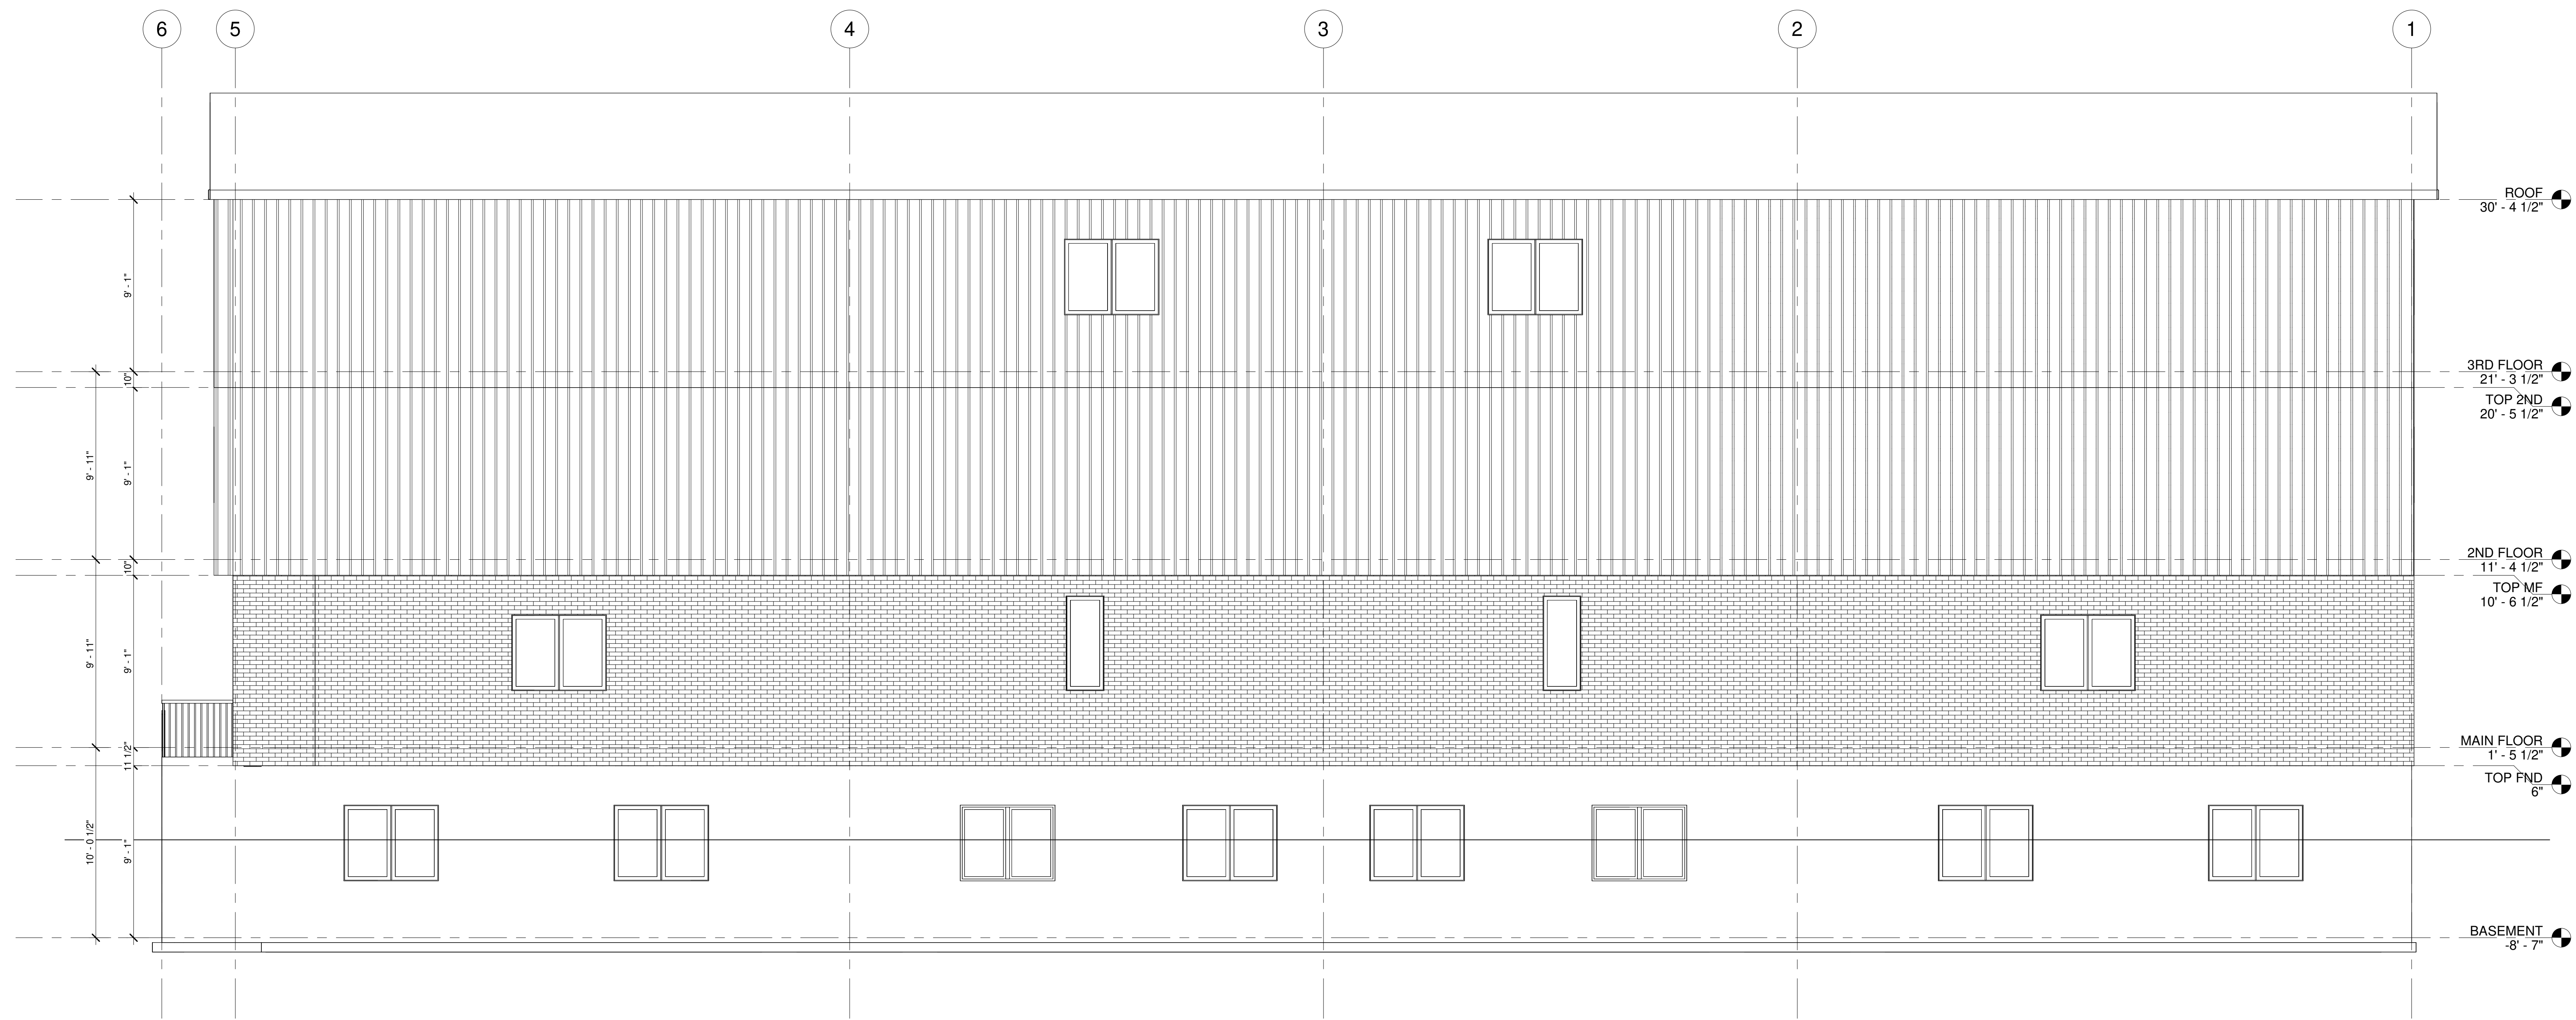

1 REAR ELEVATION  
1/4" = 1'-0"

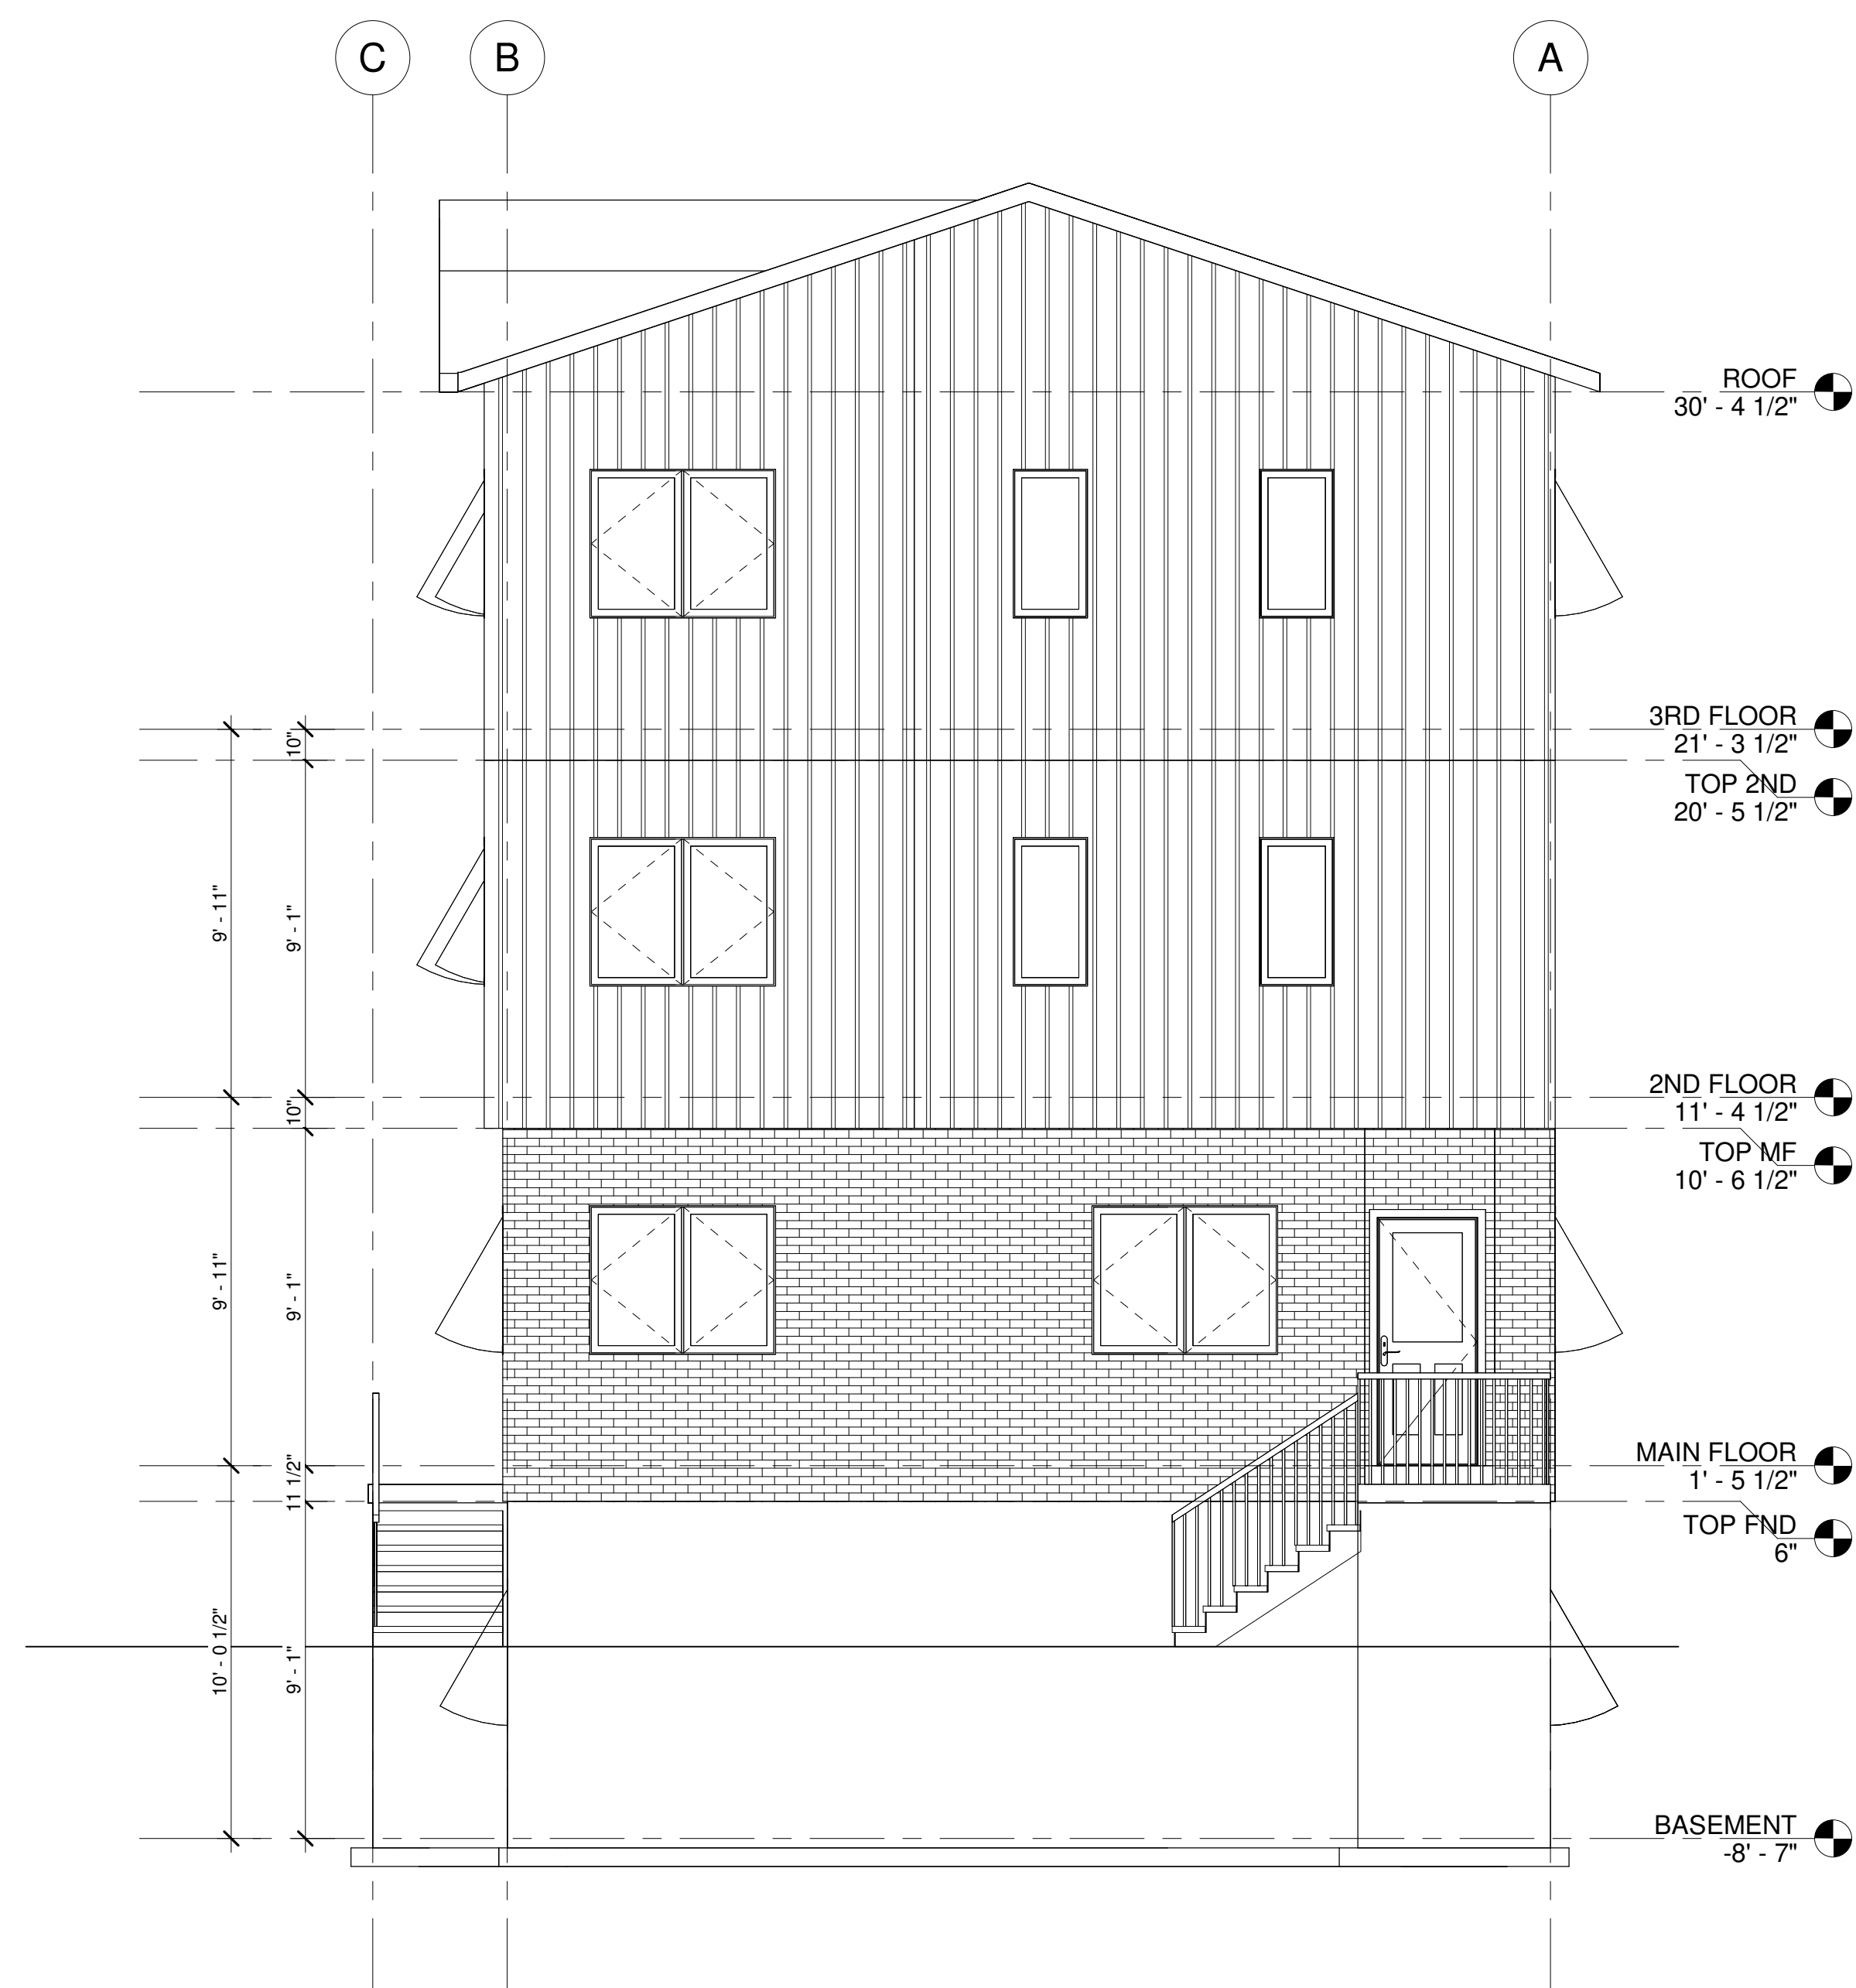

2 LEFT ELEVATION  
1/4" = 1'-0"

No.	Description	Issued by	Date
0	INITIAL SUBMISSION	RC3	AUG/2024

**RC3** | rafael carvalho  
CONSTRUCTION CONSULTING  
(647) 462 - 5406  
PROJECT MANAGEMENT | LAND DEVELOPMENT | BIM - BUILDING INFORMATION MODELING  
rafaelcarvalho.rc@gmail.com | London - ON

CLIENT  
SAM SINGH

DRAWN	CHECKED	DATE	REVISION
RC	RC	AUG/2024	0

PROJECT  
325 SOUTHDALE RD,  
LONDON, ON

DRAWING  
TITLE  
REAR AND LEFT ELEVATION

SCALE	SHEET SIZE	SHEET NO
1/4" = 1'-0"	ARCH D	04

PROJECT NO	PROJECT STATUS
P.86/23	BUILDING PERMIT

GENERAL NOTES


THE CONTRACTOR SHALL CHECK ALL DIMENSIONS ON THE WORK AND REPORT ANY DISCREPANCY TO THE DESIGNER BEFORE PROCEEDING.




1 FRONT - LEFT



2 FRONT - RIGHT

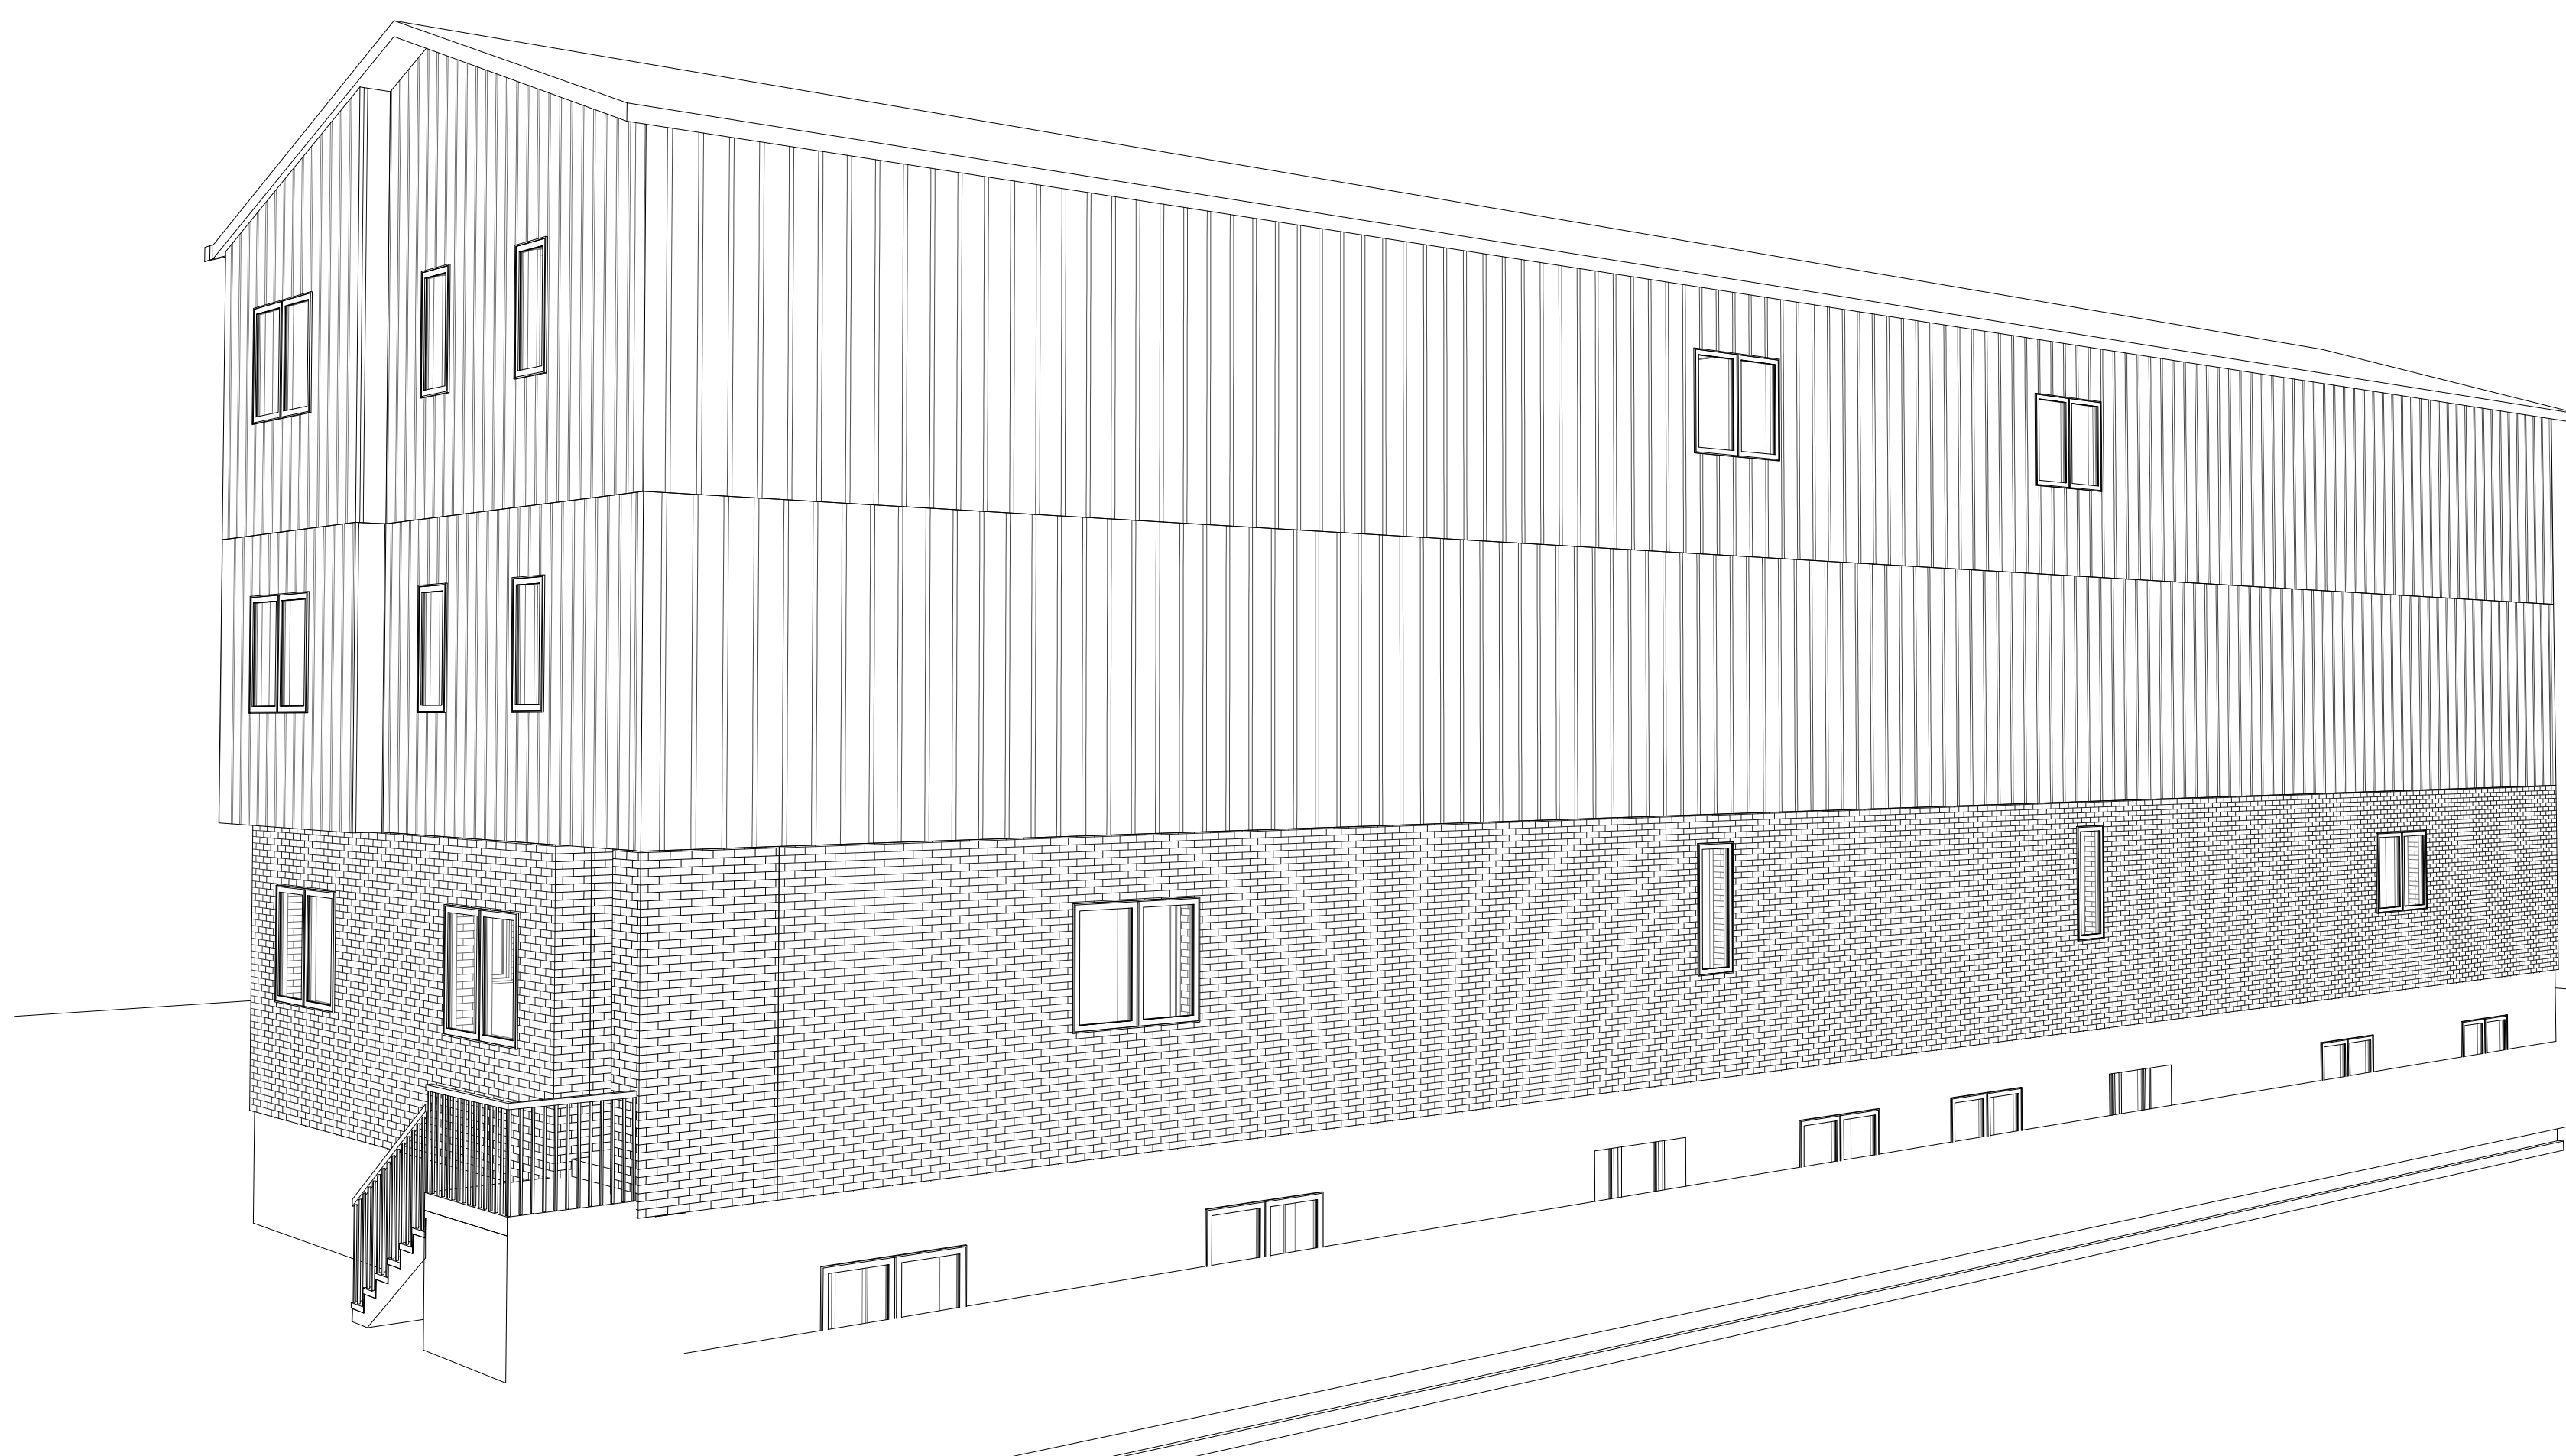

3 REAR - LEFT

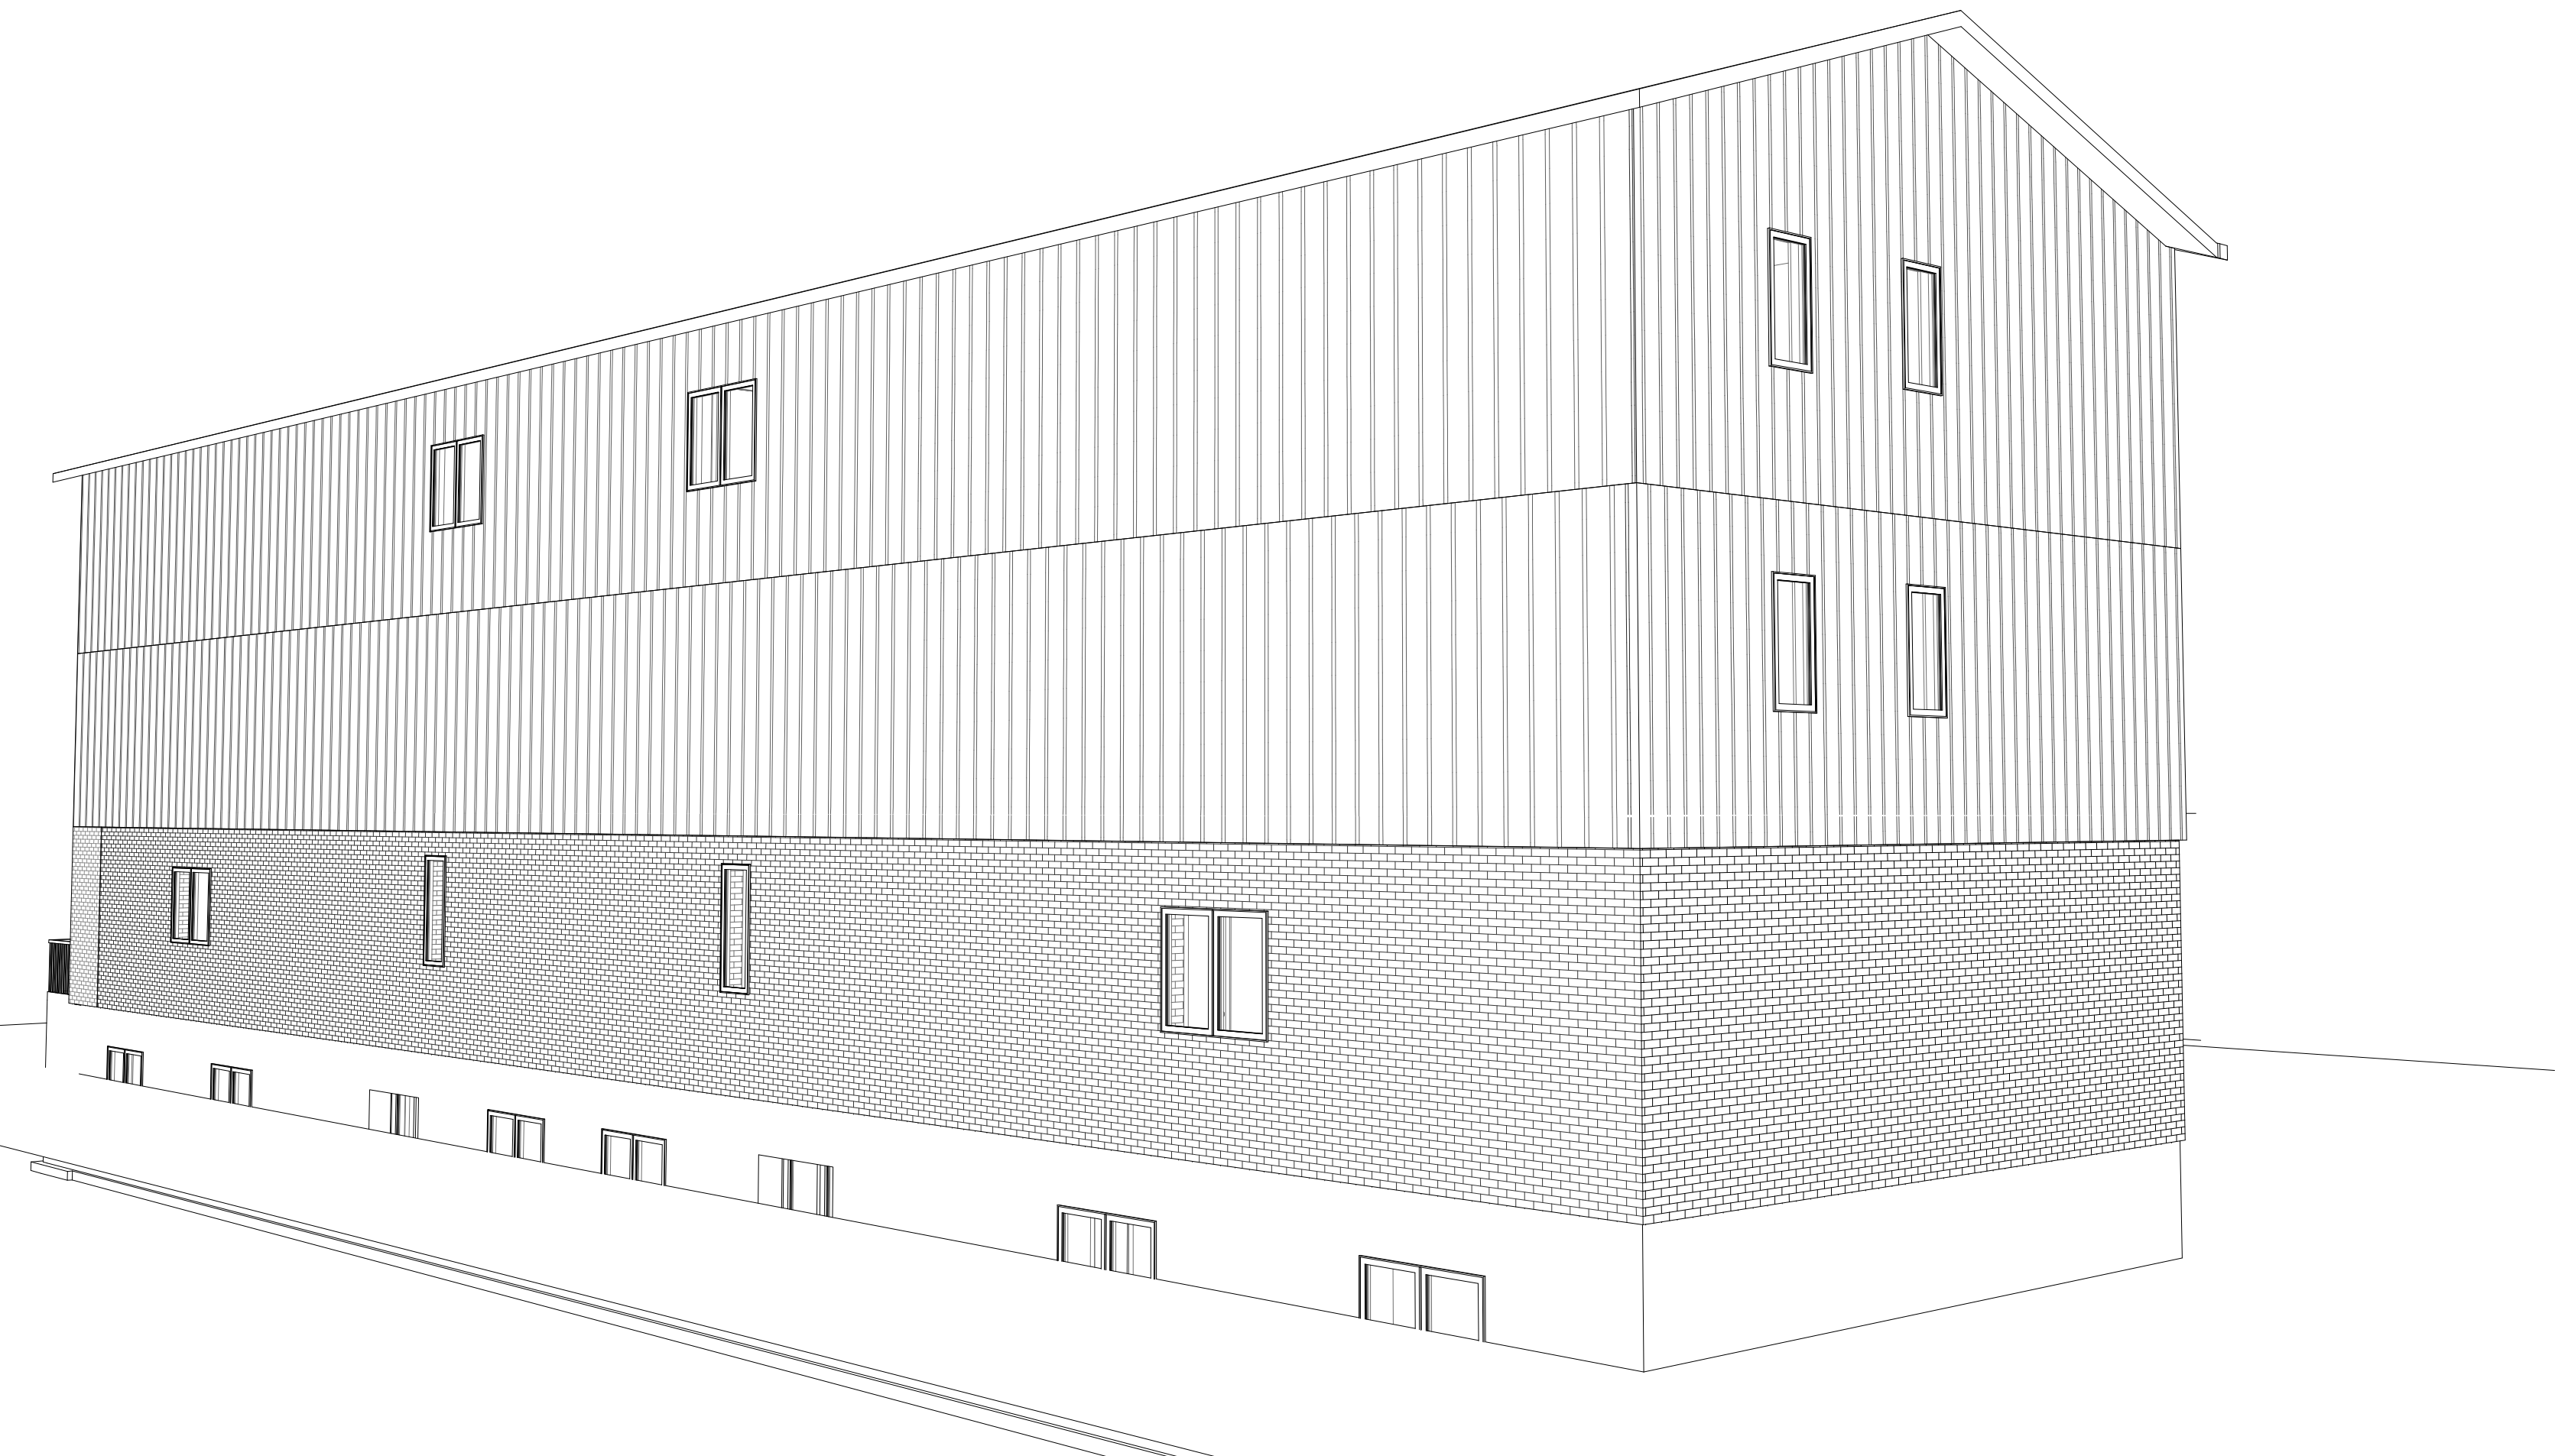

4 REAR - RIGHT

No.	Description	Issued by	Date
0	INITIAL SUBMISSION	RC3	AUG/2024

**RC<sup>3</sup>** | rafael  
Carvalho  
CONSTRUCTION CONSULTING  
(647) 462 - 5406  
PROJECT MANAGEMENT | LAND DEVELOPMENT | BIM - BUILDING INFORMATION MODELING  
rafaelcarvalho.rc@gmail.com | London - ON

CLIENT  
SAM SINGH

DRAWN	CHECKED	DATE	REVISION
RC	RC	AUG/2024	0

PROJECT  
325 SOUTHDALE RD,  
LONDON, ON

DRAWING  
TITLE  
3D VIEWS

SCALE	SHEET SIZE	SHEET Nº
	ARCH D	05

PROJECT Nº	PROJECT STATUS
P.86/23	BUILDING PERMIT