



MEASUREMENTS, LOT LINES, ETC. FEATURES. INDICATIONS OF GRADE ARE APPROXIMATE ONLY BUT WITH THE REASONABLE ACCURACY FOR THE CONCEPTUAL PURPOSES INTENDED. CONTRACTOR SHALL VERIFY ALL PROPERTY LINES, HOUSE, STRUCTURES, SET BACK, EASEMENTS AND BY-LAWS PRIOR TO ANY CONSTRUCTION. ALL DRAWINGS SHALL CONFORM TO THE STANDARD ENGINEERING SUBMITTAL GRADING. CONTRACTOR MUST COMPLY WITH ALL PERTINENT CODES AND BY-LAWS. THIS DRAWING MAY NOT BE USED FOR CONSTRUCTION UNLESS AUTHORIZED BY THE ARCHITECT. COPYRIGHT RESERVED. THIS DRAWING IS THE EXCLUSIVE PROPERTY OF GOODPLACE DESIGN AND SHALL NOT BE USED WITHOUT CONSENT.

STATUS: CONCEPTUAL
NOT FOR CONSTRUCTION

[illegible]

CLIENT: FOUNDATION CAPITAL C/O MICHAEL NEMANIC

LOCATION: 60-68 HIGH ST
LONDON, ONTARIO

SITE PLAN

GOODPLACEDSIGN.COM
300 CAMPBELL AVE,
TORONTO, ON
M6P 3V6




DATE	2026-05-1
------	-----------

DRAWN BY	HM
----------	----

A1.20

SCALE	1 : 15
-------	--------

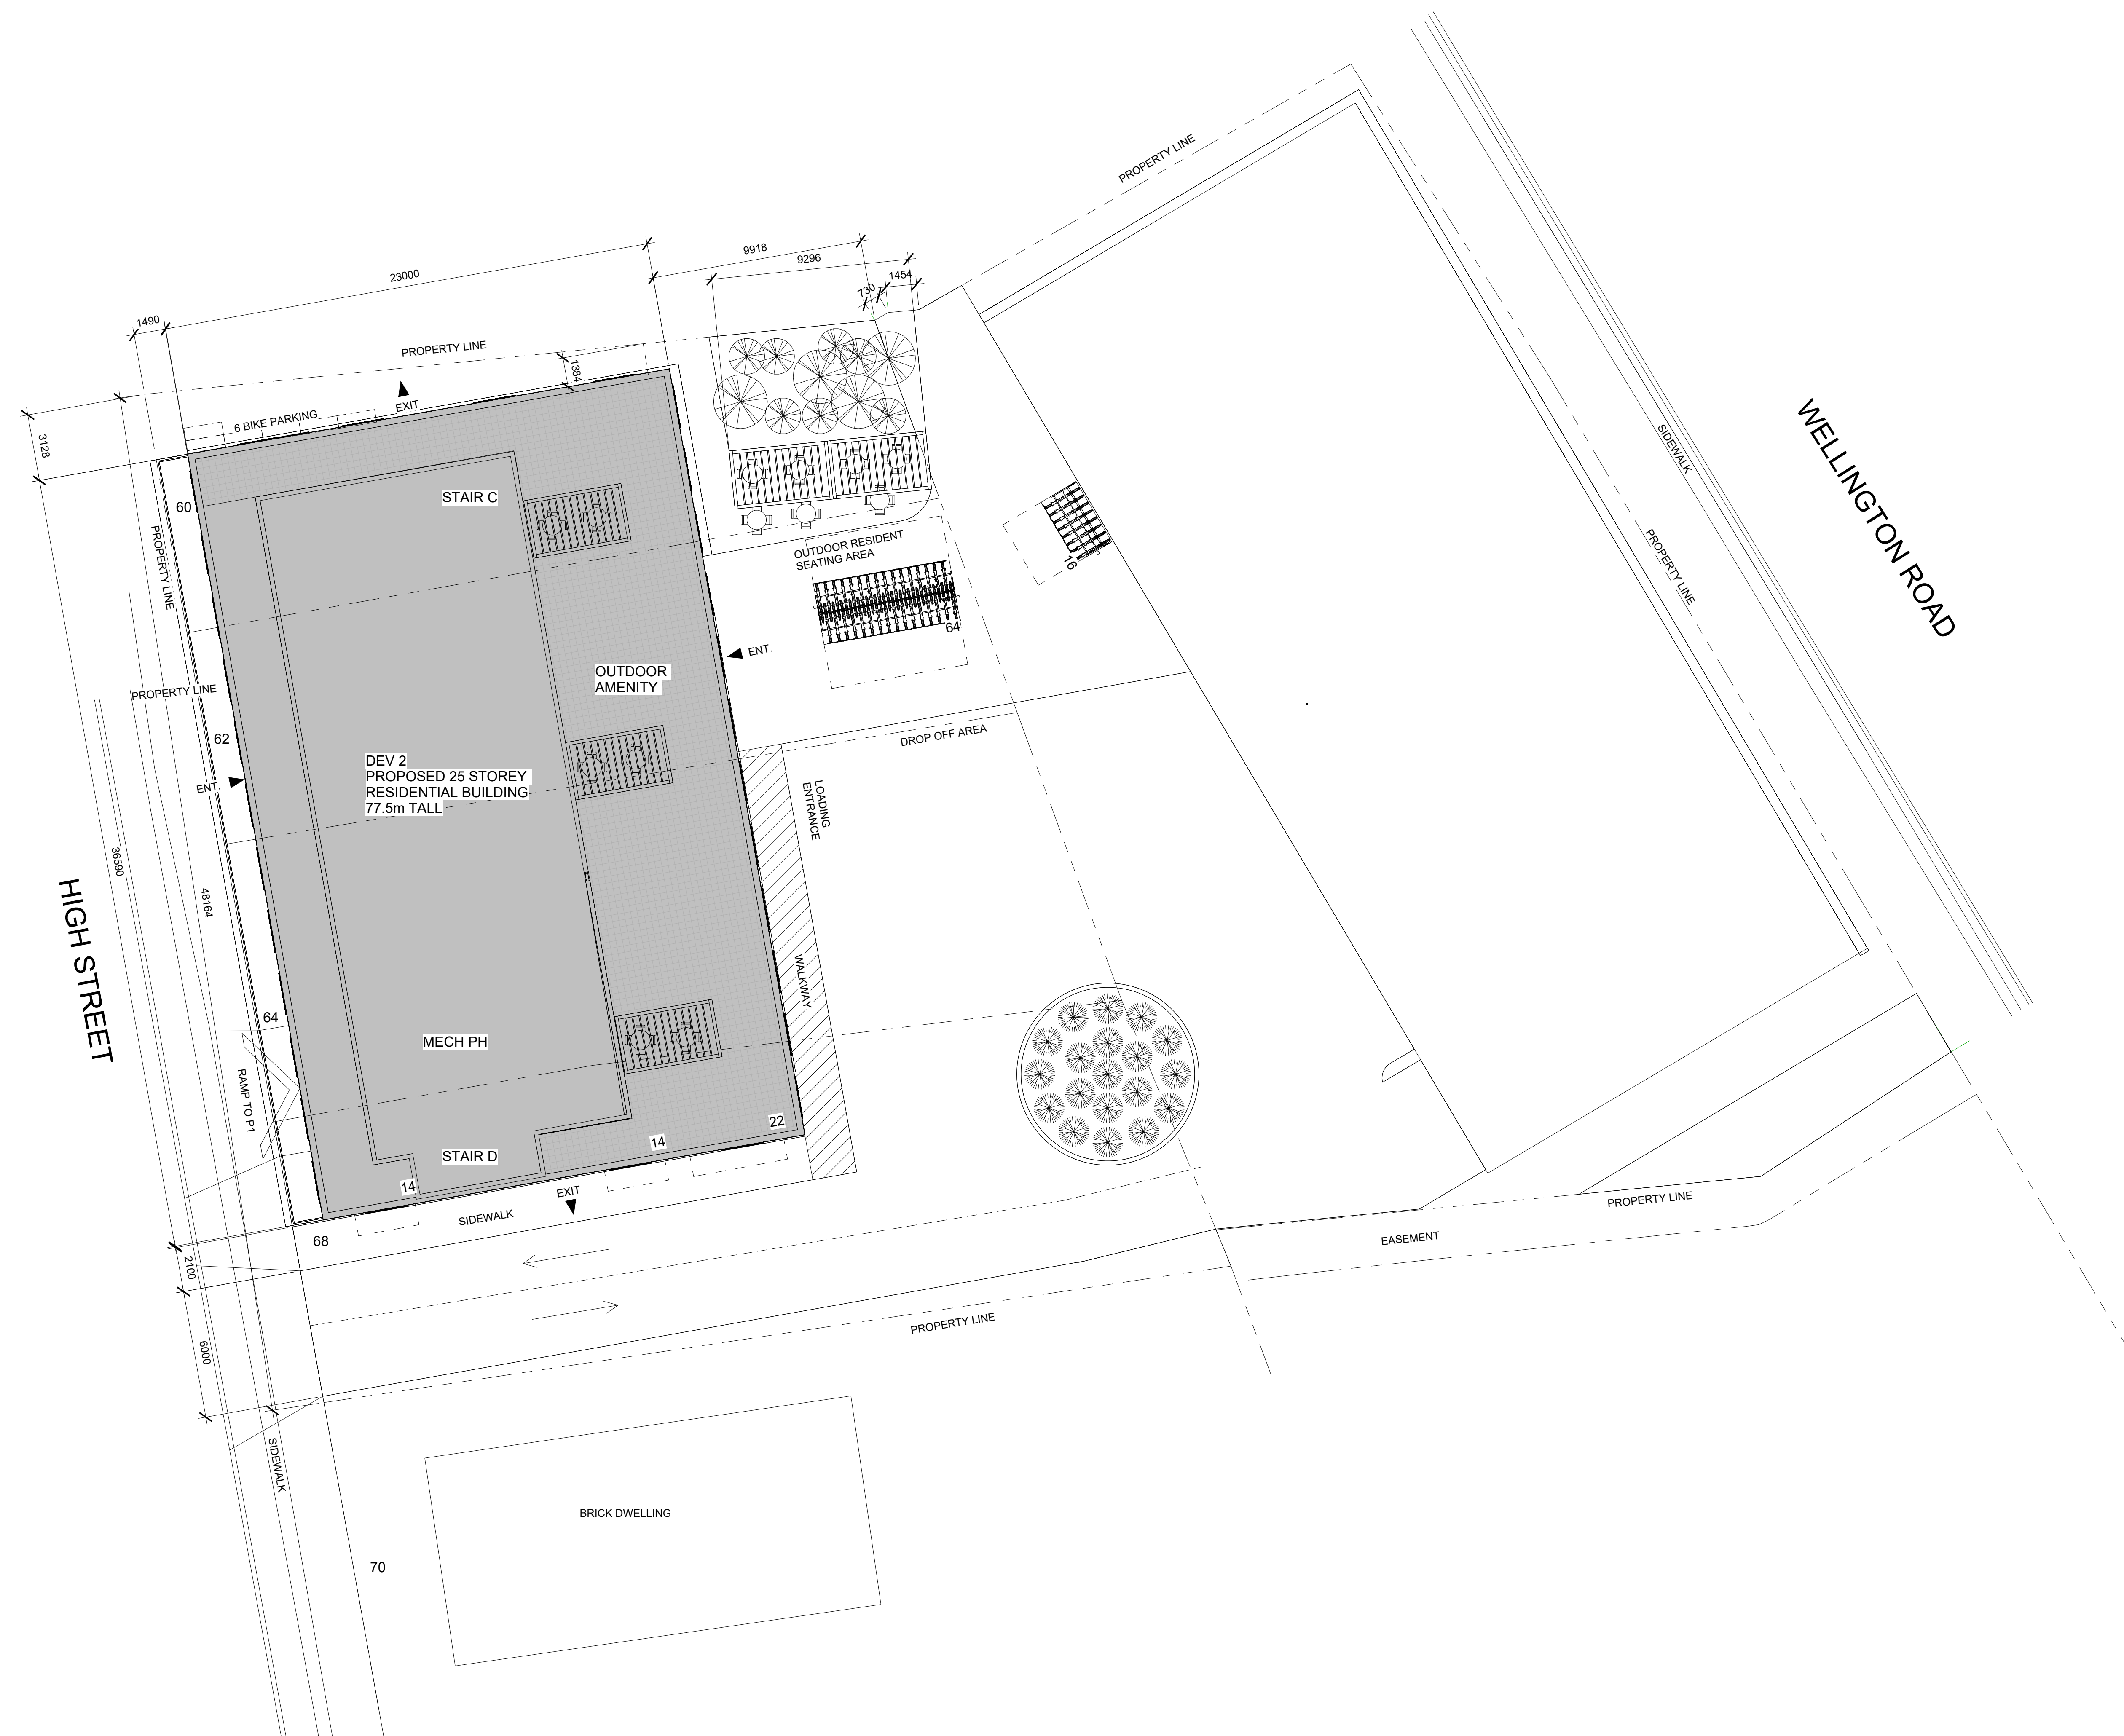

① SITE PLAN
1:150

2025 06 23 12:20:50 PM