


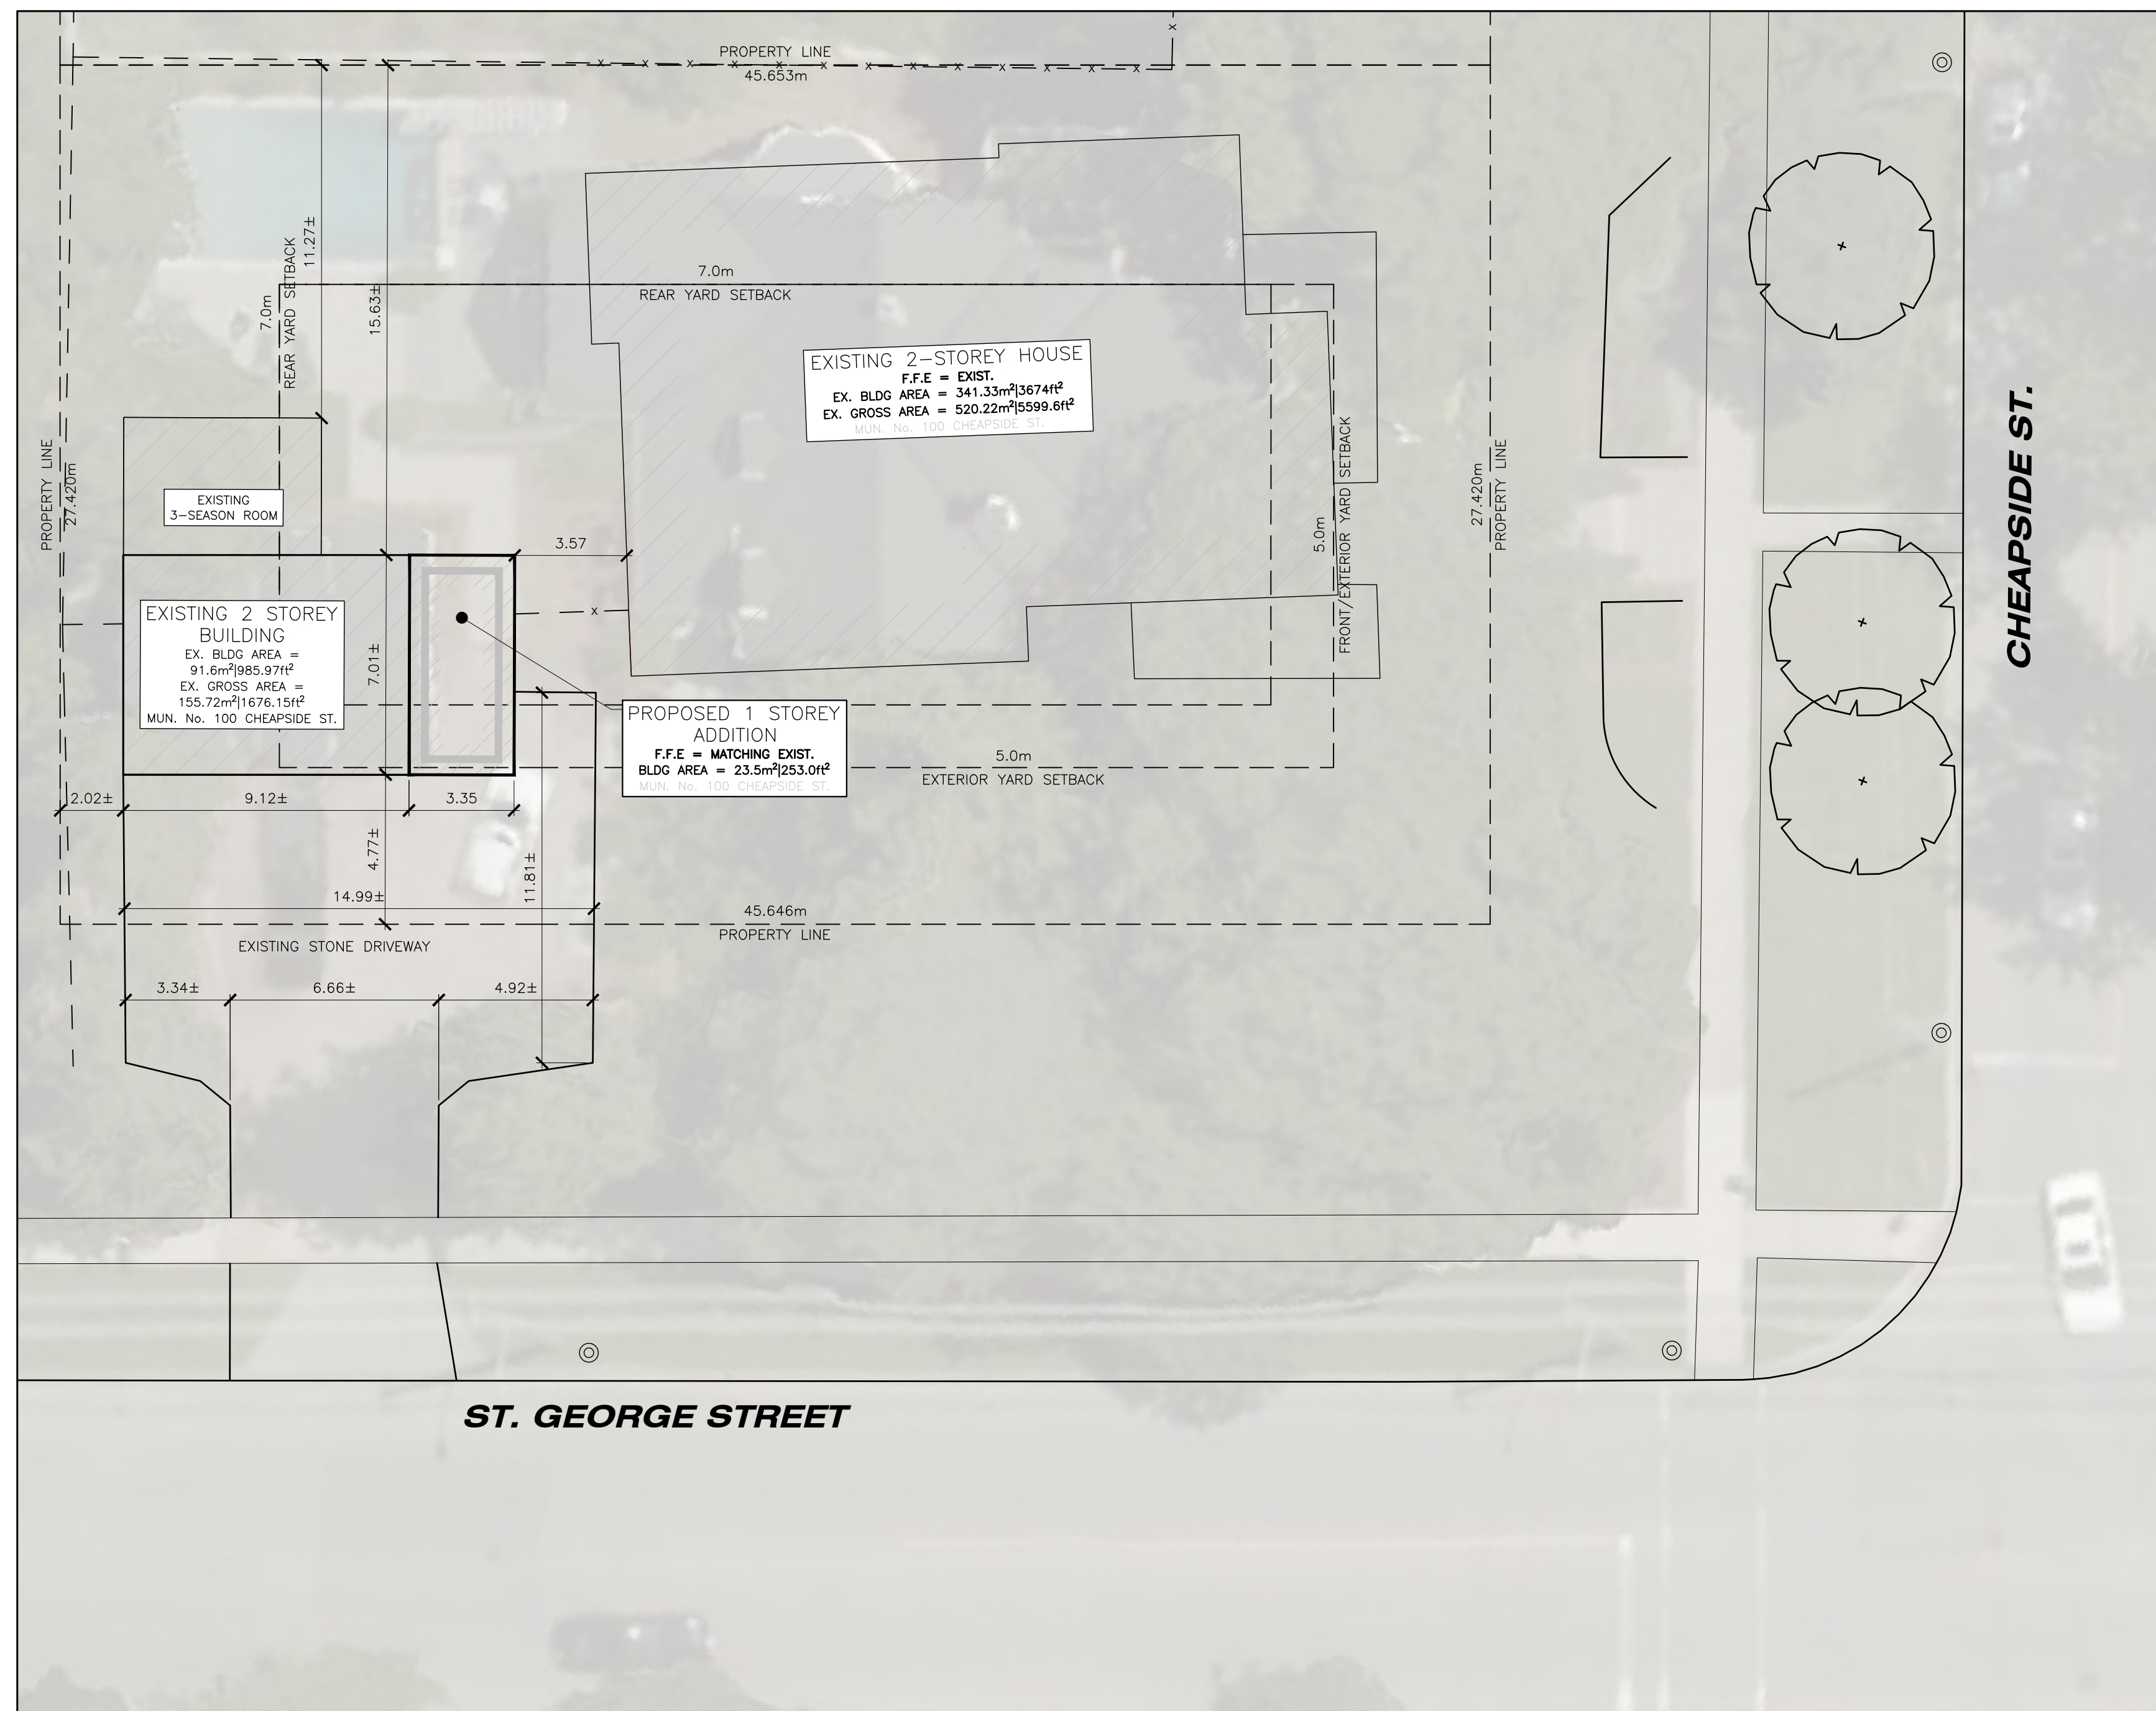

AS CONSTRUCTED SERVICES	COMPLETION	No.	REVISIONS	D/M/Y	BY	CONSULTANT
	DESIGN BC/ZRJE	01	ISSUED FOR CLIENT REVIEW	16/10/25	BC	
	DRAWN ZRJE	02	ISSUED FOR CLIENT REVIEW	17/10/25	BC	
	CHECKED BC	03	ISSUED FOR FINAL CLIENT REVIEW	18/12/25	BC	
	APPROVED —	04	ISSUED FOR MINOR VARIANCE	15/05/26	ZRJE	
	DATE 23/07/2026					
	CAD S251259					

**STRIK
BALDINELLI
MONIZ**

PLANNING • CIVIL • STRUCTURAL • MECHANICAL • ELECTRICAL

1599 Adelaide St. N., Unit 301, London, Ontario, N6X 4E8

Tel: (519) 471-6667 Fax: (519) 471-0034

Email: sbm@sbmltd.ca

ENGINEER'S STAMP

**PRELIMINARY
NOT FOR
CONSTRUCTION**

ENGINEER'S STAMP

JO—ANNE LANSARD

100 CHEAPSIDE ST. LONDON, ON

CLIENT

SCALE

SCALE = 1:150

1.5 0 3.0m

TITLE

SITE PLAN & ZONING CHART

GARAGE ADDITION

100 CHEAPSIDE ST,
LONDON, ON.

PROJECT No.

S251519

SHEET No.

SP1

PLAN FILE No.

—