



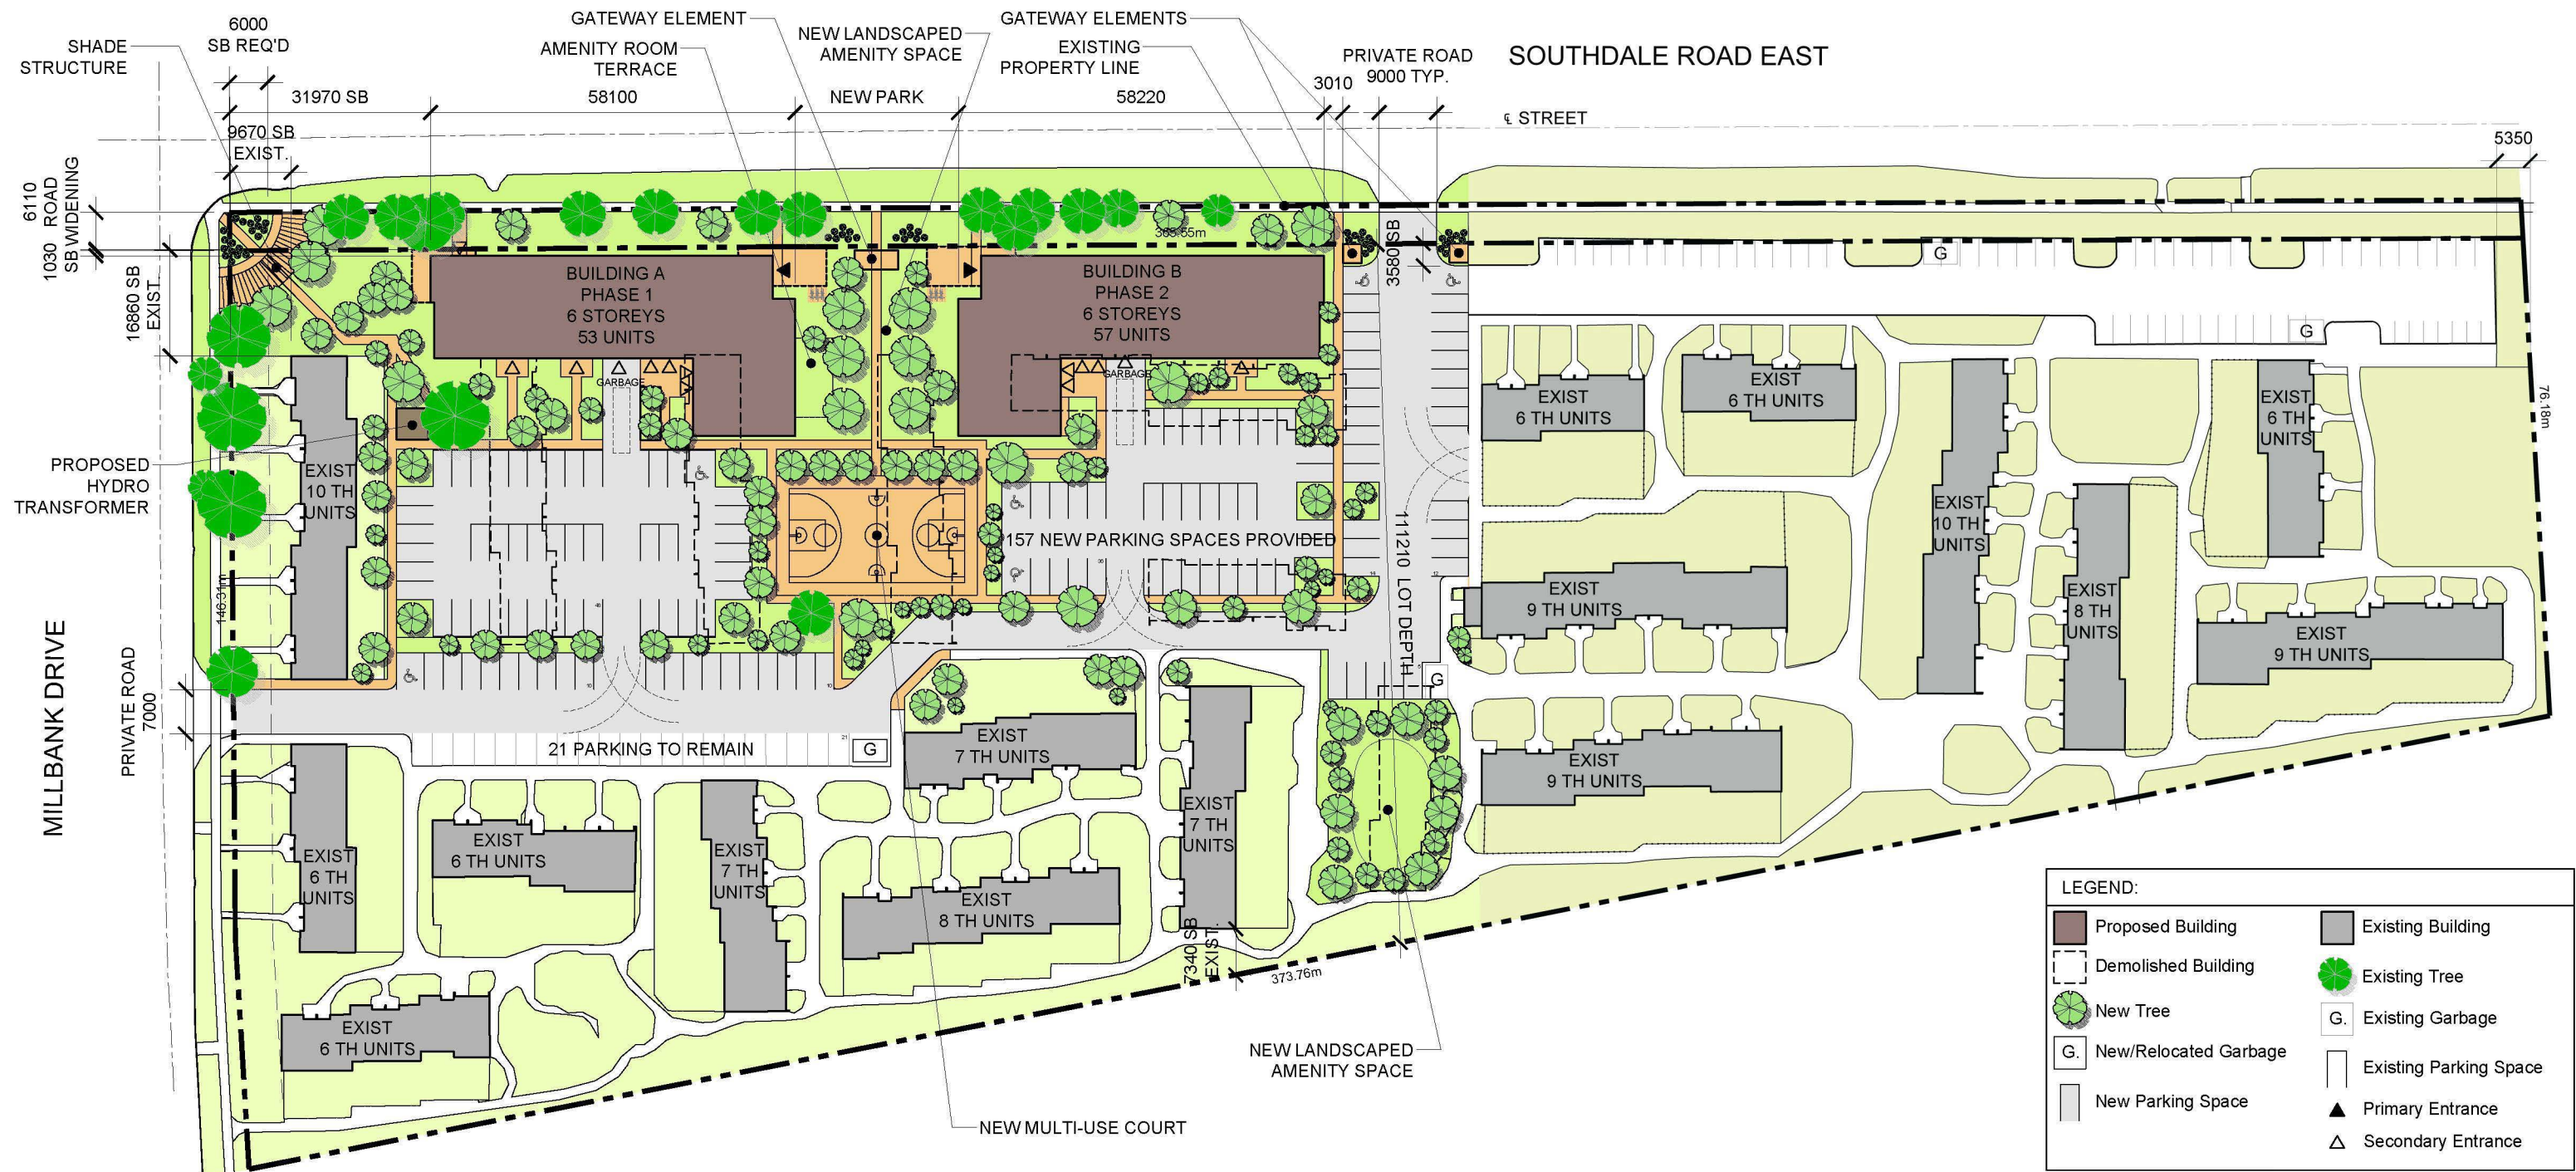





TYPICAL FLOOR PLAN
(FLOORS 2-6)

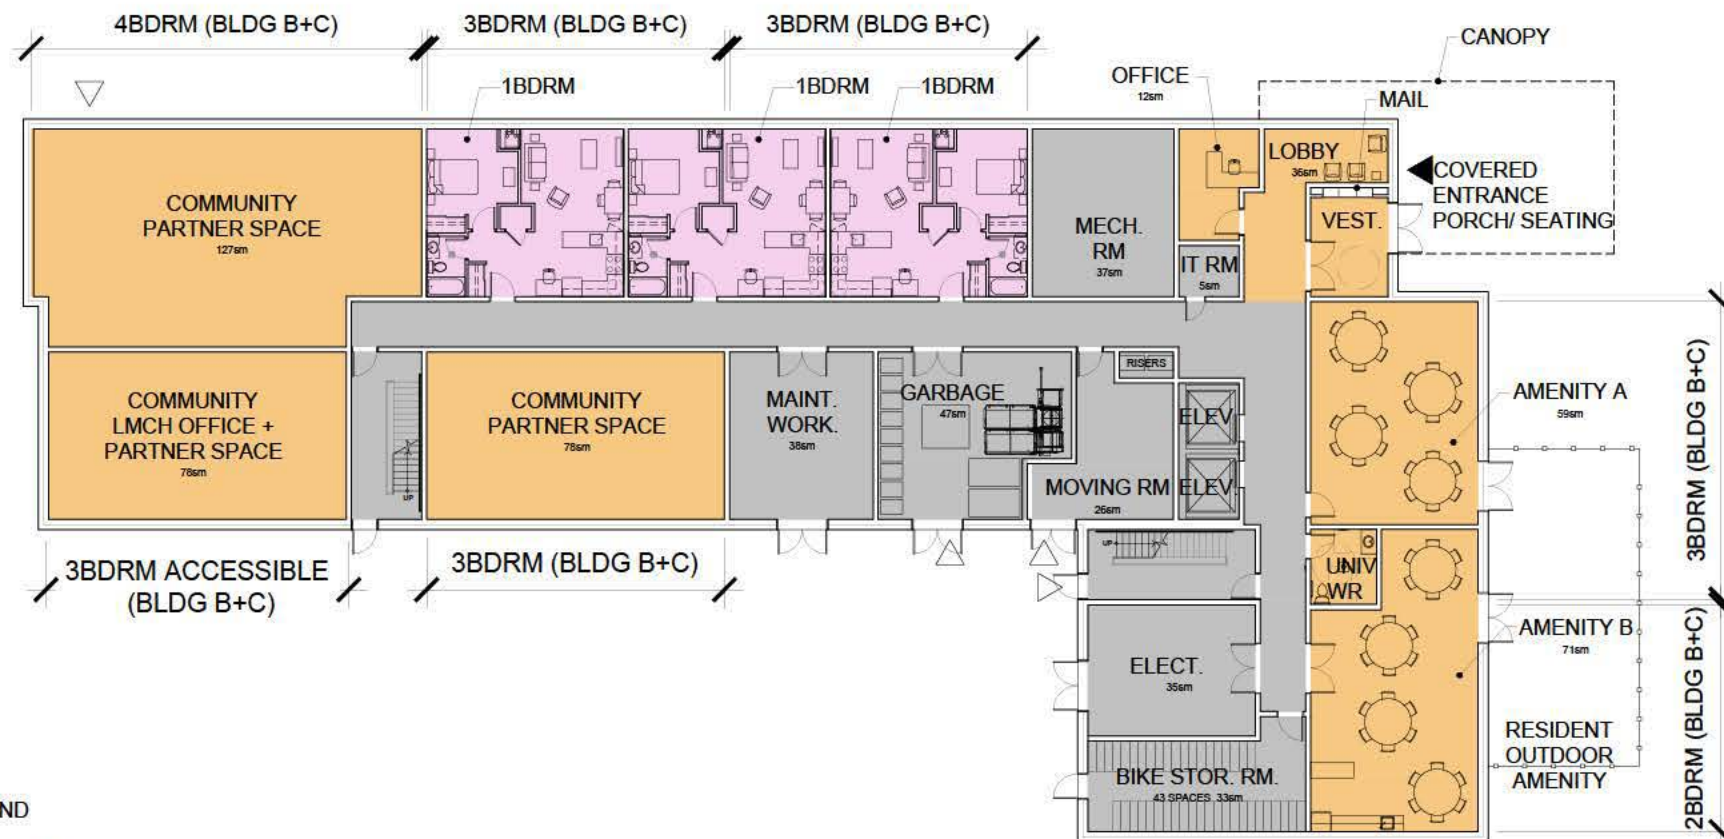

GROUND FLOOR PLAN

BUILDING A
(BUILDING B MIRRORED AND
SIMILAR AS NOTED)
BUILDING C SIMILAR AS NOTED

BUILDING A (PHASE 1) STATS:

FLOOR AREA: 1119 SM (GROUND FLR)
FLOOR AREA: 1085 SM (FLOORS 2-6)
GROSS FLOOR AREA: 6544 SM

UNITS:	ACCESSIBLE UNITS:
1 BEDROOM: 3 UNITS: 6%	1 BEDROOM: 0 UNITS: 0%
2 BEDROOM: 15 UNITS: 28%	2 BEDROOM: 5 UNITS: 9%
3 BEDROOM: 30 UNITS: 57%	3 BEDROOM: 5 UNITS: 9%
4 BEDROOM: 5 UNITS: 9%	4 BEDROOM: 0 UNITS: 0%
TOTAL: 53 UNITS	TOTAL: 10 UNITS: 18%

BUILDING B (PHASE 2) STATS:

FLOOR AREA: 1119 SM (GROUND FLR)
FLOOR AREA: 1085 SM (FLOORS 2-6)
GROSS FLOOR AREA: 6544 SM

UNITS:	ACCESSIBLE UNITS:
2 BEDROOM: 16 UNITS: 28%	2 BEDROOM: 5 UNITS: 9%
3 BEDROOM: 35 UNITS: 61%	3 BEDROOM: 6 UNITS: 10%
4 BEDROOM: 6 UNITS: 11%	4 BEDROOM: 0 UNITS: 0%
TOTAL: 57 UNITS	TOTAL: 11 UNITS: 19%

BUILDING C (PHASE 3) STATS:

FLOOR AREA: 1119 SM (GROUND FLR)
FLOOR AREA: 1085 SM (FLOORS 2-6)
GROSS FLOOR AREA: 6544 SM

UNITS:	ACCESSIBLE UNITS:
2 BEDROOM: 16 UNITS: 28%	2 BEDROOM: 5 UNITS: 9%
3 BEDROOM: 35 UNITS: 61%	3 BEDROOM: 6 UNITS: 10%
4 BEDROOM: 6 UNITS: 11%	4 BEDROOM: 0 UNITS: 0%
TOTAL: 57 UNITS	TOTAL: 11 UNITS: 19%


TOTAL STATS:

FLOOR AREA: 1119 SM (GROUND FLR)
FLOOR AREA: 1085 SM (FLOORS 2-6)
GROSS FLOOR AREA: 6544 SM

TOTAL UNITS:
1 BEDROOM: 3 UNITS: 2%
2 BEDROOM: 47 UNITS: 28%
3 BEDROOM: 100 UNITS: 60%
4 BEDROOM: 17 UNITS: 10%
TOTAL: 167 UNITS

LEGEND:

- 1 BEDROOM
- 2 BEDROOM
- 3 BEDROOM
- 4 BEDROOM
- AMENITY AREA
- CIRCULATION & SERVICES

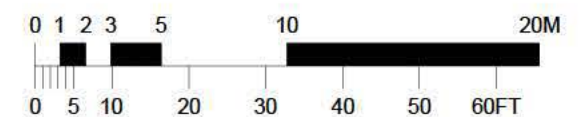

SCALE = 1:300



BUILDING A + B + C (BUILDINGS + PEDESTRIAN GATEWAY PERGOLA + PARKING)



BUILDING A + B + C (BUILDINGS + PEDESTRIAN ENTRANCE + MULTI-USE COURT)

