

LEGEND

- 5 EXISTING DECIDUOUS TREES TO REMAIN
- 8 EXISTING DECIDUOUS TREES TO BE REMOVED
- 6 EXISTING CONIFEROUS TREES TO REMAIN
- 9 EXISTING CONIFEROUS TREES TO BE REMOVED
- EXISTING VEGETATION UNIT TO REMAIN
- EXISTING VEGETATION UNIT TO BE REMOVED
- CRITICAL ROOT ZONE OF TREES TO BE PRESERVED (10cm RADIUS / 1cm DBH)
- TREE PROTECTION BARRIER




ALL DRAWINGS REMAIN THE PROPERTY OF THE LANDSCAPE ARCHITECT AND SHALL NOT BE REPRODUCED OR REUSED WITHOUT THE LANDSCAPE ARCHITECT'S WRITTEN PERMISSION.

THIS DRAWING SHALL NOT BE USED FOR CONSTRUCTION OR TENDER PURPOSES UNLESS SIGNED AND DATED BY BARRY R. MURPHY, O.A.L.A. C.S.L.A. LANDSCAPE ARCHITECT, LONDON, ONTARIO (519) 667-3322.

Barry R. Murphy, O.A.L.A. C.S.L.A. DATE

DATE	DESCRIPTION	No.
JUNE 24, 2022	ISSUED FOR ZBA	3.
MAY 31, 22	PRESENTATION PLAN	2.
MAY 12, 22	ISSUED FOR REVIEW	1.

PLOTTING INFORMATION
 PLOTTED DATE = JUNE 24, 2022
 PLOTTED SCALE = 1:1

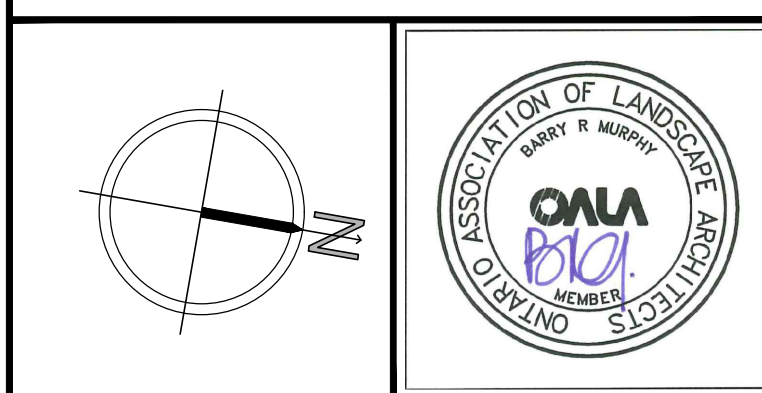

PROJECT TITLE:
RESIDENTIAL DEVELOPMENT
 415 Boler Road
 London, ON

DRAWING TITLE:
TREE PRESERVATION PLAN

DATE: DECEMBER 2021	SCALE: AS NOTED	DRAWING No. T-1
DRAWN: RKL/A Inc.	CHECKED BY: BRM	
PROJECT No. 21-302Lk ZBA		