


BYRON BASELINE ROAD



BOLER ROAD

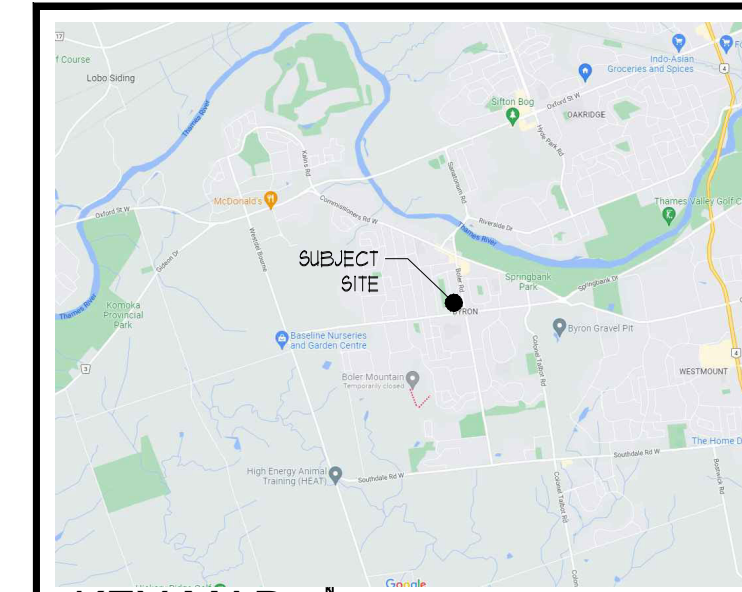

KEY MAP




ALL DRAWINGS REMAIN THE PROPERTY OF THE LANDSCAPE ARCHITECT AND SHALL NOT BE REPRODUCED OR REUSED WITHOUT THE LANDSCAPE ARCHITECTS WRITTEN PERMISSION.
THIS DRAWING SHALL NOT BE USED FOR CONSTRUCTION OR TENDER PURPOSES UNLESS SIGNED AND DATED BY BARRY R. MURPHY, O.A.L.A. C.S.L.A. LANDSCAPE ARCHITECT, LONDON, ONTARIO (519) 667-3322.

Barry R. Murphy, O.A.L.A. C.S.L.A. DATE

DATE	DESCRIPTION	No.
MAY 31/22	PRESENTATION PLAN	2.
MAY 12/22	ISSUED FOR REVIEW	1.

PLOTTING INFORMATION:
PLOTTED DATE + MAY 31/22
PLOTTED SCALE + 1/1

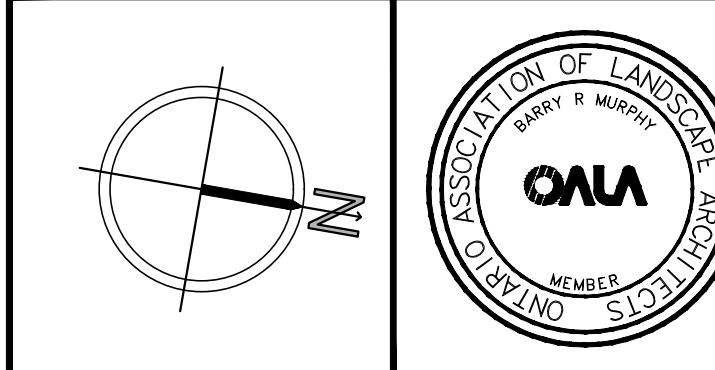

PROJECT TITLE:
RESIDENTIAL DEVELOPMENT
415 Boler Road
London, ON

DRAWING TITLE:
PRESENTATION PLAN

DATE: DECEMBER 2021	SCALE: AS NOTED	DRAWING No. P-1
DRAWN: RKL/Inc.	CHECKED BY: BRM	
PROJECT No. 21-302Lj PRES		