




NORTH ELEVATION

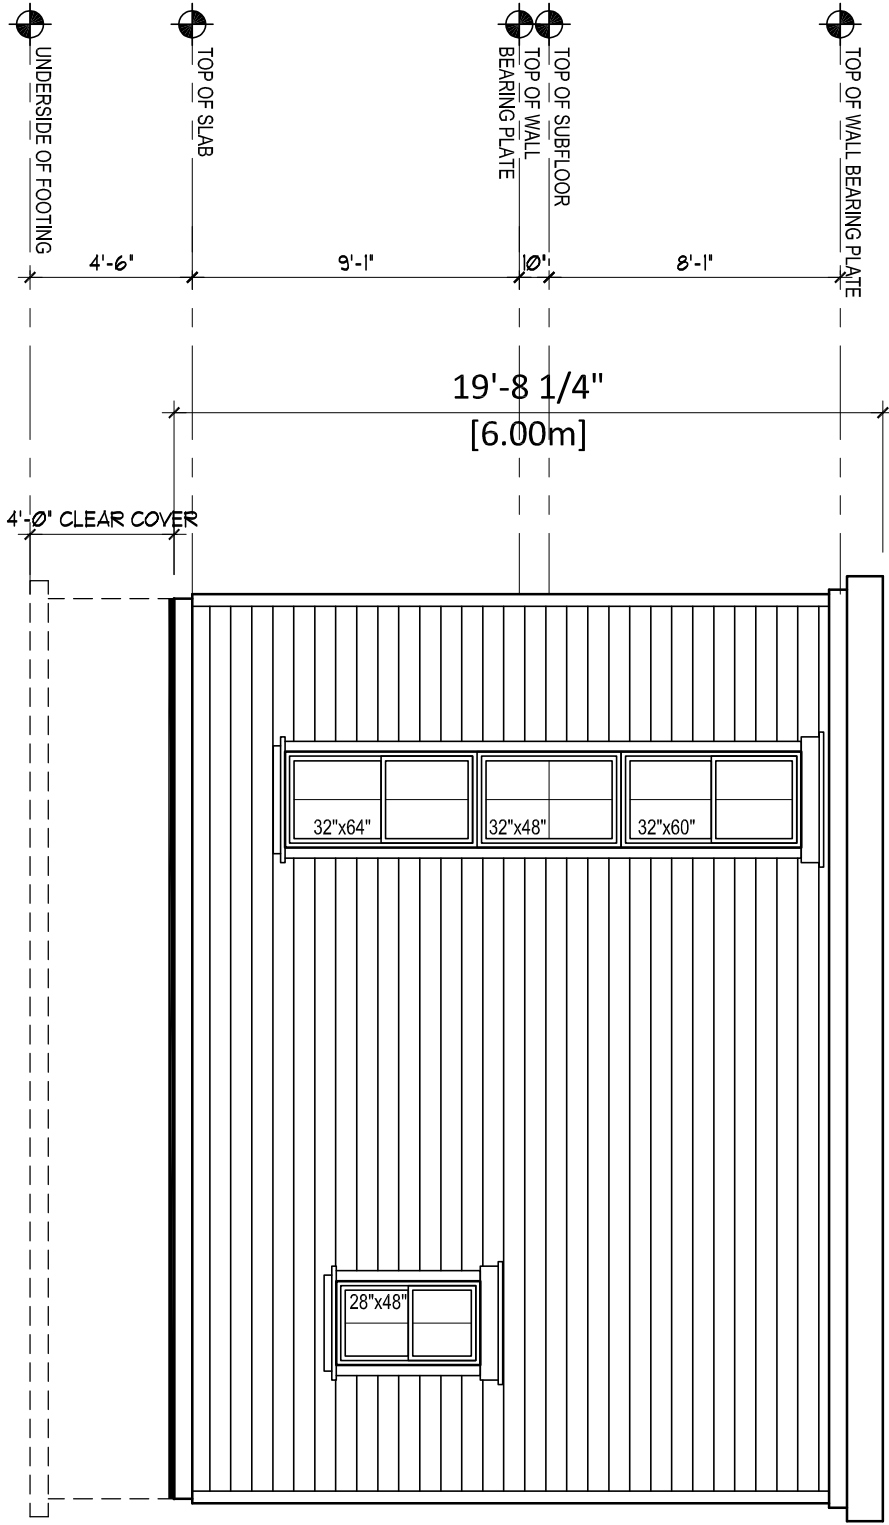


SOUTH ELEVATION

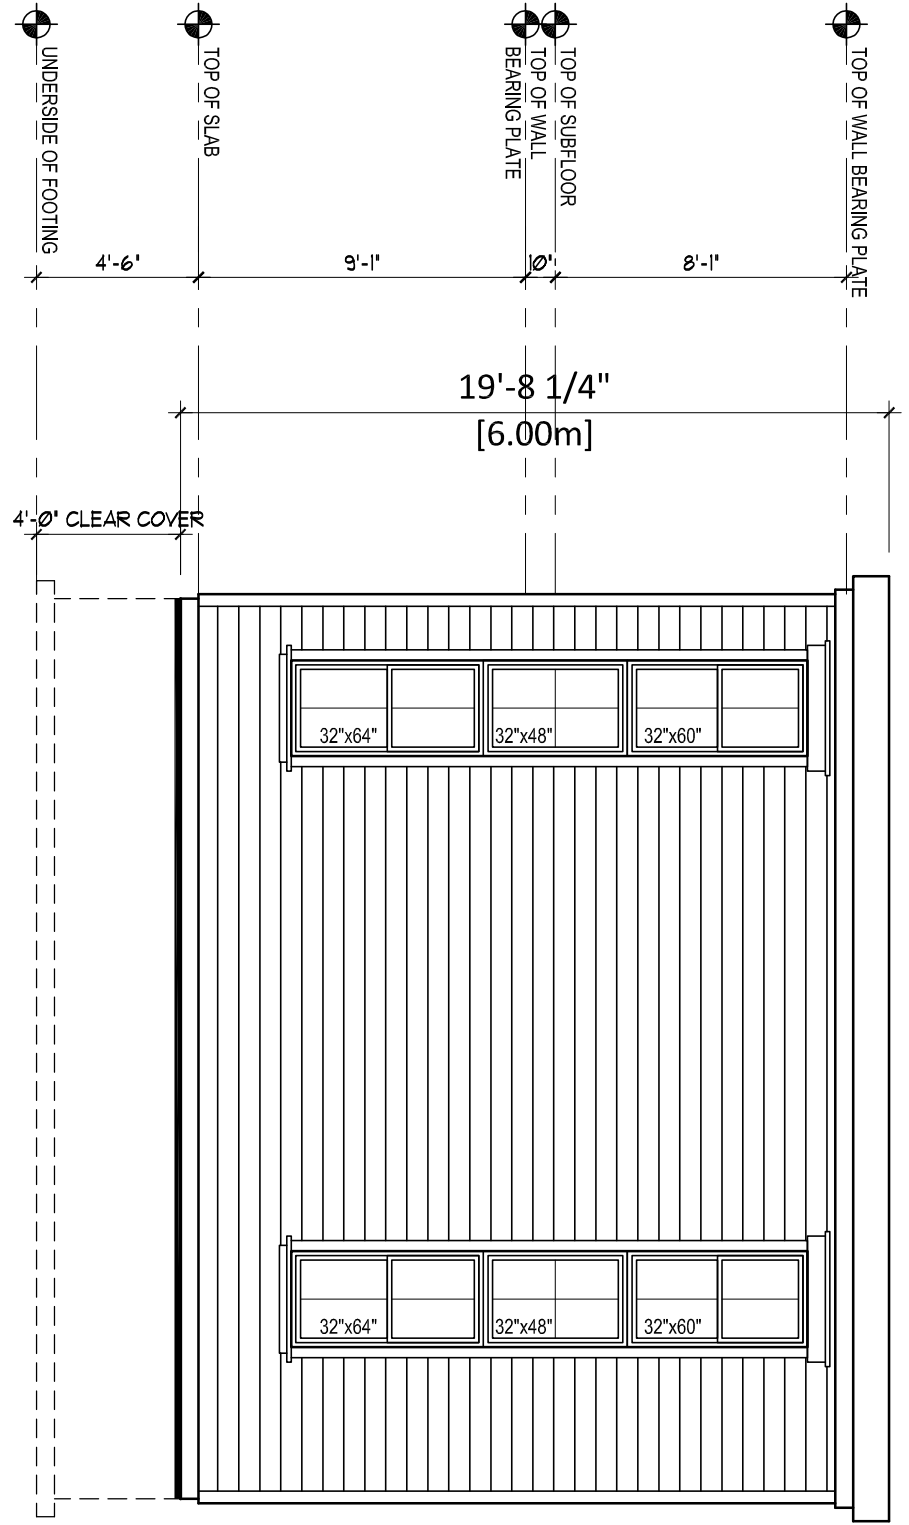

EAST ELEVATION

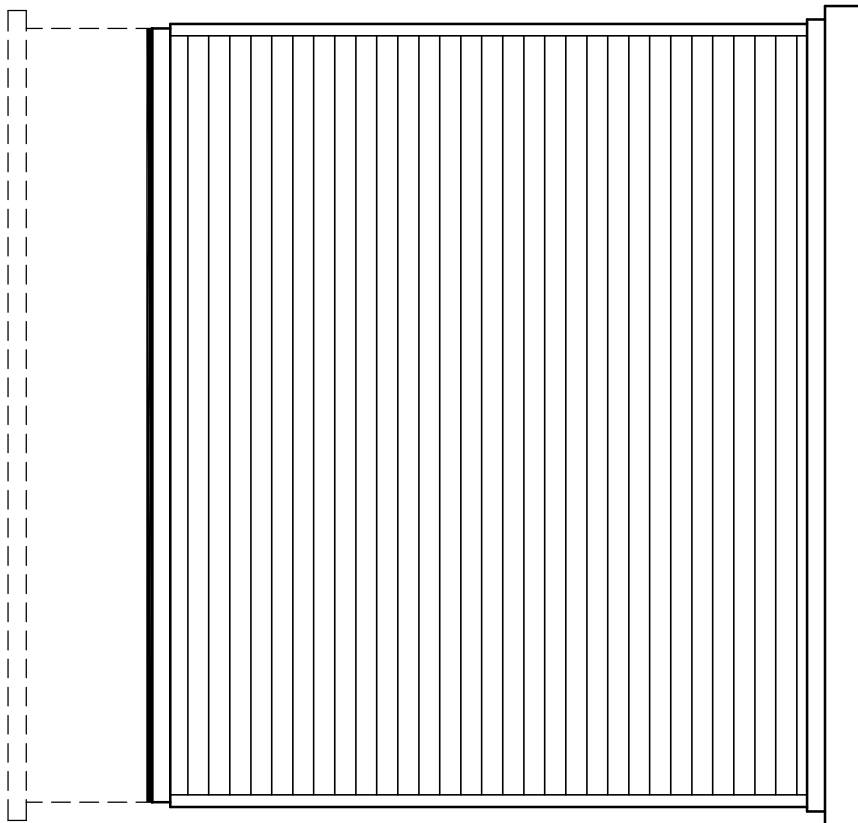

WEST ELEVATION

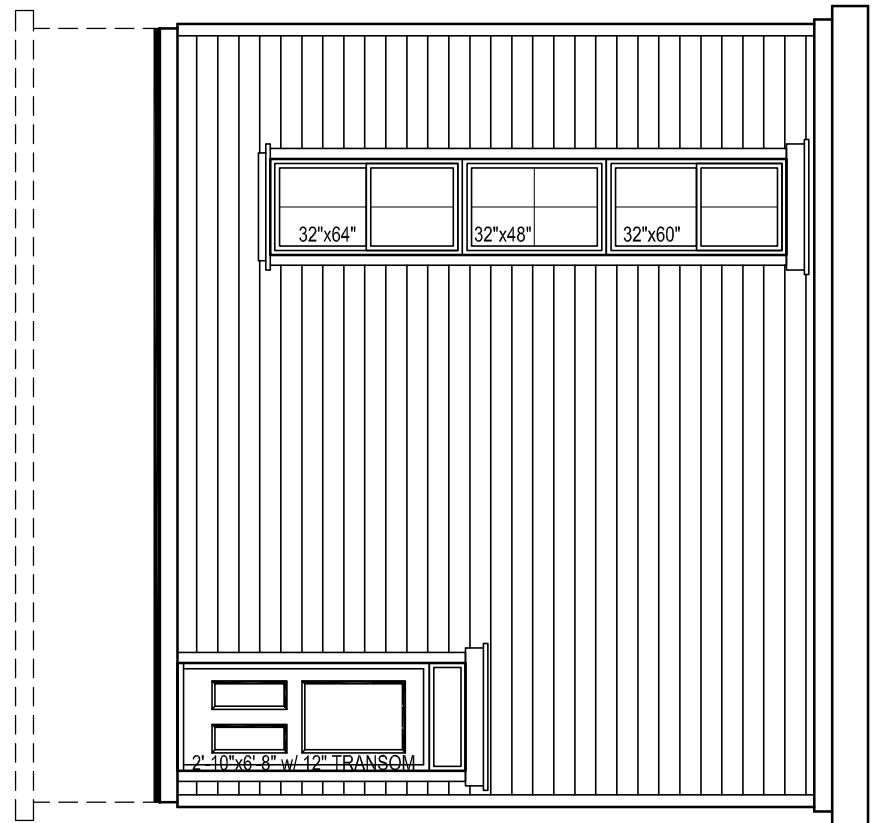

ELEVATIONS

ACCESSORY BUILDING
COMMON INDOOR AMENITY SPACE

