


AREA LEGEND

- COMMERCIAL
- COMMUNITY SPACE
- PUBLIC/CIRCULATION
- SERVICE

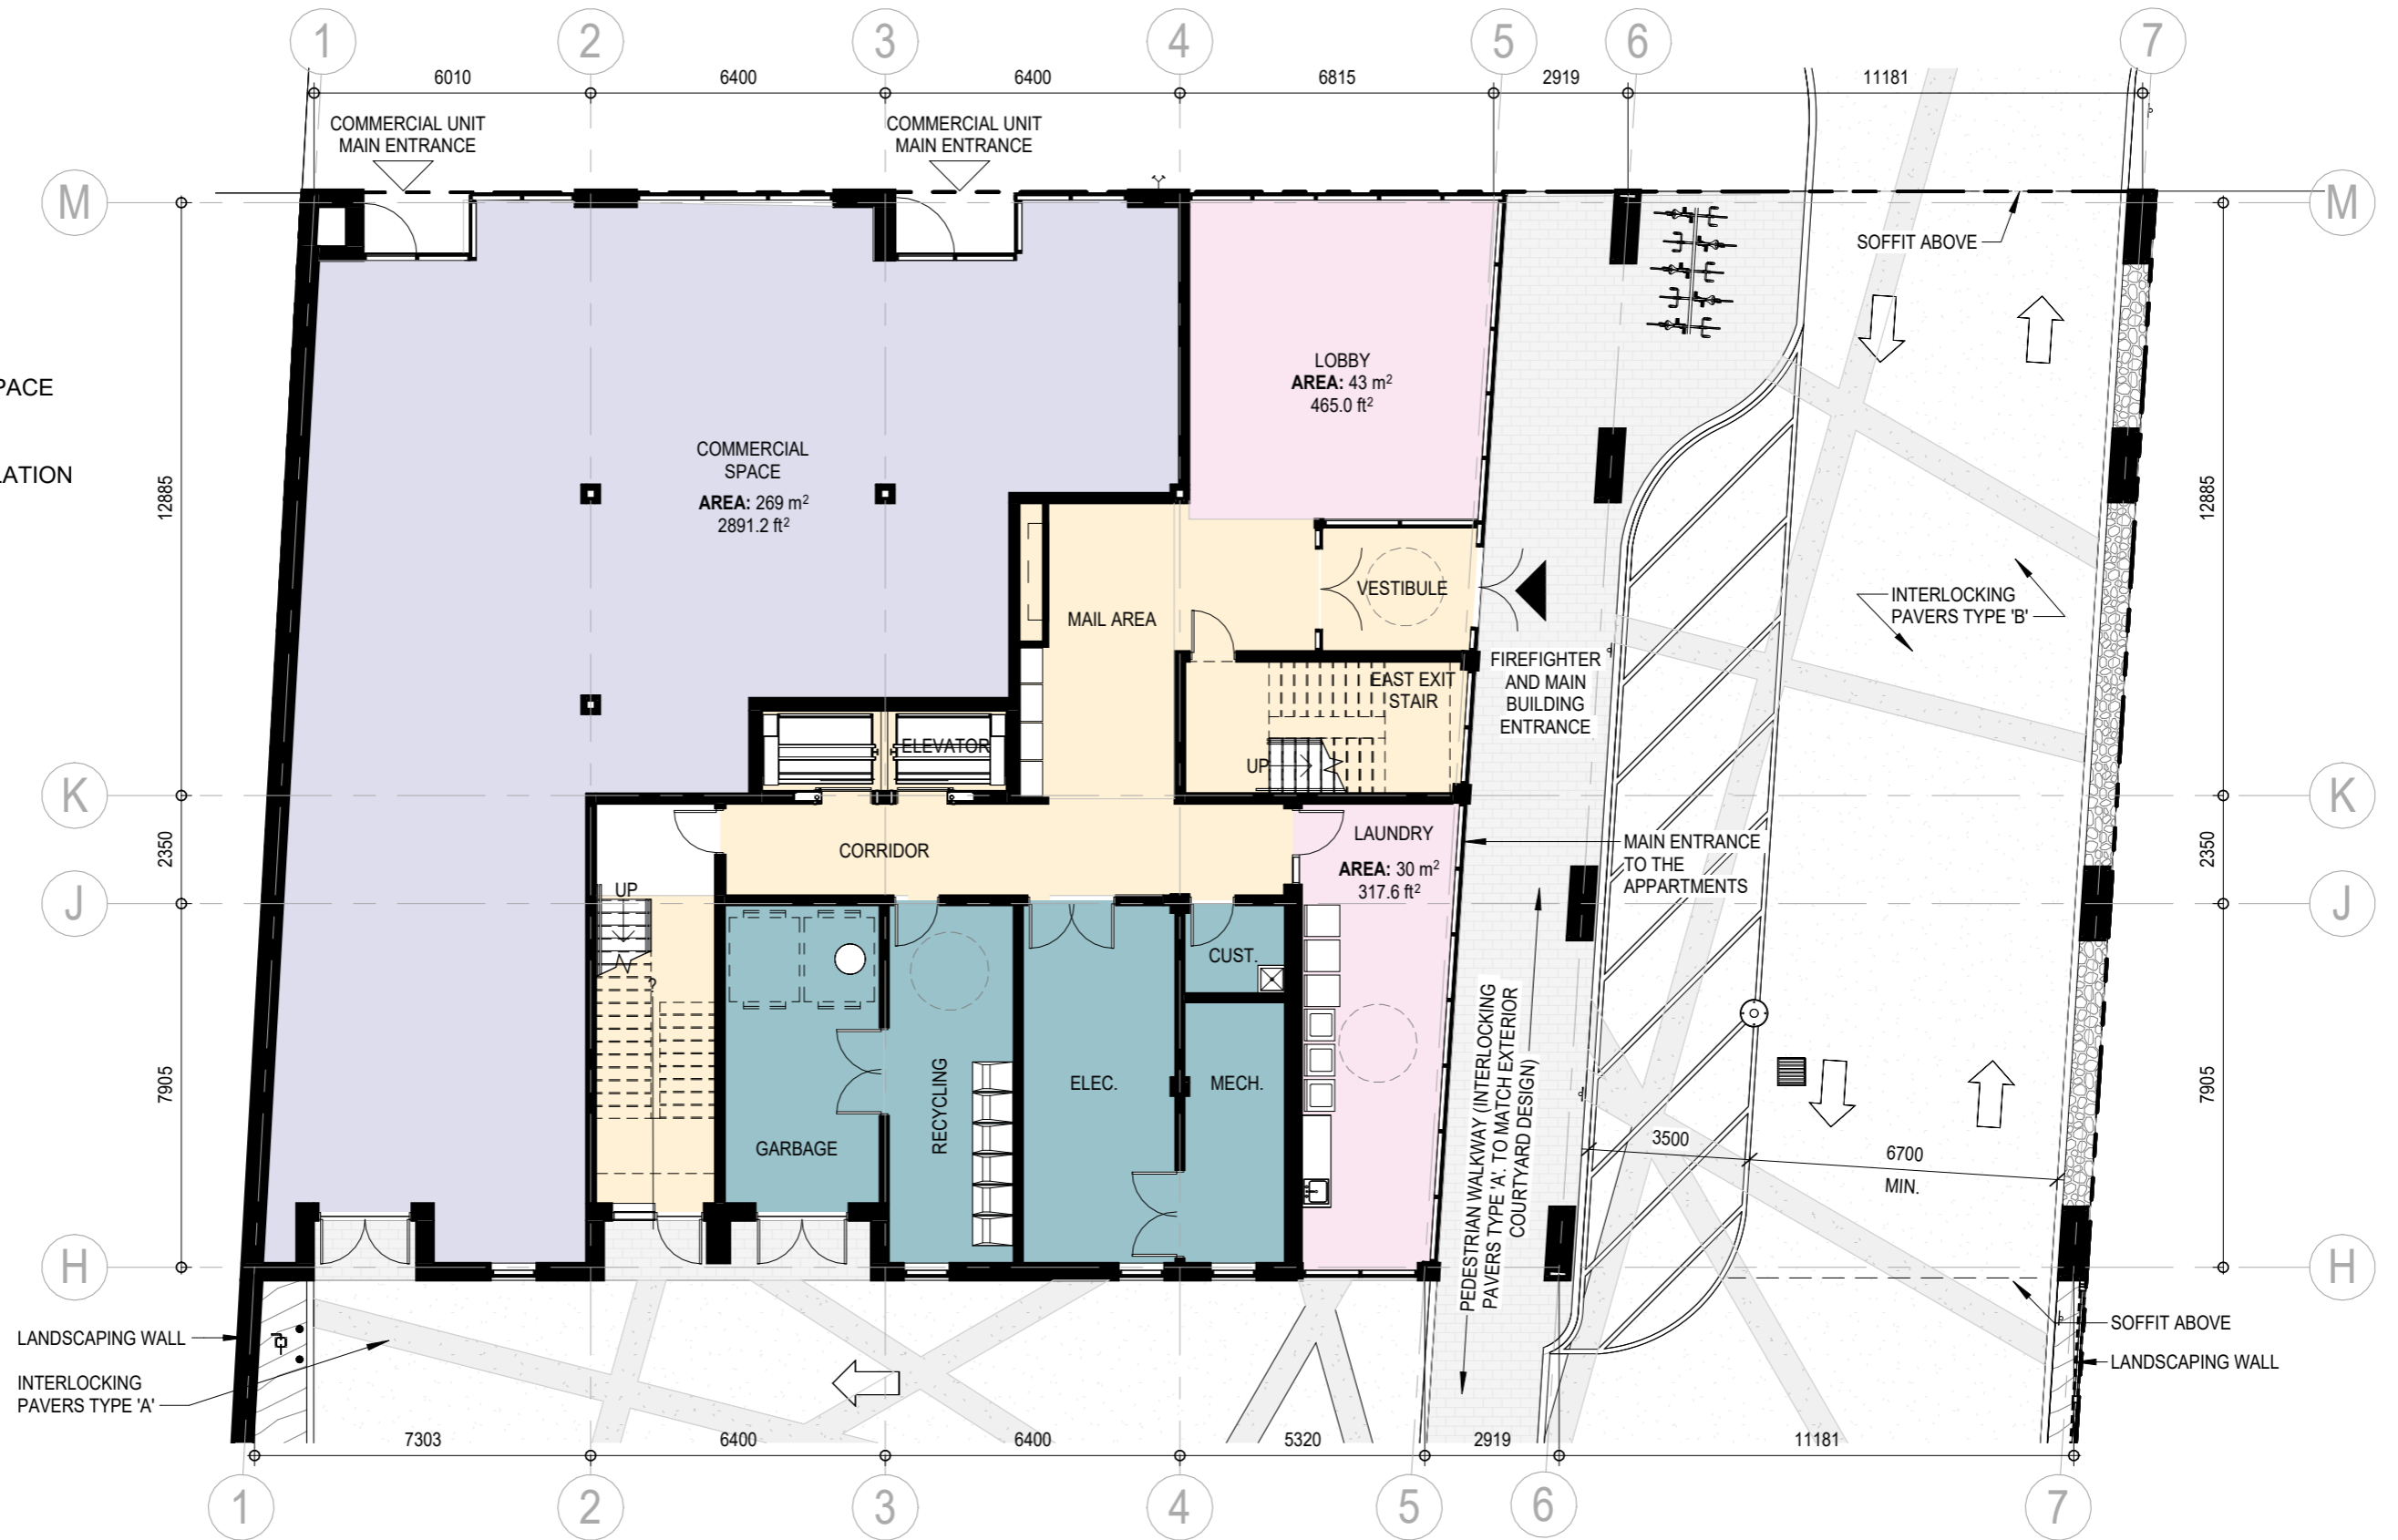

Project No.	21-21	Date	August 21, 2024
Scale	1 : 150	Dwg. No.	DE-1.1
Drawn By	OT/JR		

AREA LEGEND

- 1 BED
- 2 BED
- PUBLIC/CIRCULATION
- SERVICE



AREA LEGEND

- 1 BED
- 2 BED
- 3 BED
- PUBLIC/CIRCULATION
- SERVICE



Project No.	21-21	Date	August 21, 2024
Scale	1 : 150	Dwg. No.	DE-1.3
Drawn By	OT/JR		

AREA LEGEND

- 1 BED
- 2 BED
- COMMUNITY SPACE
- PUBLIC/CIRCULATION
- SERVICE



Project No.	21-21	Date	August 21, 2024
Scale	1 : 150	Dwg. No.	DE-1.4
Drawn By	OT/JR		

AREA LEGEND

- 1 BED
- 2 BED
- 3 BED
- PUBLIC/CIRCULATION
- SERVICE



Project No.	21-21	Date	August 21, 2024
Scale	1 : 150	Dwg. No.	DE-1.5
Drawn By	OT/JR		

ROOM LEGEND


- PUBLIC/CIRCULATION
- SERVICE



Project No.	21-21	Date	August 19, 2024
Scale	1 : 200	Dwg. No.	DE-1.1
Drawn By	O.T.		

ROOM LEGEND


- PUBLIC/CIRCULATION
- SERVICE

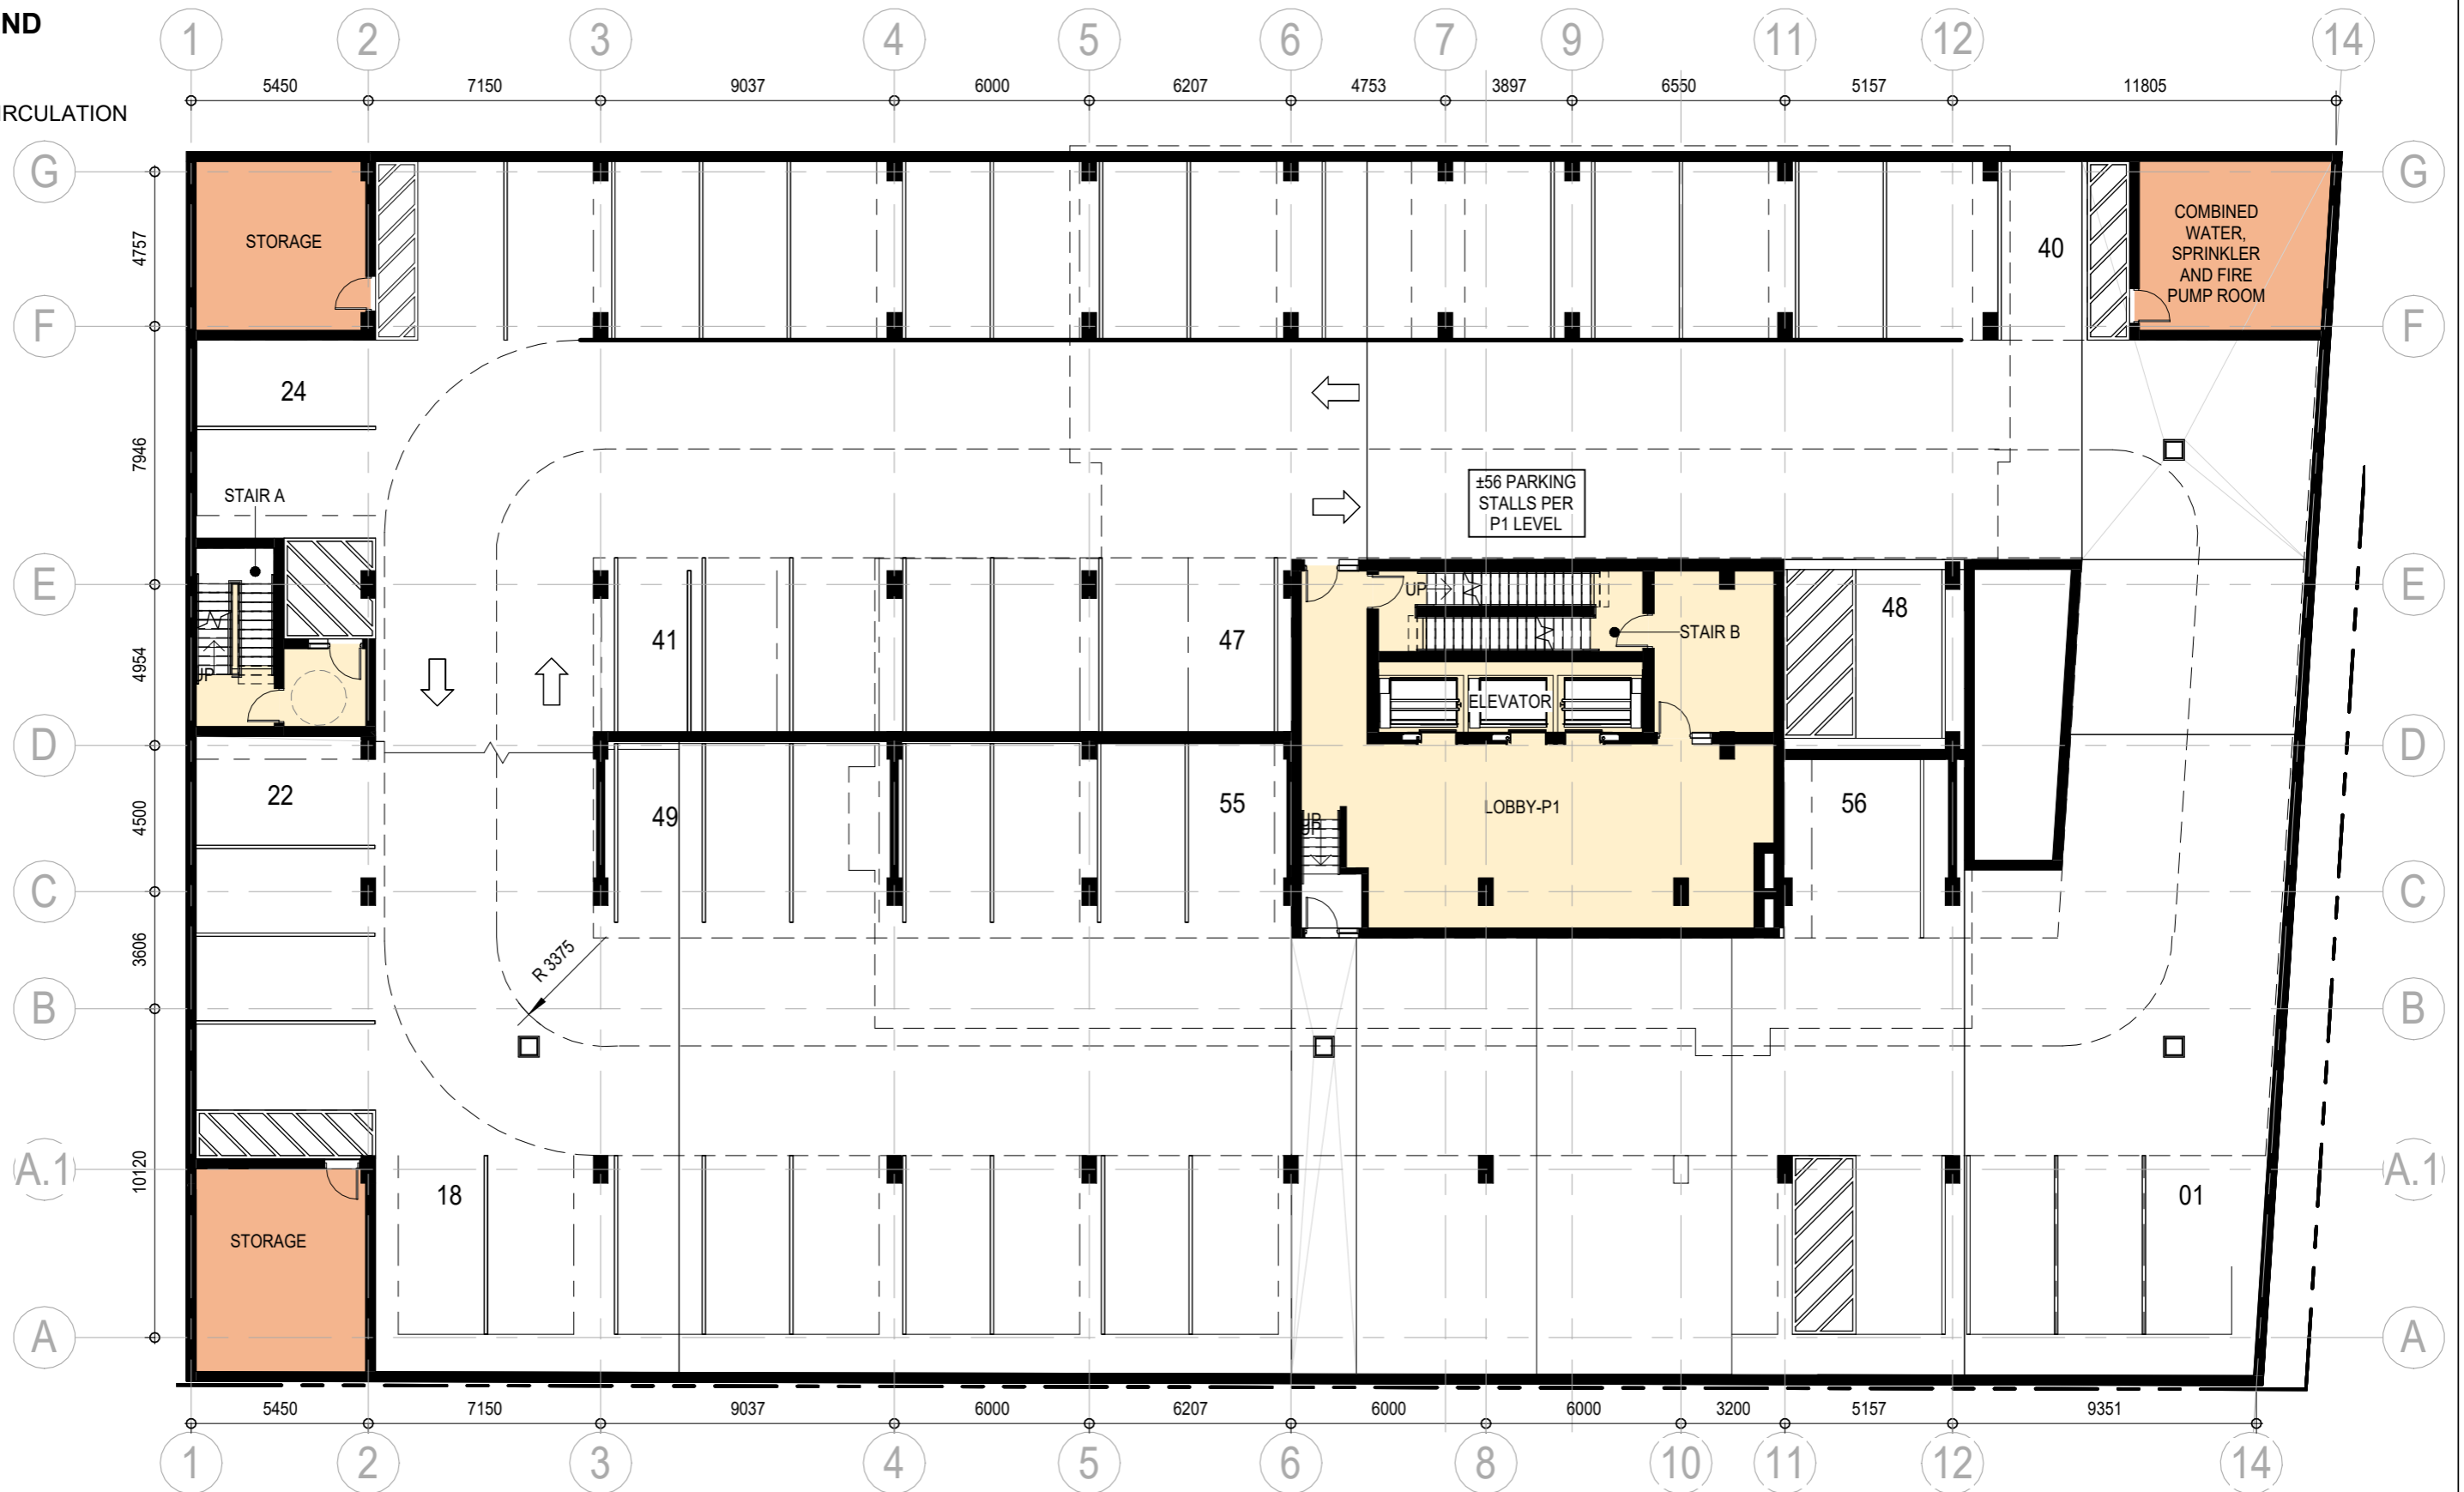

Project No.	21-21	Date	August 19, 2024
Scale	1 : 200	Dwg. No.	DE-1.2
Drawn By	O.T.		

ROOM LEGEND

- COMMUNITY SPACE
- PUBLIC/CIRCULATION
- SERVICE

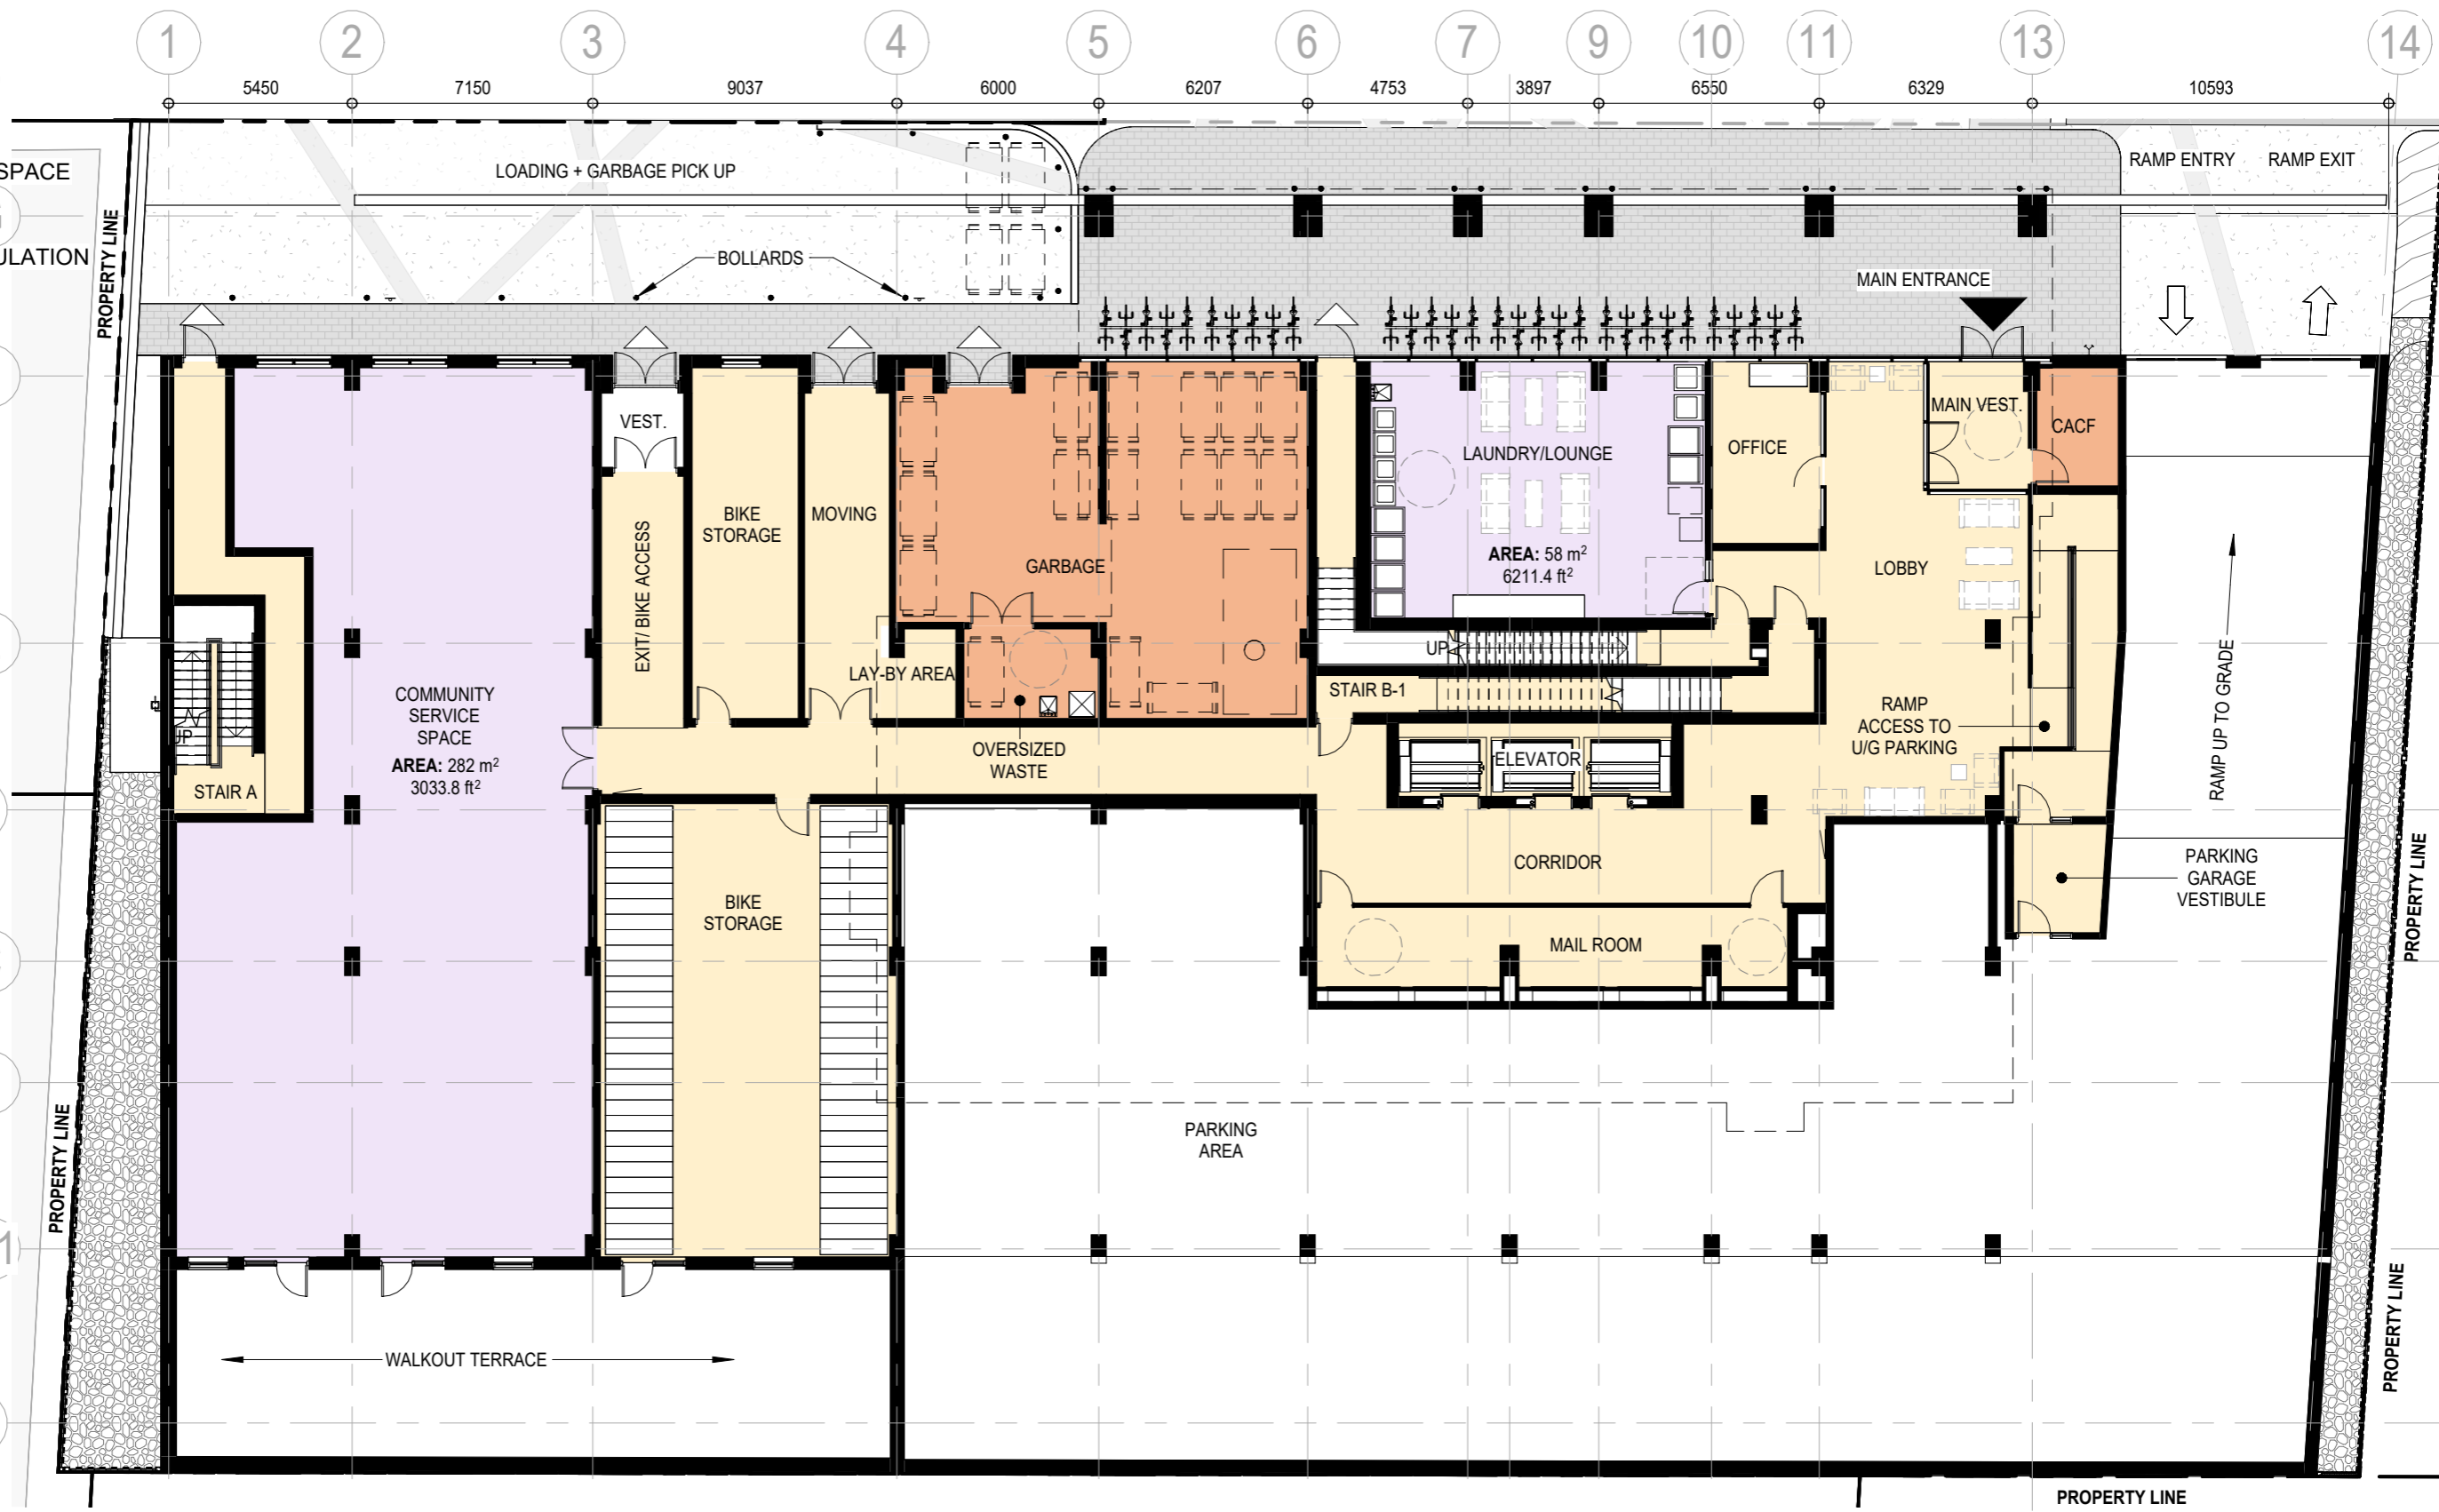

Project No.	21-21	Date	August 19, 2024
Scale	1 : 200	Dwg. No.	DE-1.3
Drawn By	O.T.		

ROOM LEGEND


- 1 BED
- 2 BED
- COMMUNITY SPACE
- PUBLIC/CIRCULATION
- SERVICE



Project No.	21-21	Date	August 19, 2024
Scale	1 : 200	Dwg. No.	DE-1.4
Drawn By	O.T.		

ROOM LEGEND


- 1 BED
- 2 BED
- 3 BED
- PUBLIC/CIRCULATION
- SERVICE

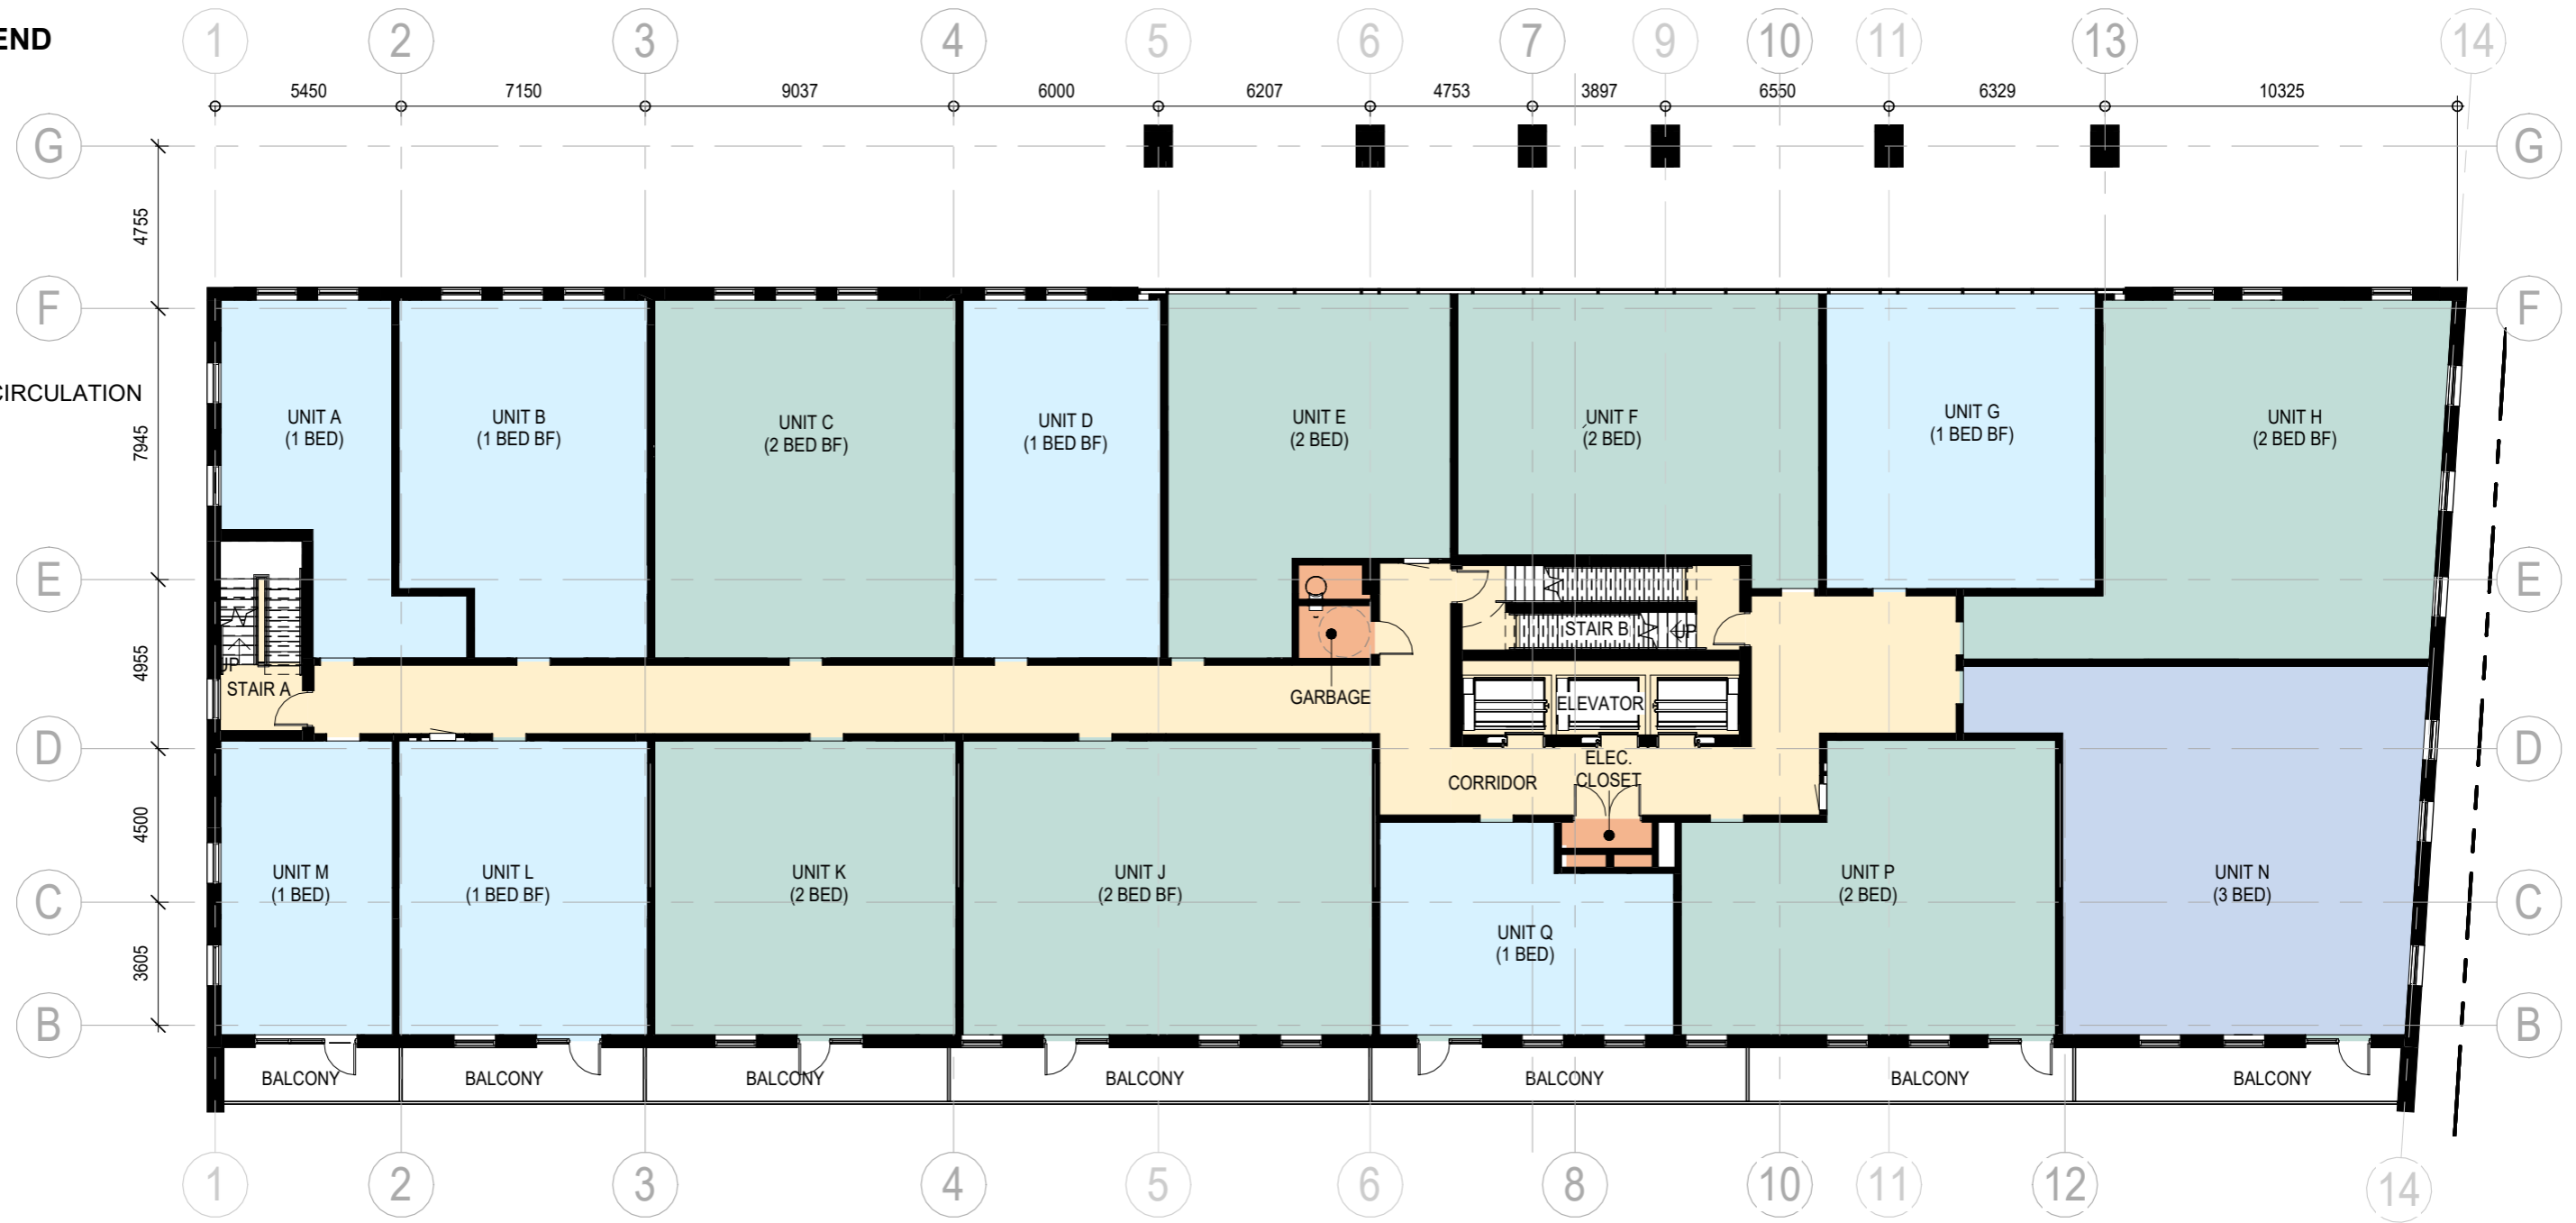

Project No.	21-21	Date	August 19, 2024
Scale	1 : 200	Dwg. No.	DE-1.5
Drawn By	O.T.		

ROOM LEGEND

- 1 BED
- 2 BED
- COMMUNITY SPACE
- PUBLIC/CIRCULATION
- SERVICE

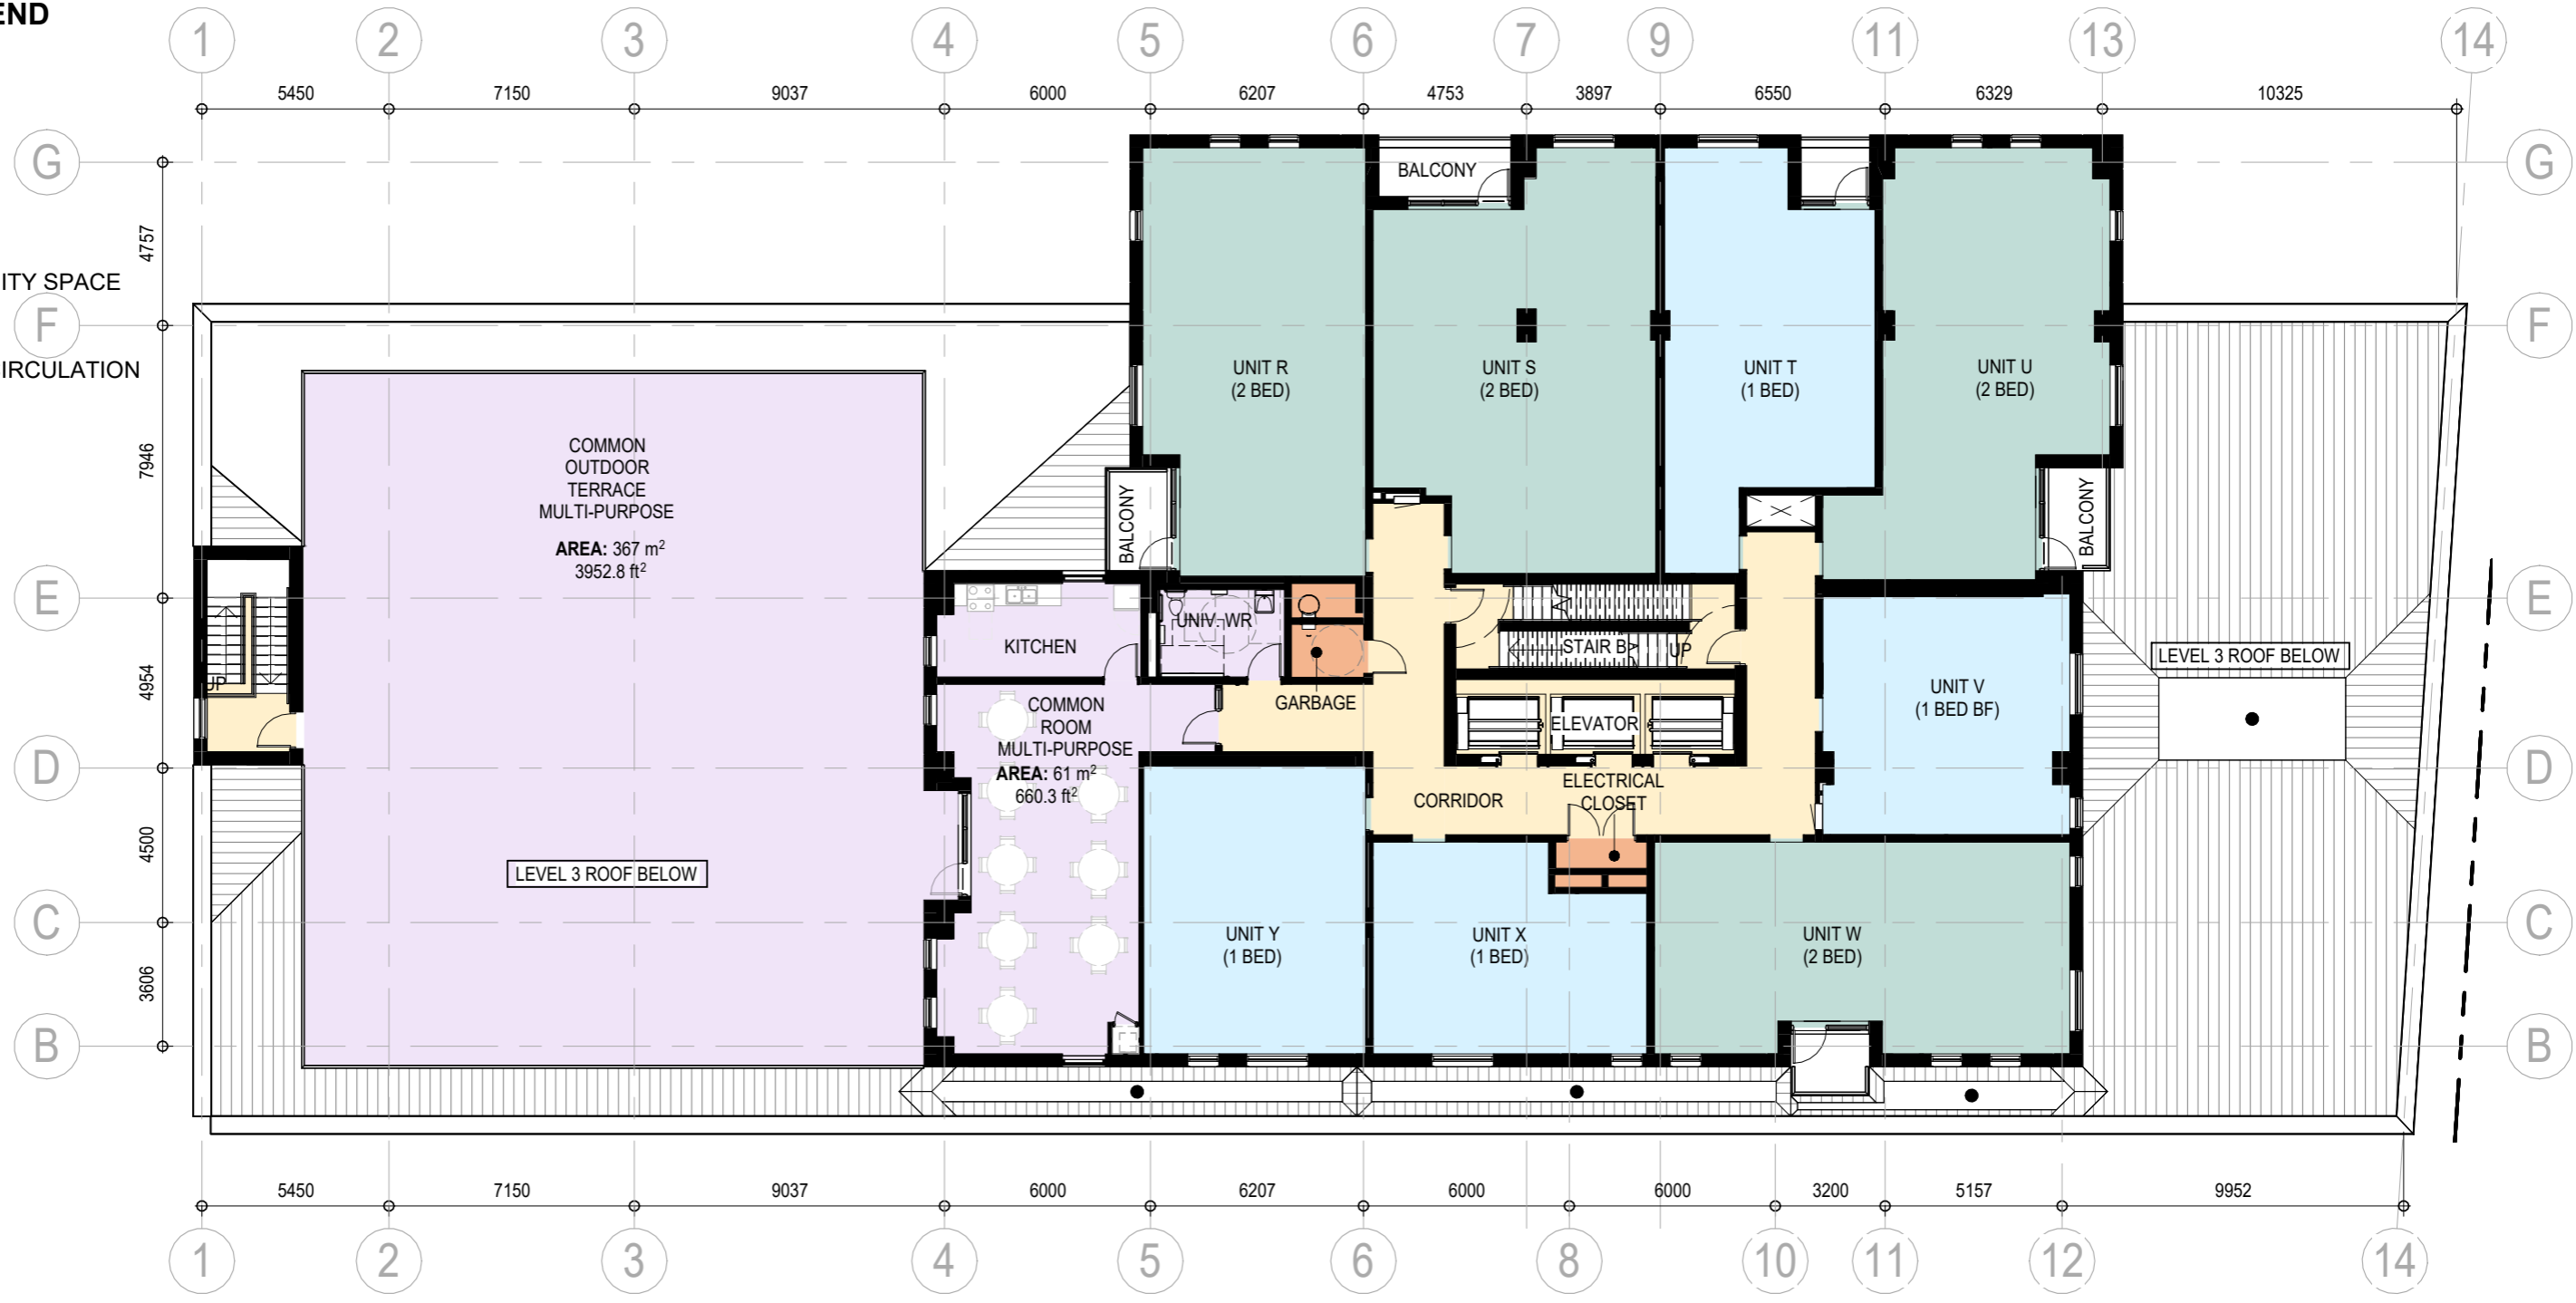

Project No.	21-21	Date	August 19, 2024
Scale	1 : 200	Dwg. No.	DE-1.6
Drawn By	O.T.		

ROOM LEGEND

- 1 BED
- 2 BED
- PUBLIC/CIRCULATION
- SERVICE



Project No.	21-21	Date	August 19, 2024
Scale	1 : 200	Dwg. No.	DE-1.7
Drawn By	O.T.		

ROOM LEGEND

- 1 BED
- 2 BED
- 3 BED
- PUBLIC/CIRCULATION
- SERVICE

