


Project No.	21-21	Date	August 20, 2024
Scale	1 : 750	Dwg. No.	DE-5.0
Drawn By	OT		

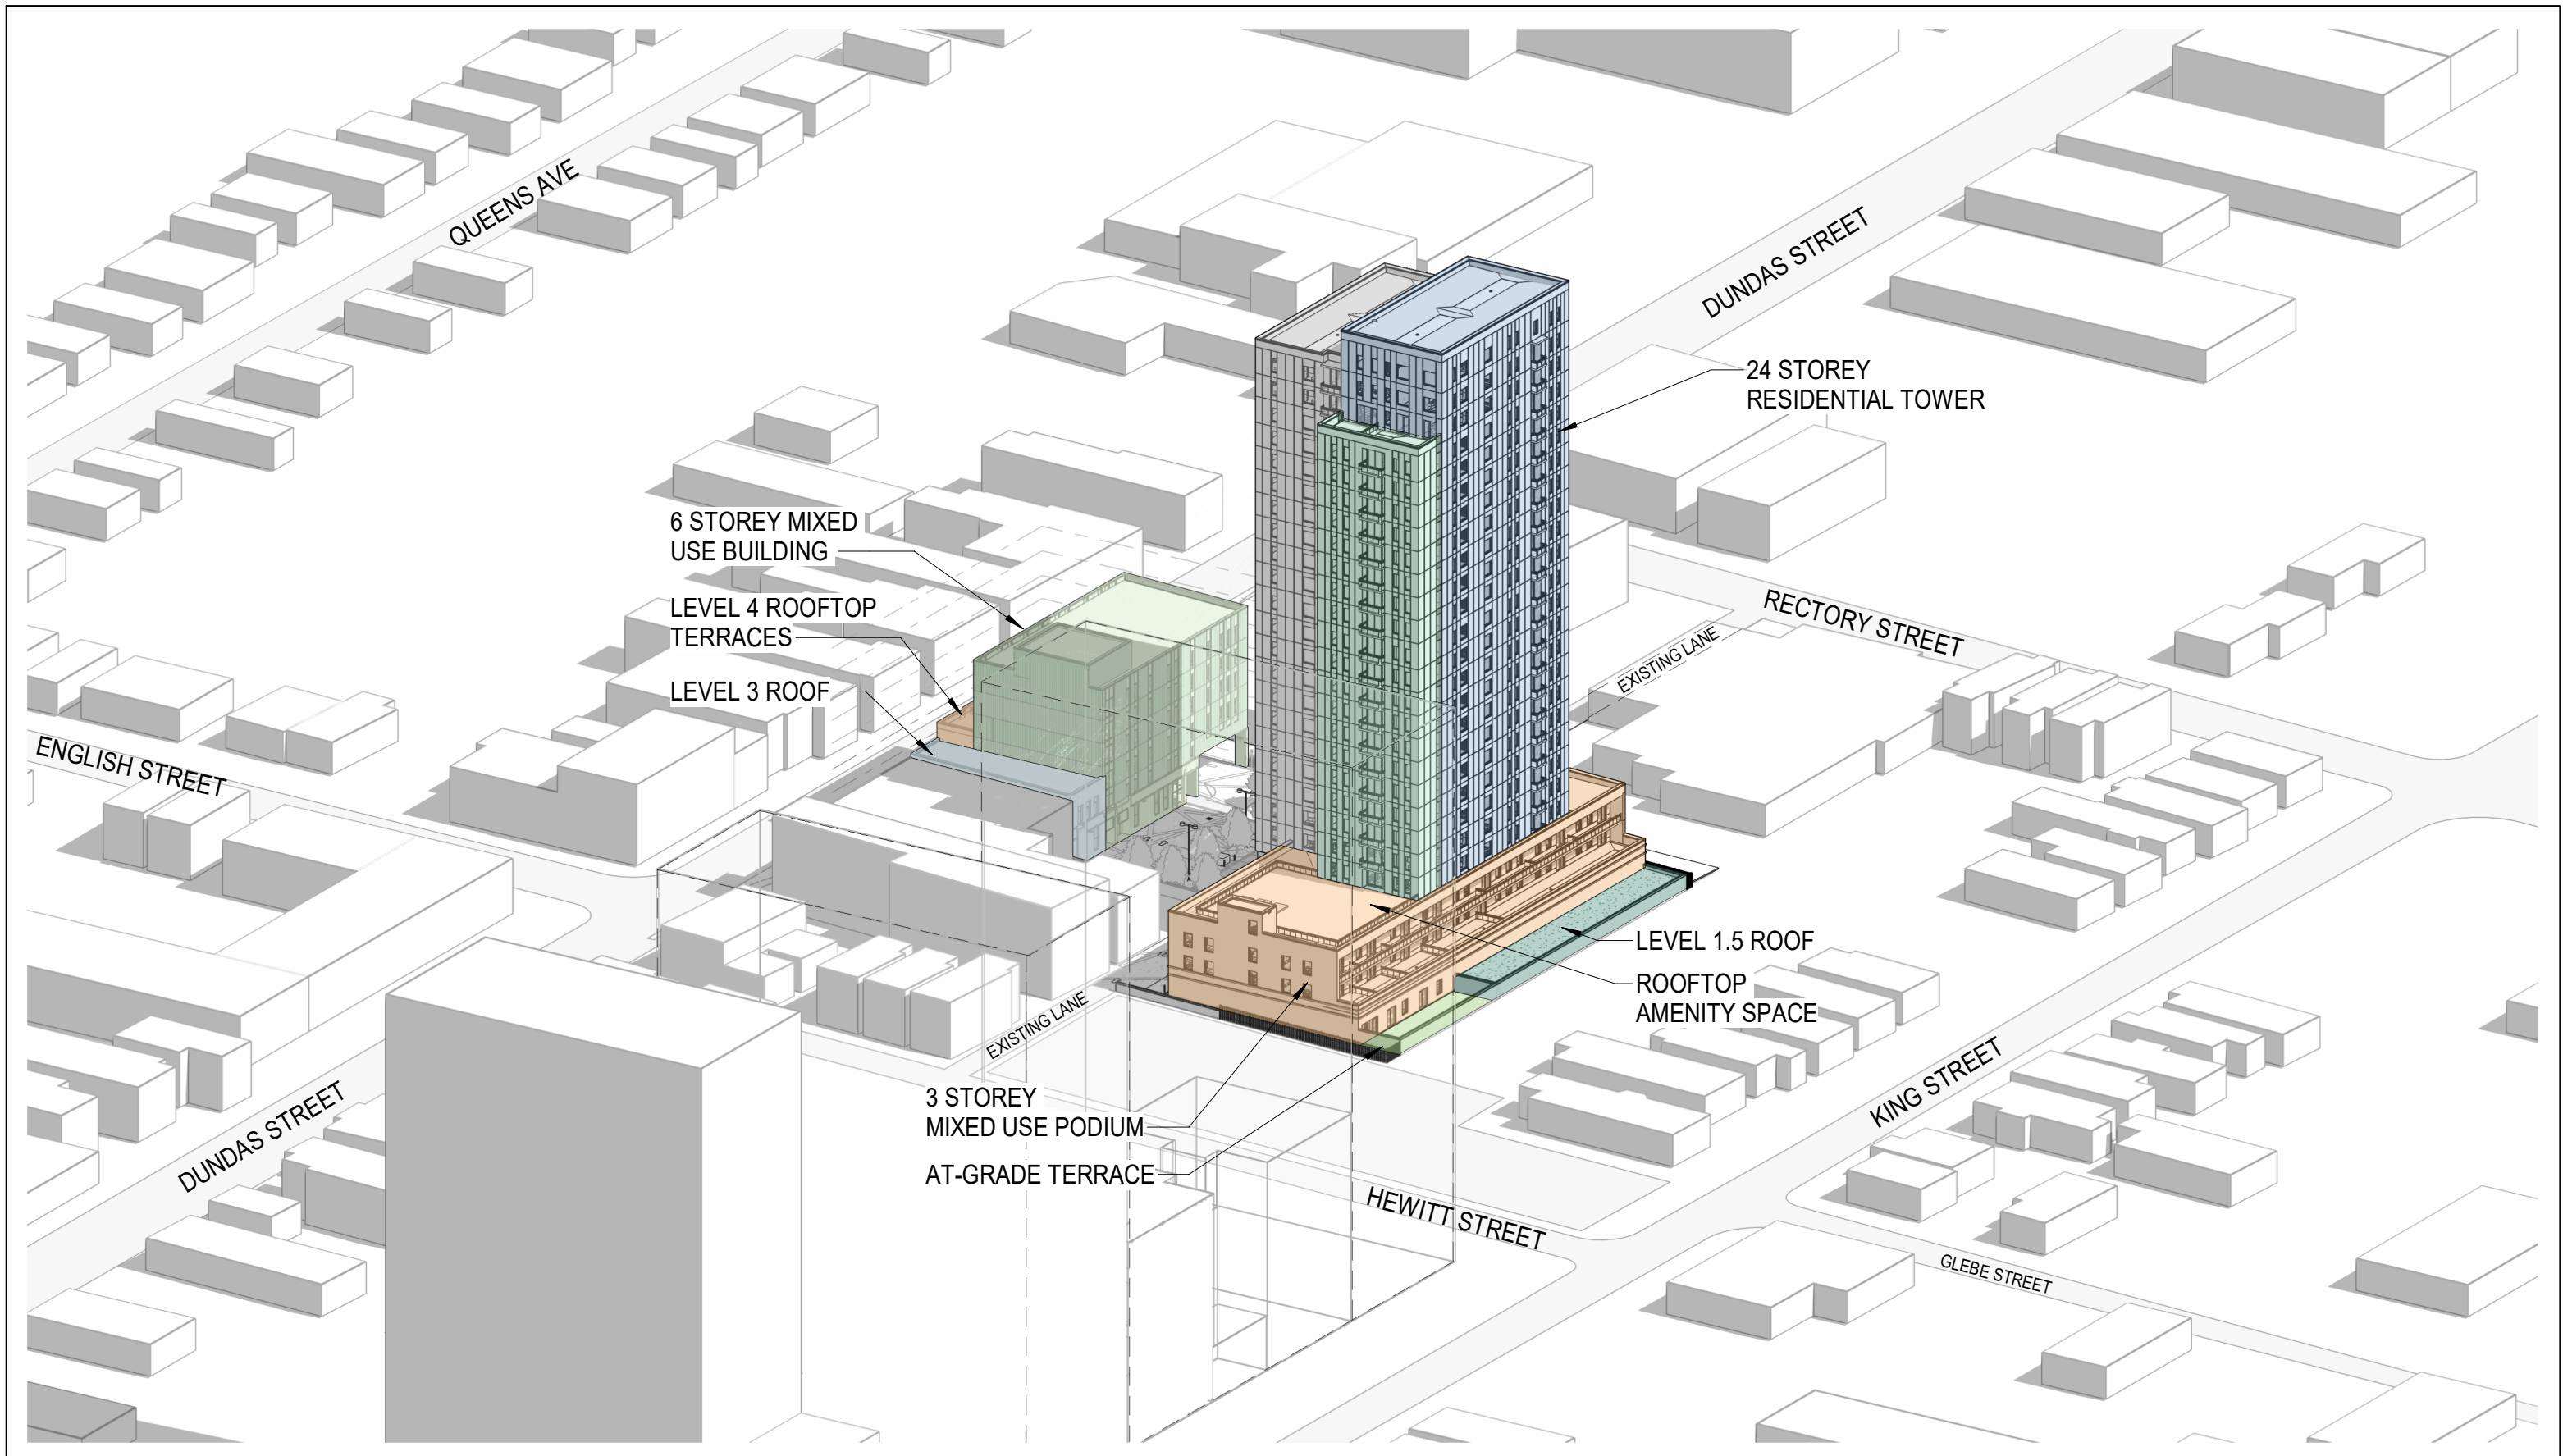

Project No.	21-21	Date	August 20, 2024
Scale	1 : 750	Dwg. No.	DE-5.1
Drawn By	OT		