



Rand Developments

415 Oxford Street West
London Ontario

23-030


2023.12.21

zedd
ARCHITECTURE

ARCHITECTURE | DESIGN | PLANNING

zedd architecture inc. Z-627 maitland street london ontario N5Y 2V7 519 518 9333 www.zeddarchitecture.com info@zeddarchitecture.com

ZEDD ARCHITECTURE INCLUDES THIS DRAWING, THE COPYRIGHT AND OWNERSHIP OF THE DESIGN AND ALL INSTRUMENTS OF SERVICE AS EXCLUSIVE PROPERTY AND MAY NOT BE USED FOR ANY OTHER PROJECT, SOLD OR BE OFFERED FOR SALE (OR AS PART OF A SALE OF PROPERTY) WITHOUT THE WRITTEN CONSENT OF ZEDD ARCHITECTURE INC.

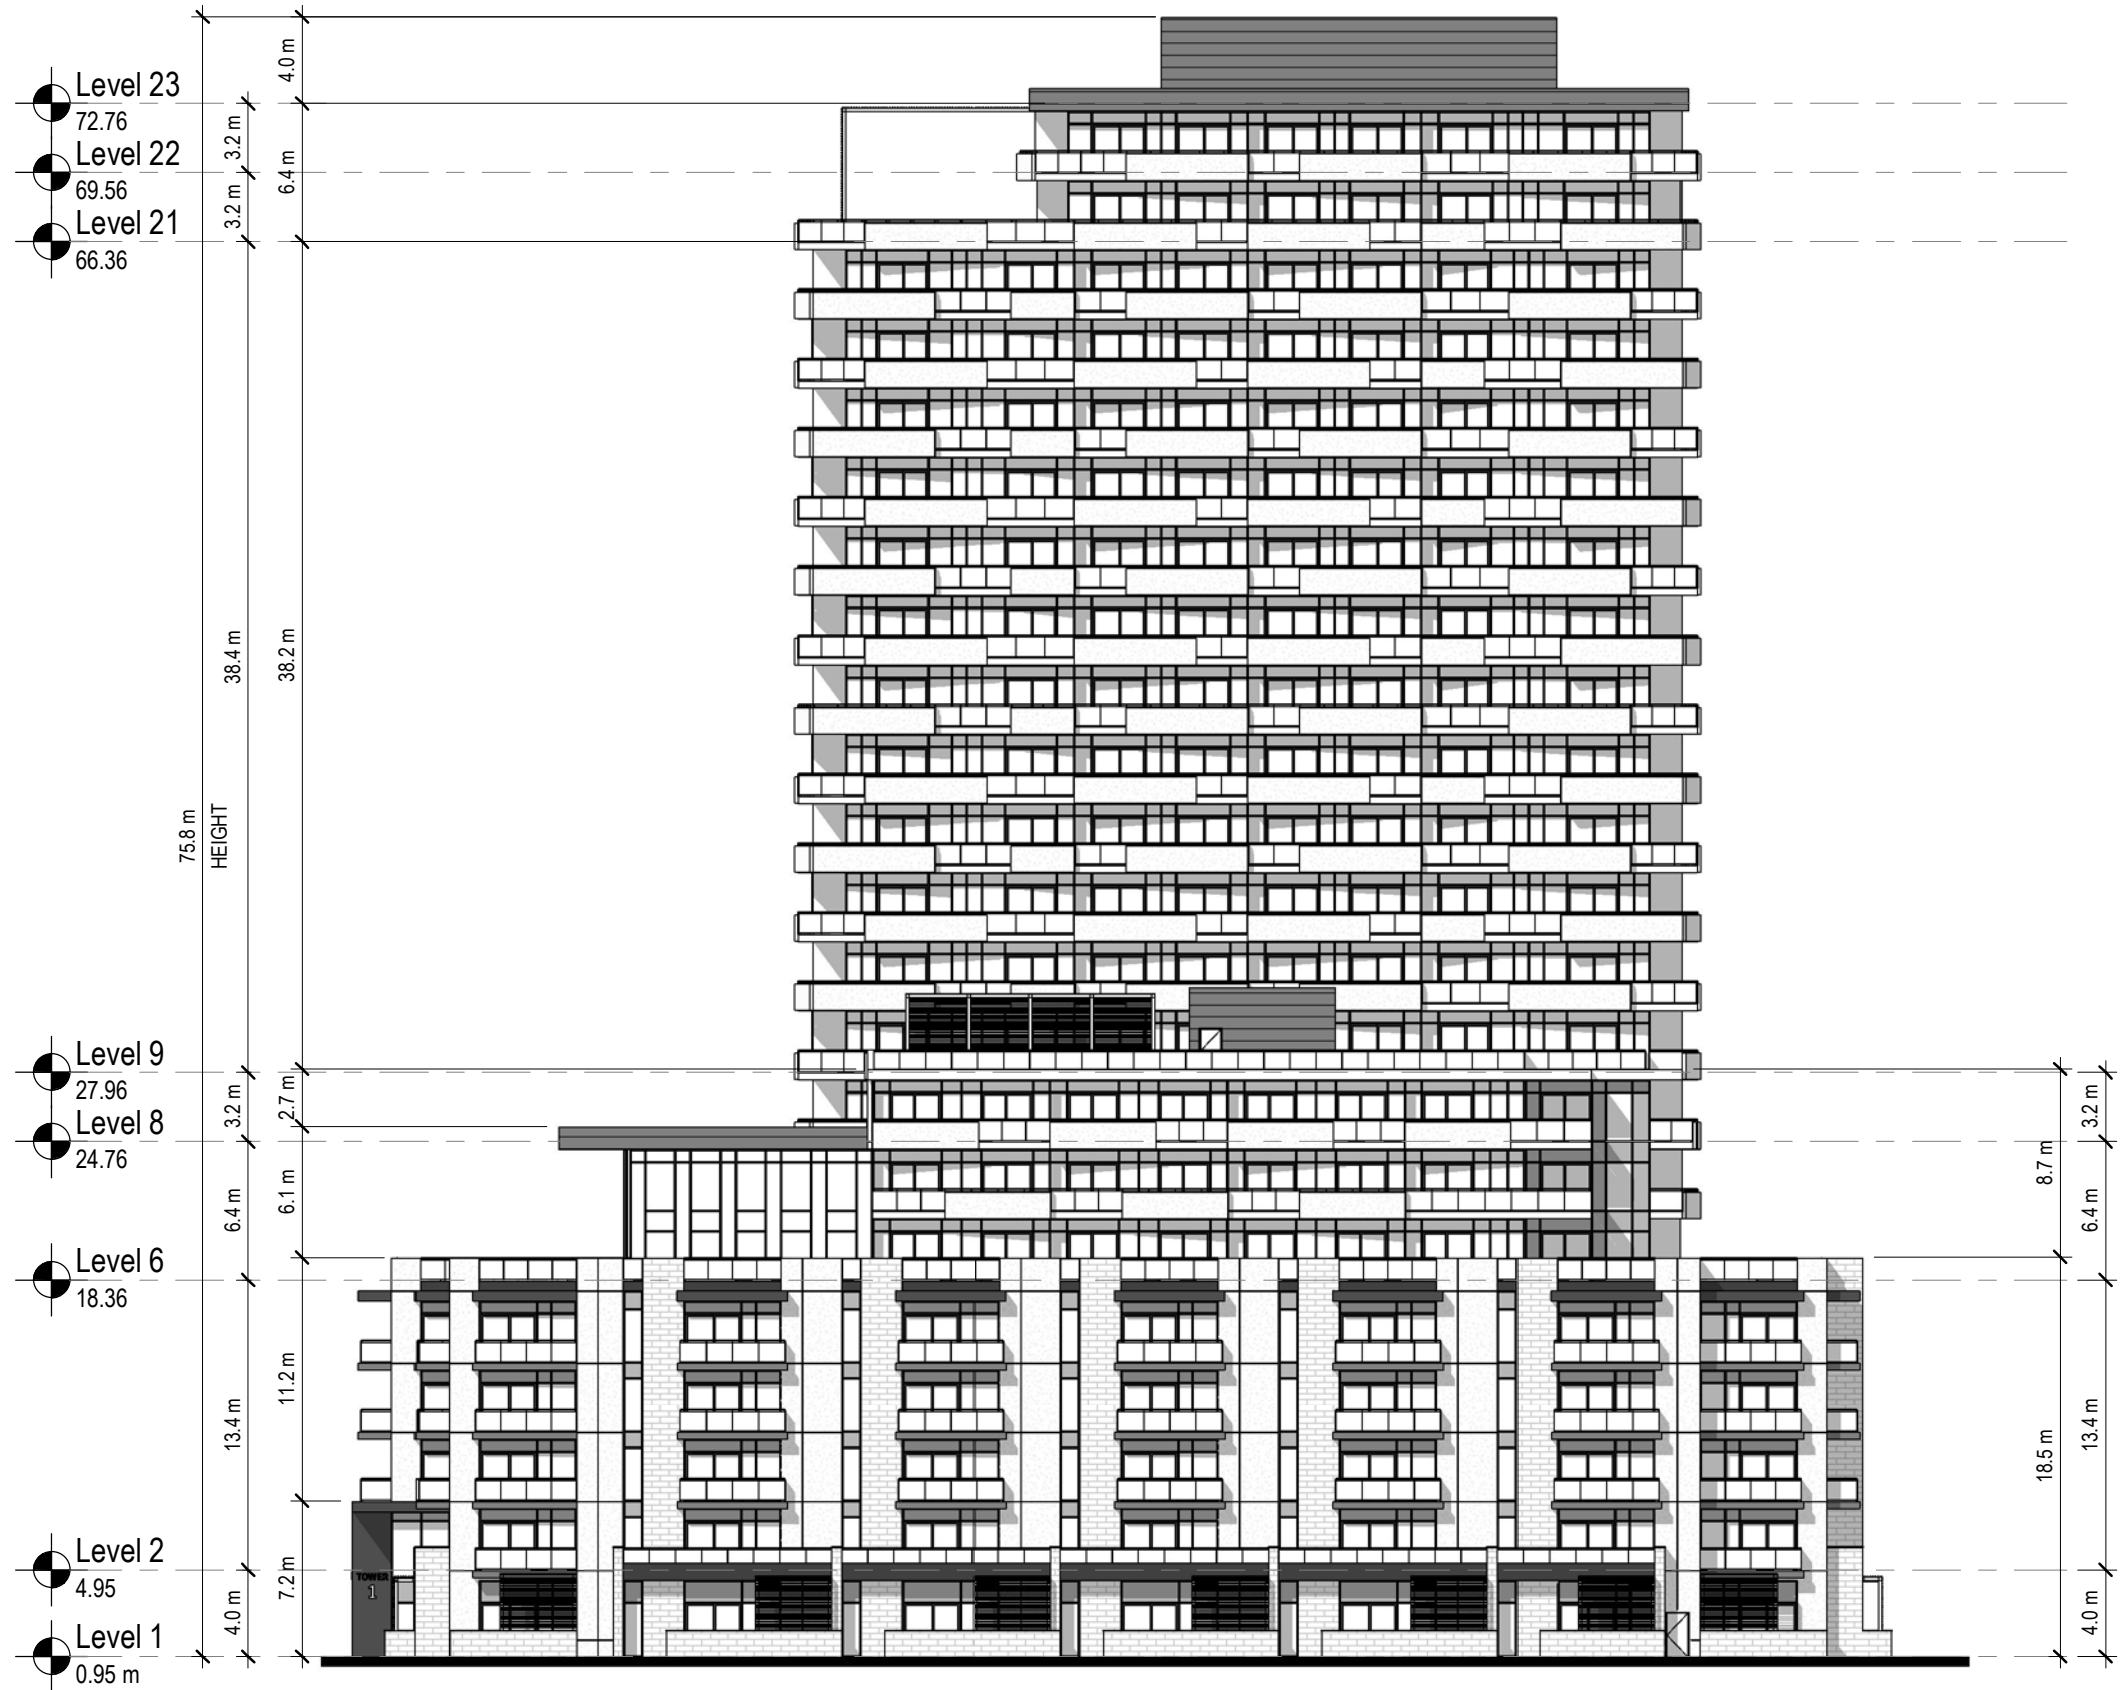

Scale : 1 : 350

23-030

Rand Developments

Building 1

415 Oxford Street West
London Ontario

Front Elevation - North (Black & White)

2023.12.21


SD3.1

zedd

ARCHITECTURE

Z-627 mailland street london ontario N5Y 2V7 519 518 9333
www.zeddarchitecture.com info@zeddarchitecture.com

ZEDD ARCHITECTURE INCLUDES THE DRAWING, THE COPYRIGHT AND OWNERSHIP OF THE DESIGN AND ALL INSTRUMENTS OF SERVICE AS EXCLUSIVE PROPERTY AND MAY NOT BE USED OR REPRODUCED IN ANY MANNER WITHOUT THE WRITTEN CONSENT OF ZEDD ARCHITECTURE INC.

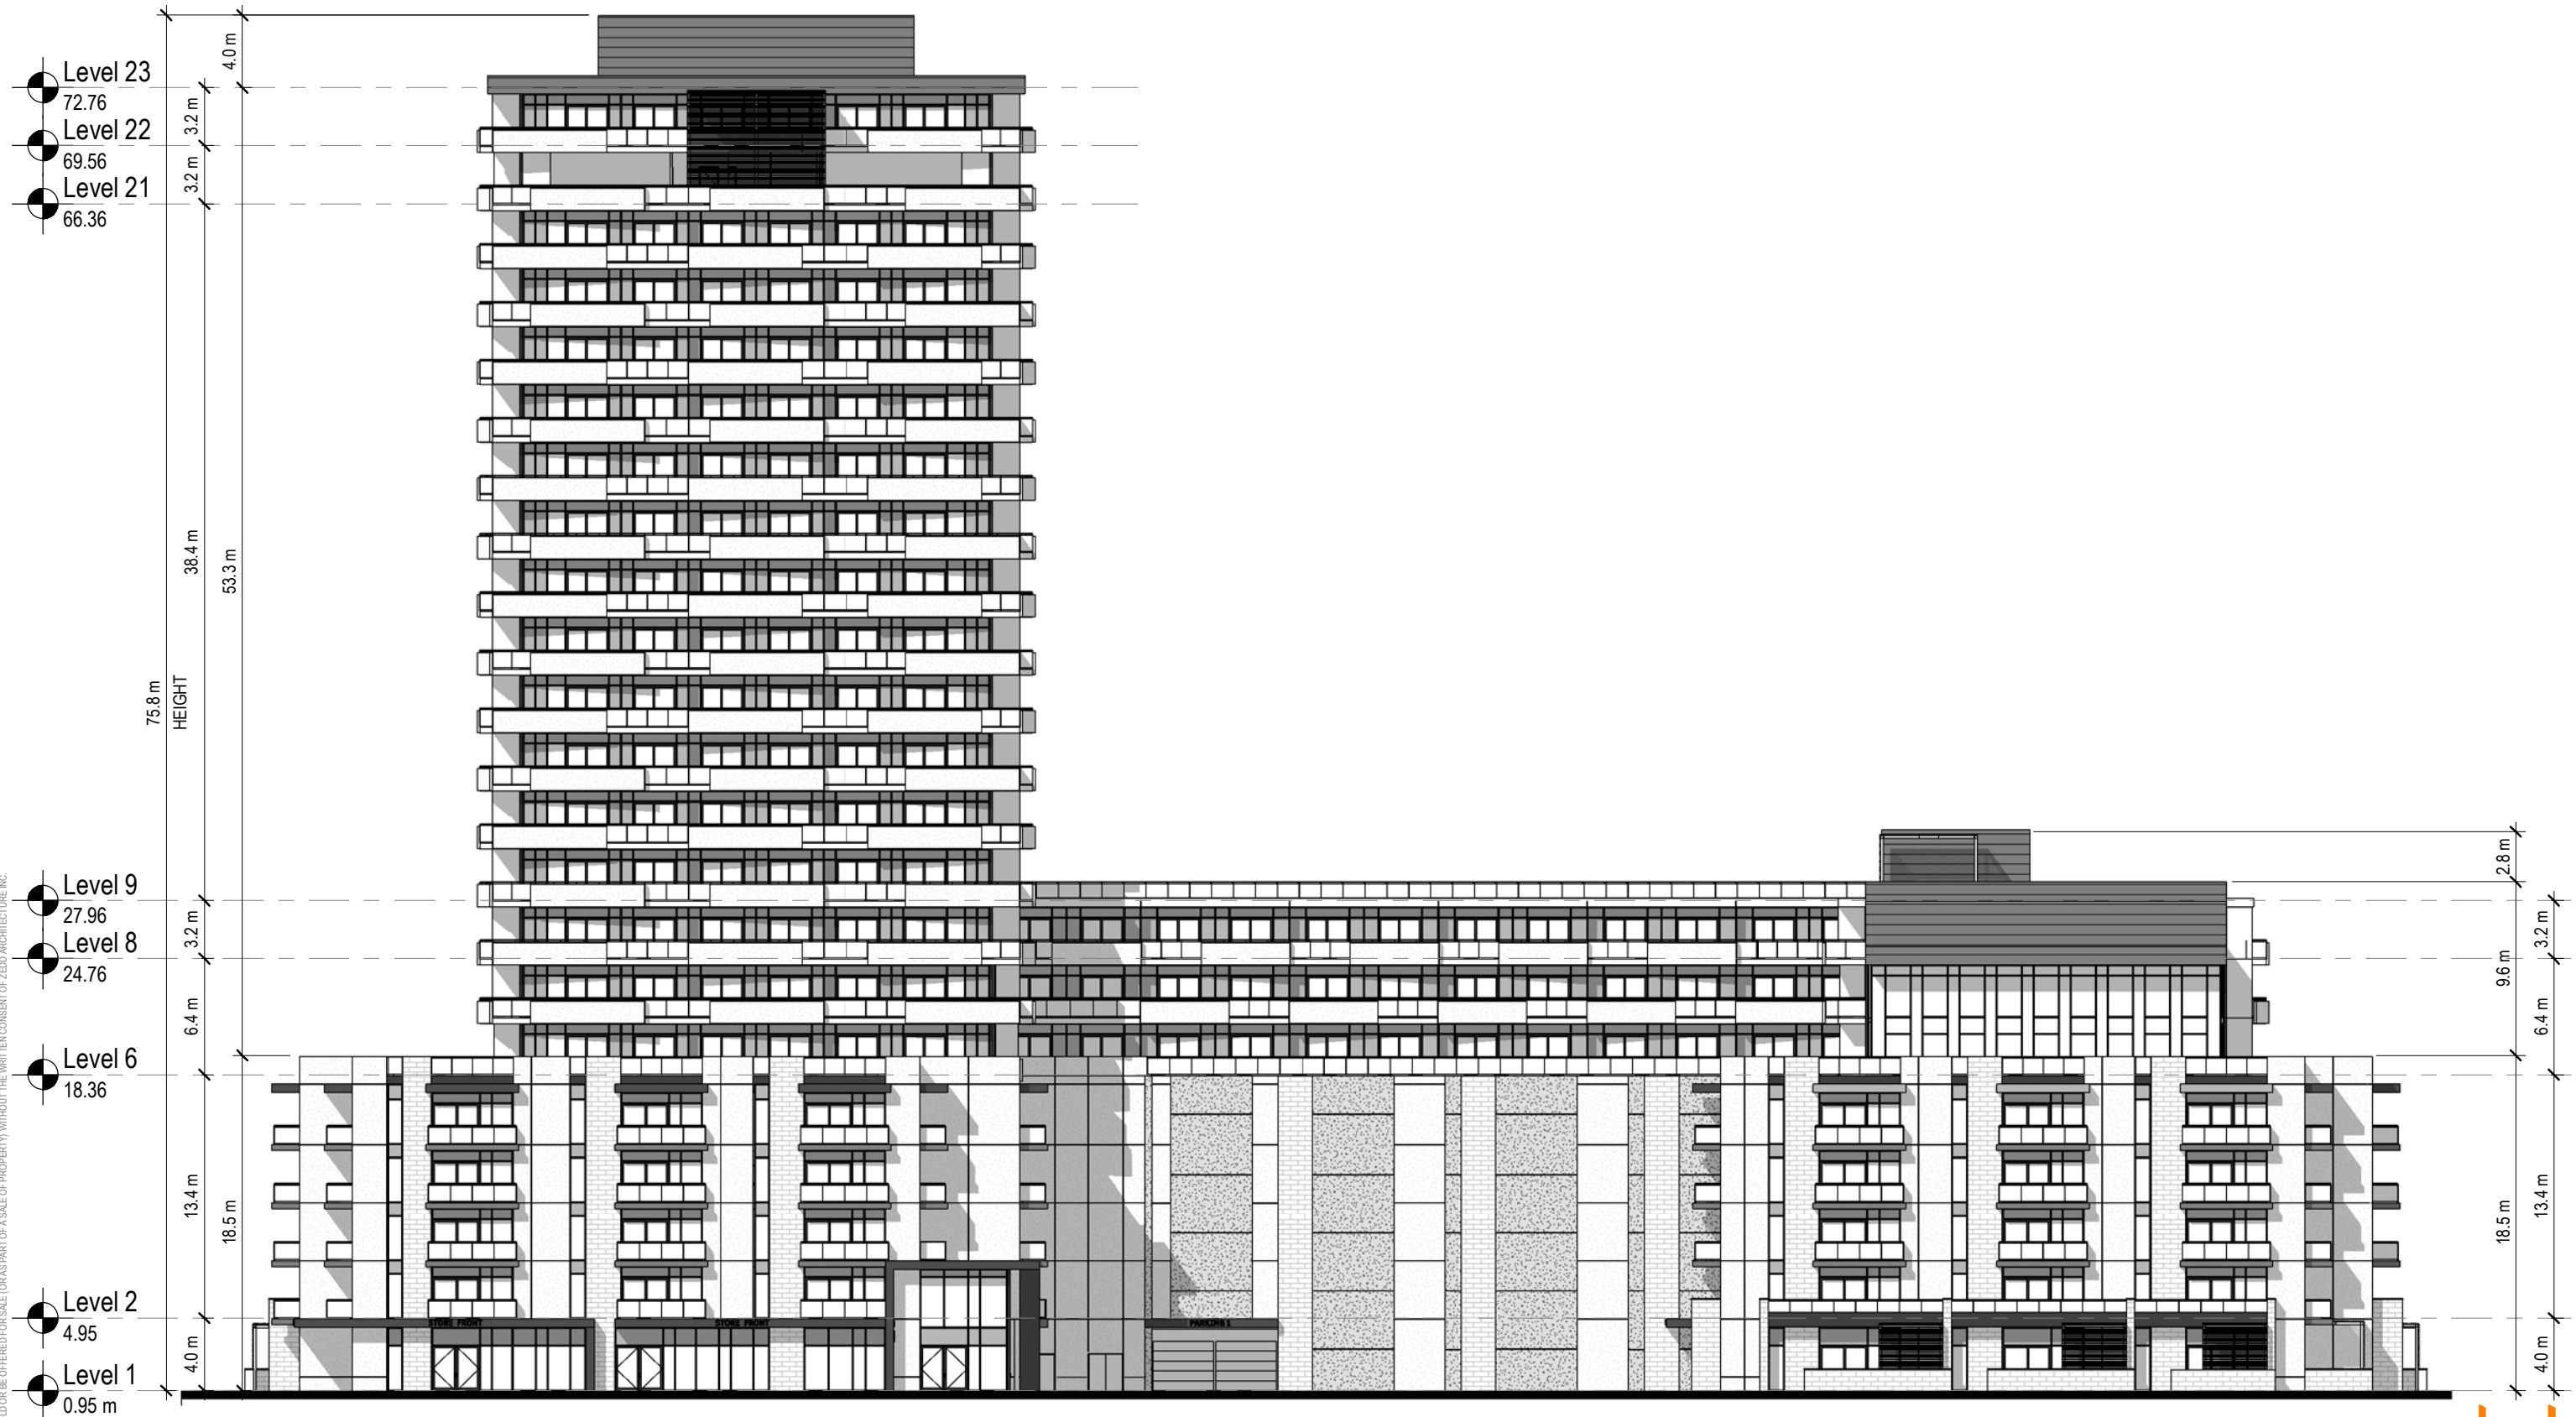

Scale : 1 : 350

23-030

Rand Developments

Building 1

415 Oxford Street West
London Ontario

Side Elevation - East (Black & White)


2023.12.21

SD3.2

zedd
ARCHITECTURE

Z-627 mailand street london ontario N5Y 2V7 519 518 9333
www.zeddarchitecture.com info@zeddarchitecture.com

ZEDD ARCHITECTURE INCLUDES THIS DRAWING, THE COPYRIGHT AND OWNERSHIP OF THE DESIGN AND ALL INSTRUMENTS OF SERVICE AS EXCLUSIVE PROPERTY AND MAY NOT BE USED FOR ANY OTHER PROJECT, SOLD OR BE OFFERED FOR SALE (OR AS PART OF A SALE OF PROPERTY) WITHOUT THE WRITTEN CONSENT OF ZEDD ARCHITECTURE INC.

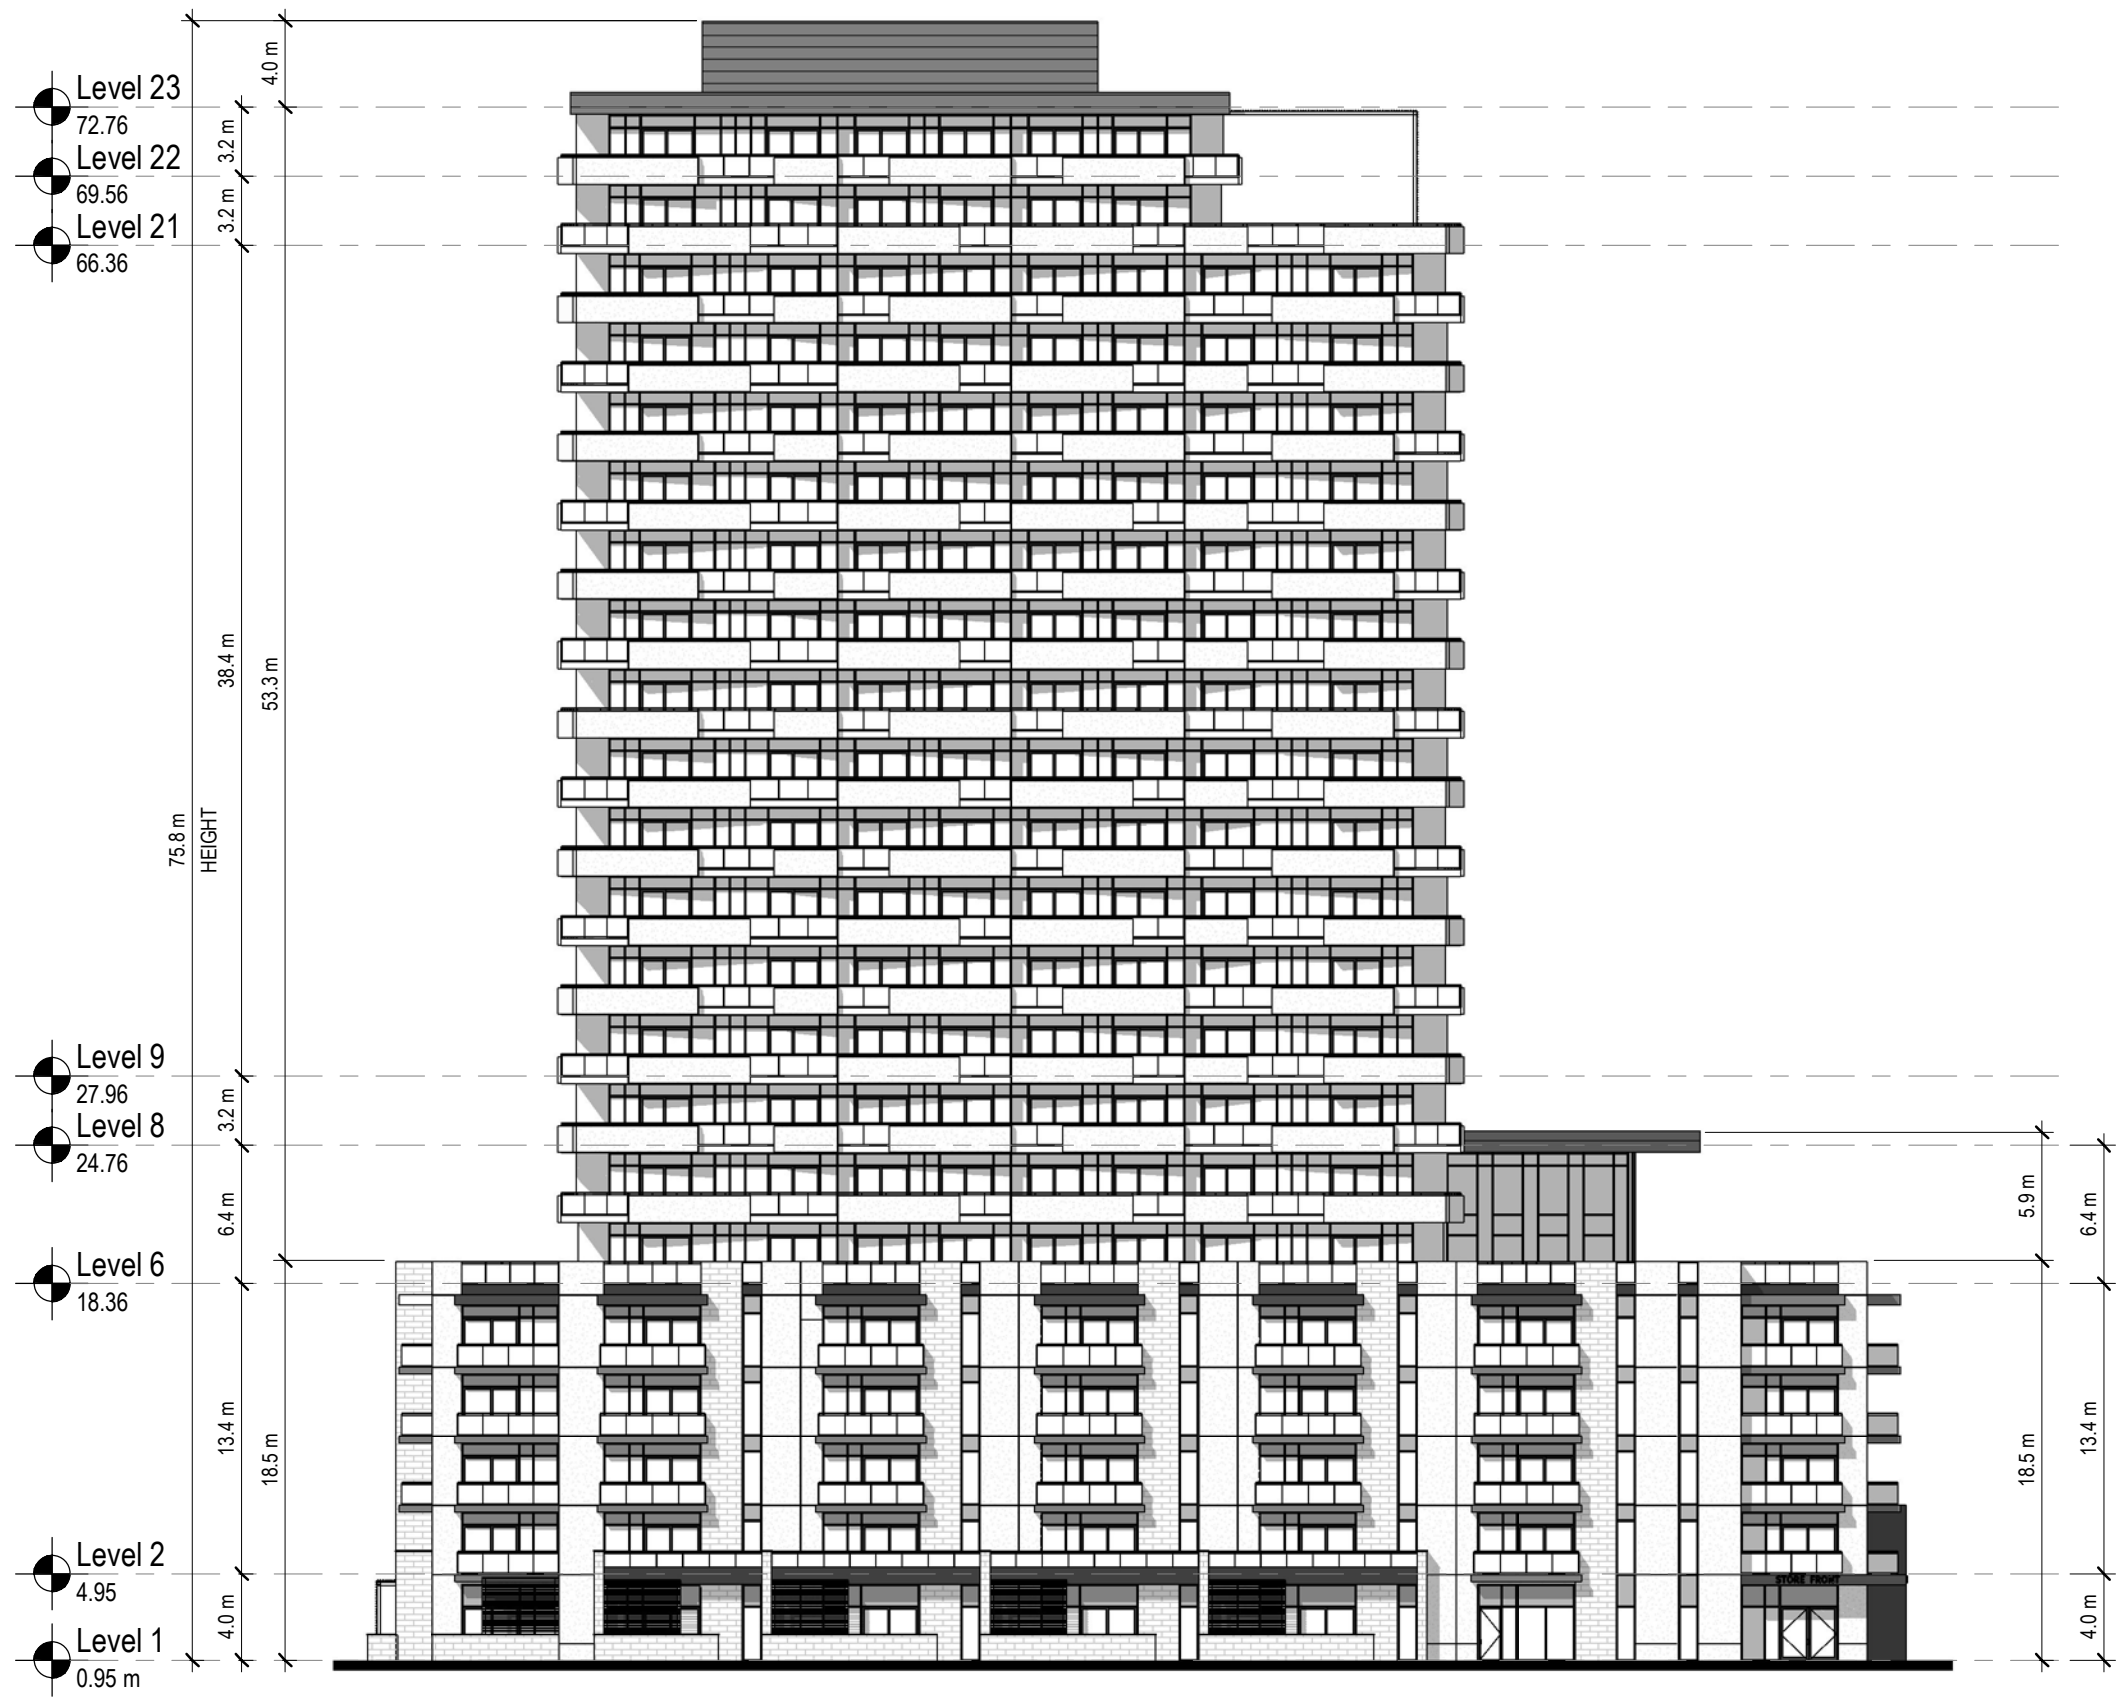

Scale : 1 : 350

23-030

Rand Developments

Building 1

415 Oxford Street West
London Ontario

Rear Elevation - South (Black & White)

2023.12.21

SD3.3

zedd


ARCHITECTURE

Z-627 mailand street london ontario N5Y 2V7 519 518 9333
www.zeddarchitecture.com info@zeddarchitecture.com

2023-12-21 4:36:26 PM

File: C:\Users\Saigharbi\Documents\23-030 - 415 Oxford St W - SD - NEW TRY_saigharbi.rvt

ZEDD ARCHITECTURE INCLUDES THIS DRAWING, THE COPYRIGHT AND OWNERSHIP OF THE DESIGN AND ALL INSTRUMENTS OF SERVICE AS EXCLUSIVE PROPERTY AND MAY NOT BE USED OR ANY OTHER PROJECT, SOLD OR BE OFFERED FOR SALE OR AS PART OF A SALE OF PROPERTY WITHOUT THE WRITTEN CONSENT OF ZEDD ARCHITECTURE INC.

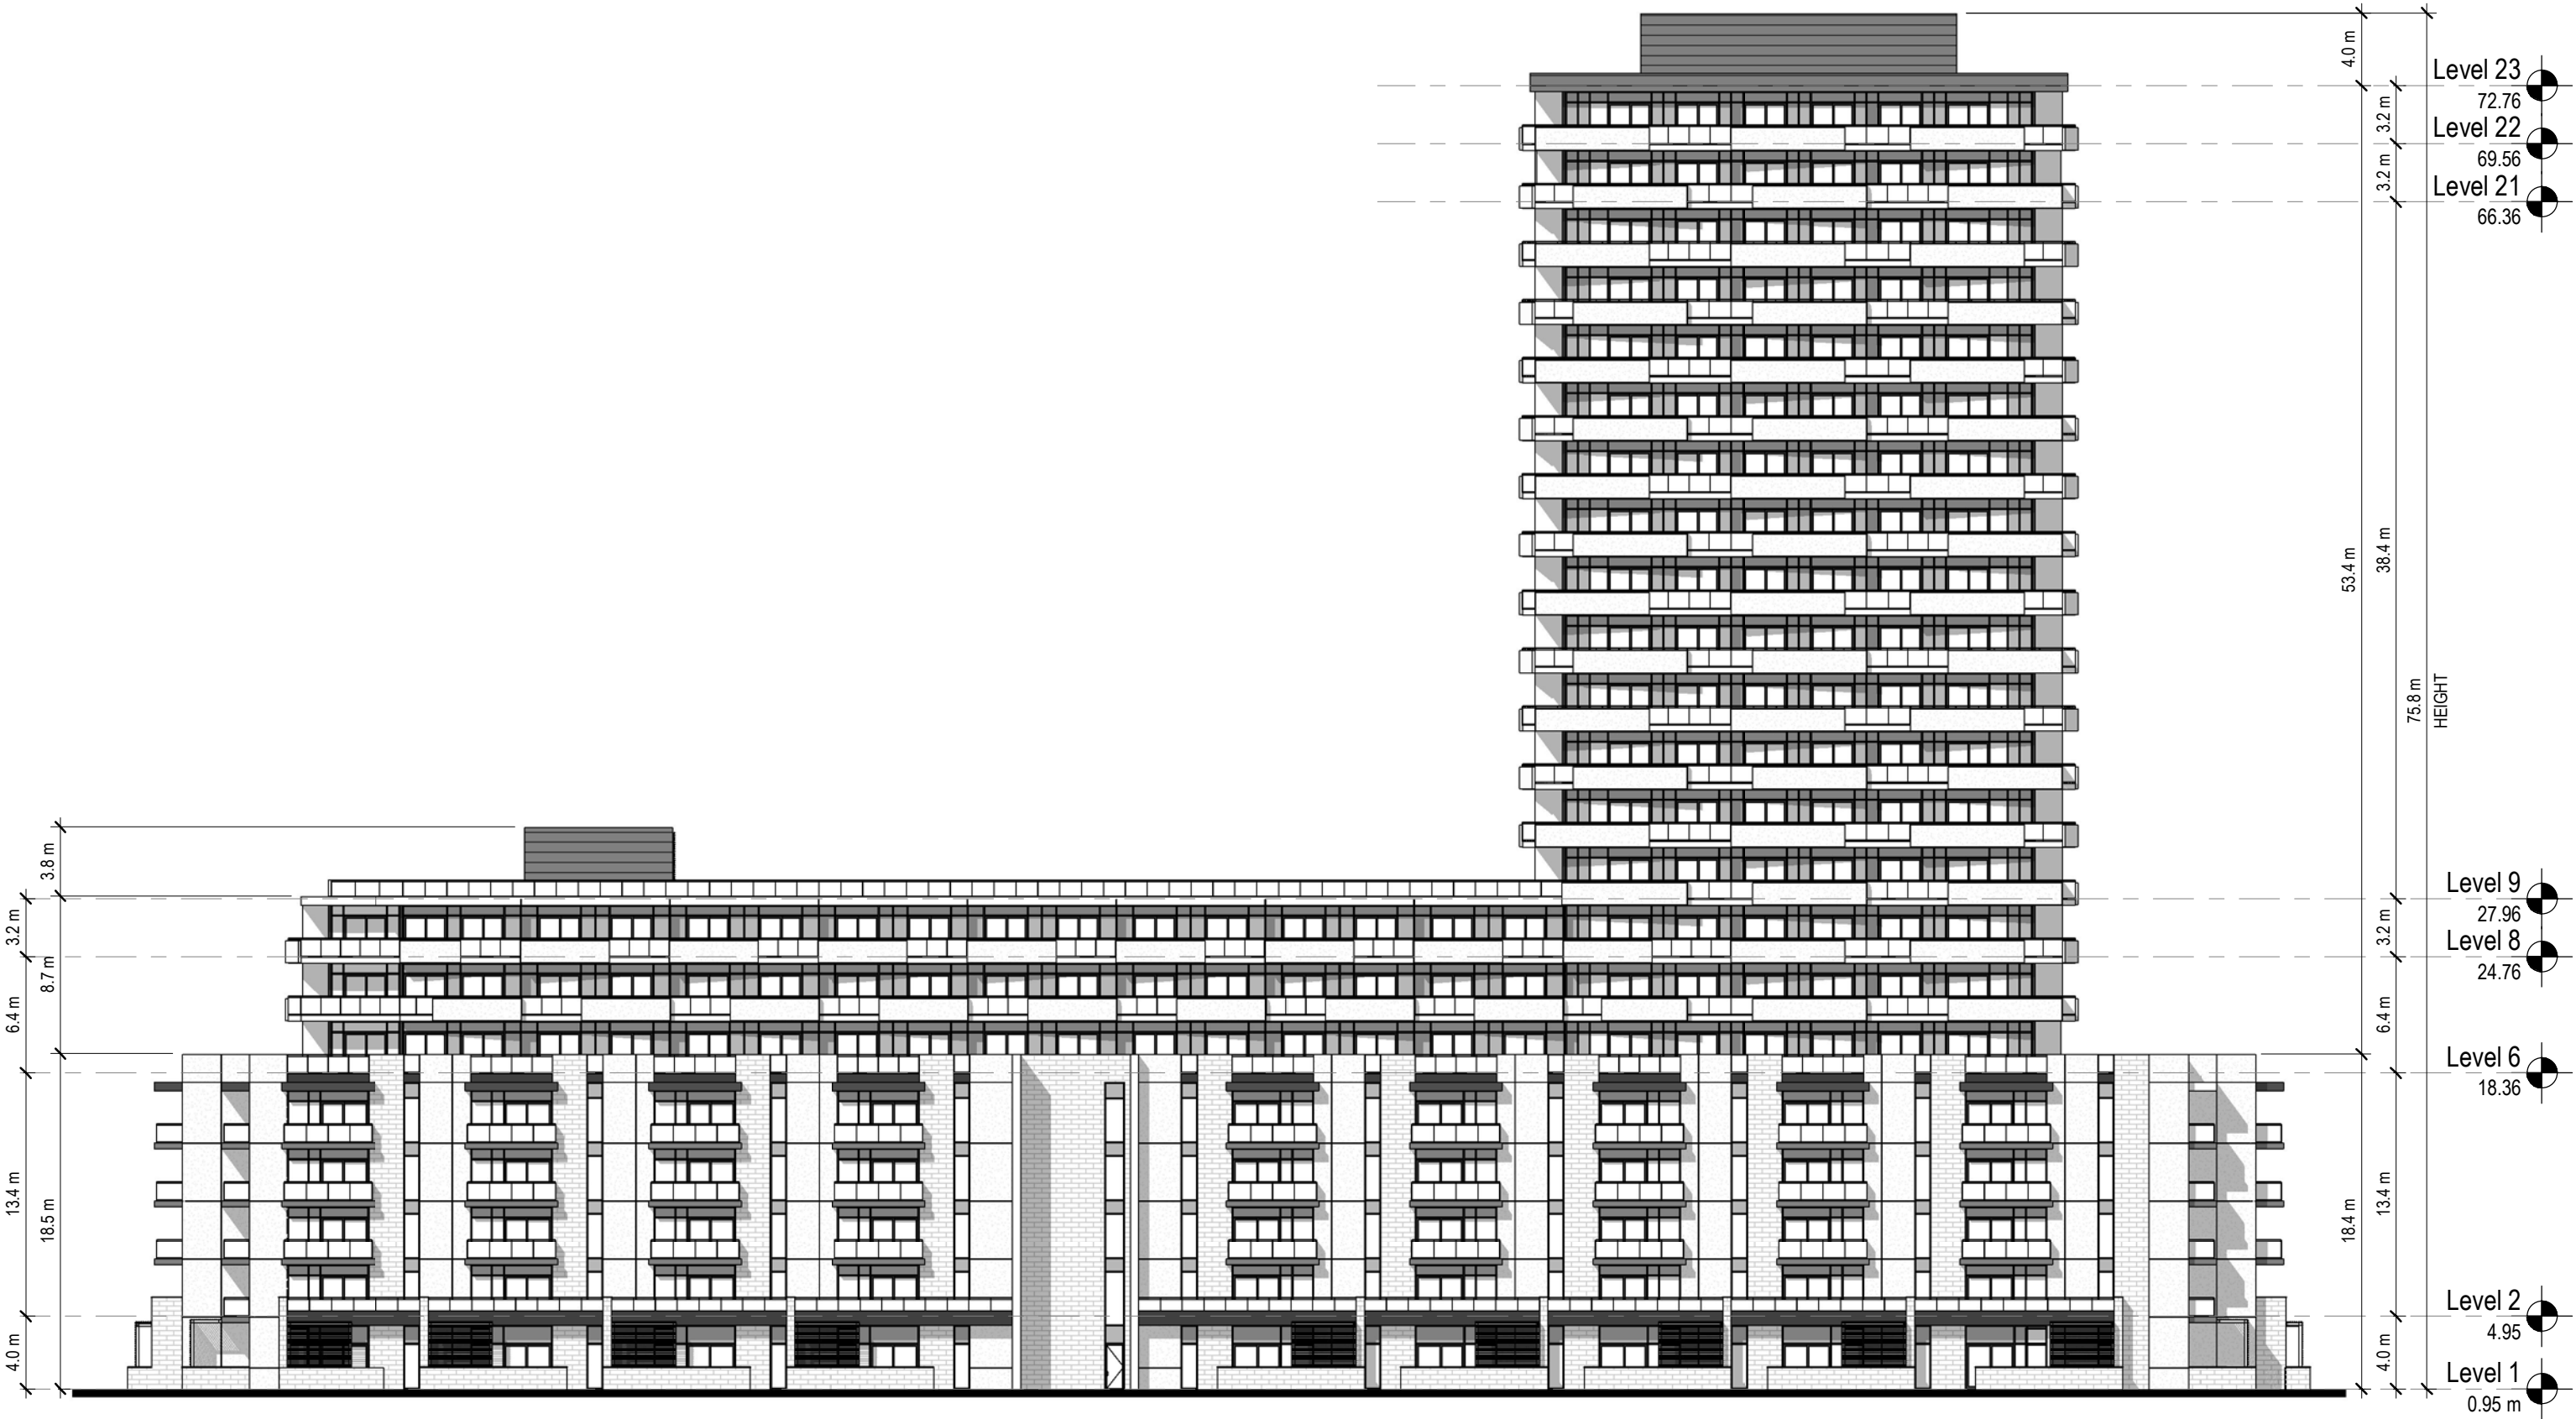

Scale : 1 : 350

23-030

Rand Developments

Building 1

415 Oxford Street West
London Ontario

Side Elevation - West (Black & White)

2023.12.21

SD3.4

zedd

ARCHITECTURE

Z-627 malland street london ontario N5Y 2V7 519 518 9333
www.zeddarchitecture.com info@zeddarchitecture.com



Exterior Finish Legend			
Symbol	Panel Type	Symbol	Panel Type
1	ACM MANUFACTURER: TBD COLOUR: BLACK	6	SPANDREL BACK PAINTED GLASS MANUFACTURER: TBD COLOUR: GREY
2	MASONRY MANUFACTURER: TBD COLOUR: DARK GREY	7	METAL SIDING MANUFACTURER: TBD COLOUR: TBD
3	PRECAST MANUFACTURER: TBD COLOUR: WHITE	8	METAL PERGOLA MANUFACTURER: TBD COLOUR: TBD
4	ALUMINIUM SLAB EDGE MANUFACTURER: TBD COLOUR: WHITE	9	PREFINISHED WINDOW/DOOR MANUFACTURER: TBD COLOUR: GLAZING - CLEAR FRAME/MULIONS - CHARCOAL
5	SPANDREL BACK PAINTED GLASS MANUFACTURER: TBD COLOUR: WHITE	10	PREFINISHED GLASS RAILING SYSTEMMANUFACTURER: TBD COLOUR: RAILING - CHARCOAL GLASS - TINTED

ZEDD ARCHITECTURE INCLUDES THIS DRAWING, THE COPYRIGHT AND OWNERSHIP OF THE DESIGN, AND ALL INSTRUMENTS OF SERVICE AS EXCLUSIVE PROPERTY AND MAY NOT BE USED FOR ANY OTHER PROJECT, SOLD OR BE OFFERED FOR SALE (OR AS PART OF A SALE OF PROPERTY) WITHOUT THE WRITTEN CONSENT OF ZEDD ARCHITECTURE INC.

Scale : As indicated

23-030

Rand Developments

Building 1

415 Oxford Street West
London Ontario

Front Elevation - North


2023.12.21

SD3.5

zedd

ARCHITECTURE

Z-627 malland street london ontario N5Y 2V7 519 518 9333
www.zeddarchitecture.com info@zeddarchitecture.com

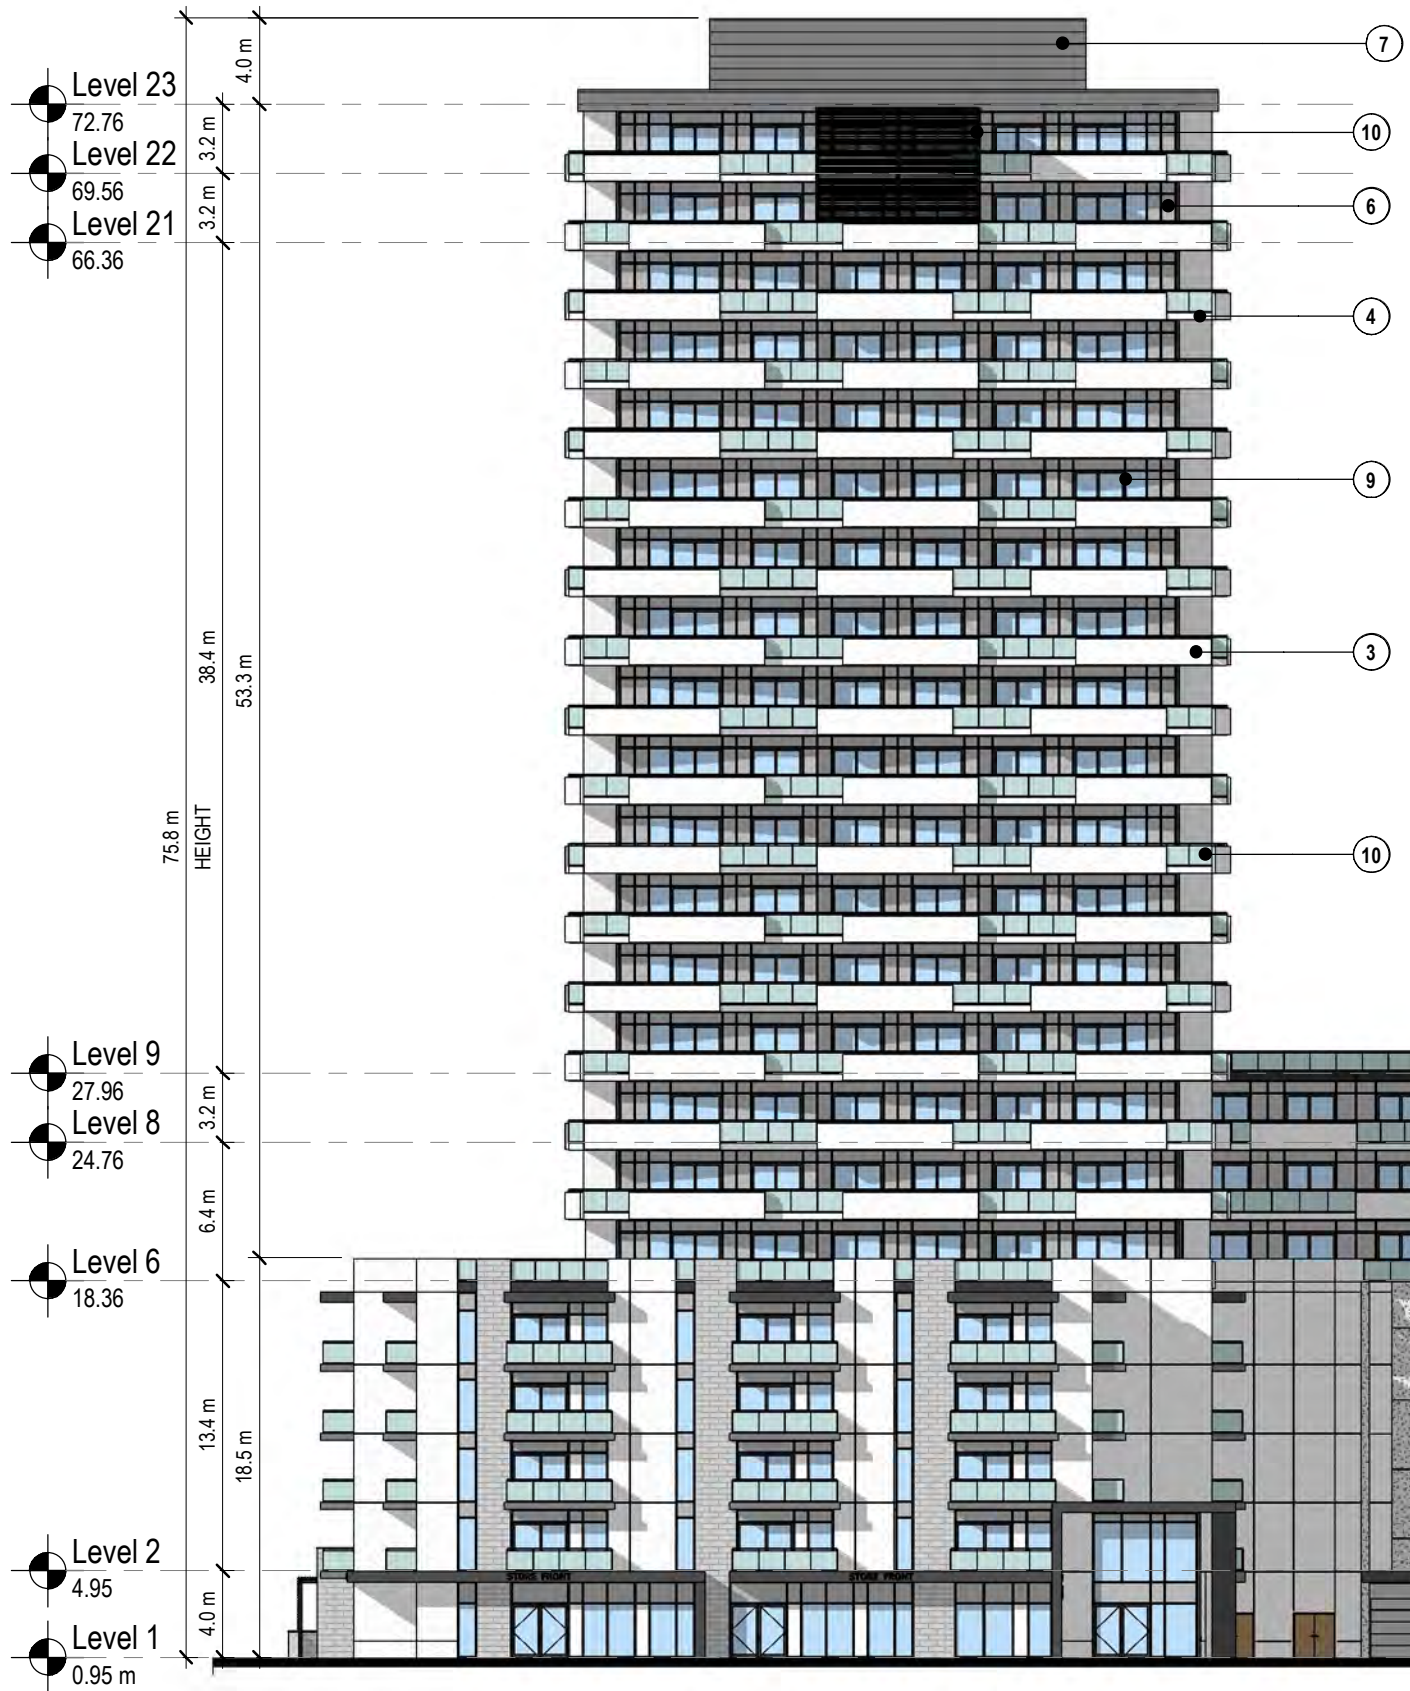

Exterior Finish Legend			
Symbol	Panel Type	Symbol	Panel Type
(1)	ACM MANUFACTURER: TBD COLOUR: BLACK	(6)	SPANDREL BACK PAINTED GLASS MANUFACTURER: TBD COLOUR: GREY
(2)	MASONRY MANUFACTURER: TBD COLOUR: DARK GREY	(7)	METAL SIDING MANUFACTURER: TBD COLOUR: TBD
(3)	PRECAST MANUFACTURER: TBD COLOUR: WHITE	(8)	METAL PERGOLA MANUFACTURER: TBD COLOUR: TBD
(4)	ALUMINIUM SLAB EDGE MANUFACTURER: TBD COLOUR: WHITE	(9)	PREFINISHED WINDOW/DOOR MANUFACTURER: TBD COLOUR: GLAZING - CLEAR FRAME/MULIONS - CHARCOAL
(5)	SPANDREL BACK PAINTED GLASS MANUFACTURER: TBD COLOUR: WHITE	(10)	PREFINISHED GLASS RAILING SYSTEMMANUFACTURER: TBD COLOUR: RAILING - CHARCOAL GLASS - TINTED

ZEDD ARCHITECTURE INCLUDES THIS DRAWING, THE COPYRIGHT AND OWNERSHIP OF THE DESIGN, AND ALL INSTRUMENTS OF SERVICE AS EXCLUSIVE PROPERTY AND MAY NOT BE USED FOR ANY OTHER PROJECT, SOLD OR BE OFFERED FOR SALE OR AS PART OF A SALE OF PROPERTY WITHOUT THE WRITTEN CONSENT OF ZEDD ARCHITECTURE INC.

Scale : As indicated

23-030

Rand Developments

Building 1

415 Oxford Street West
London Ontario

Side Elevation - East

2023.12.21

SD3.6

zedd

ARCHITECTURE

Z-627 malland street london ontario N5Y 2V7 519 518 9333
www.zeddarchitecture.com info@zeddarchitecture.com



Exterior Finish Legend			
Symbol	Panel Type	Symbol	Panel Type
1	ACM MANUFACTURER: TBD COLOUR: BLACK	6	SPANDREL BACK PAINTED GLASS MANUFACTURER: TBD COLOUR: GREY
2	MASONRY MANUFACTURER: TBD COLOUR: DARK GREY	7	METAL SIDING MANUFACTURER: TBD COLOUR: TBD
3	PRECAST MANUFACTURER: TBD COLOUR: WHITE	8	METAL PERGOLA MANUFACTURER: TBD COLOUR: TBD
4	ALUMINIUM SLAB EDGE MANUFACTURER: TBD COLOUR: WHITE	9	PREFINISHED WINDOW/DOOR MANUFACTURER: TBD COLOUR: GLAZING - CLEAR FRAME/MULIONS - CHARCOAL
5	SPANDREL BACK PAINTED GLASS MANUFACTURER: TBD COLOUR: WHITE	10	PREFINISHED GLASS RAILING SYSTEMMANUFACTURER: TBD COLOUR: RAILING - CHARCOAL GLASS - TINTED

ZEDD ARCHITECTURE INCLUDES THIS DRAWING, THE COPYRIGHT AND OWNERSHIP OF THE DESIGN AND ALL INSTRUMENTS OF SERVICE AS EXCLUSIVE PROPERTY AND MAY NOT BE USED FOR ANY OTHER PROJECT, SOLD OR BE OFFERED FOR SALE (OR AS PART OF A SALE OF PROPERTY) WITHOUT THE WRITTEN CONSENT OF ZEDD ARCHITECTURE INC.

Scale : As indicated

23-030

Rand Developments

Building 1

415 Oxford Street West
London Ontario

Rear Elevation - South





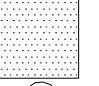





2023.12.21


SD3.7

zedd

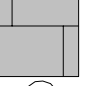ARCHITECTURE

Z-627 malland street london ontario N5Y 2V7 519 518 9333
www.zeddarchitecture.com info@zeddarchitecture.com

Exterior Finish Legend			
Symbol	Panel Type	Symbol	Panel Type
	ACM MANUFACTURER: TBD COLOUR: BLACK		SPANDREL BACK PAINTED GLASS MANUFACTURER: TBD COLOUR: GREY
	MASONRY MANUFACTURER: TBD COLOUR: DARK GREY		METAL SIDING MANUFACTURER: TBD COLOUR: TBD
	PRECAST MANUFACTURER: TBD COLOUR: WHITE		METAL PERGOLA MANUFACTURER: TBD COLOUR: TBD
	ALUMINIUM SLAB EDGE MANUFACTURER: TBD COLOUR: WHITE		PREFINISHED WINDOW/DOOR MANUFACTURER: TBD COLOUR: GLAZING - CLEAR FRAME/MULIONS - CHARCOAL
	SPANDREL BACK PAINTED GLASS MANUFACTURER: TBD COLOUR: WHITE		PREFINISHED GLASS RAILING SYSTEMMANUFACTURER: TBD COLOUR: RAILING - CHARCOAL GLASS - TINTED

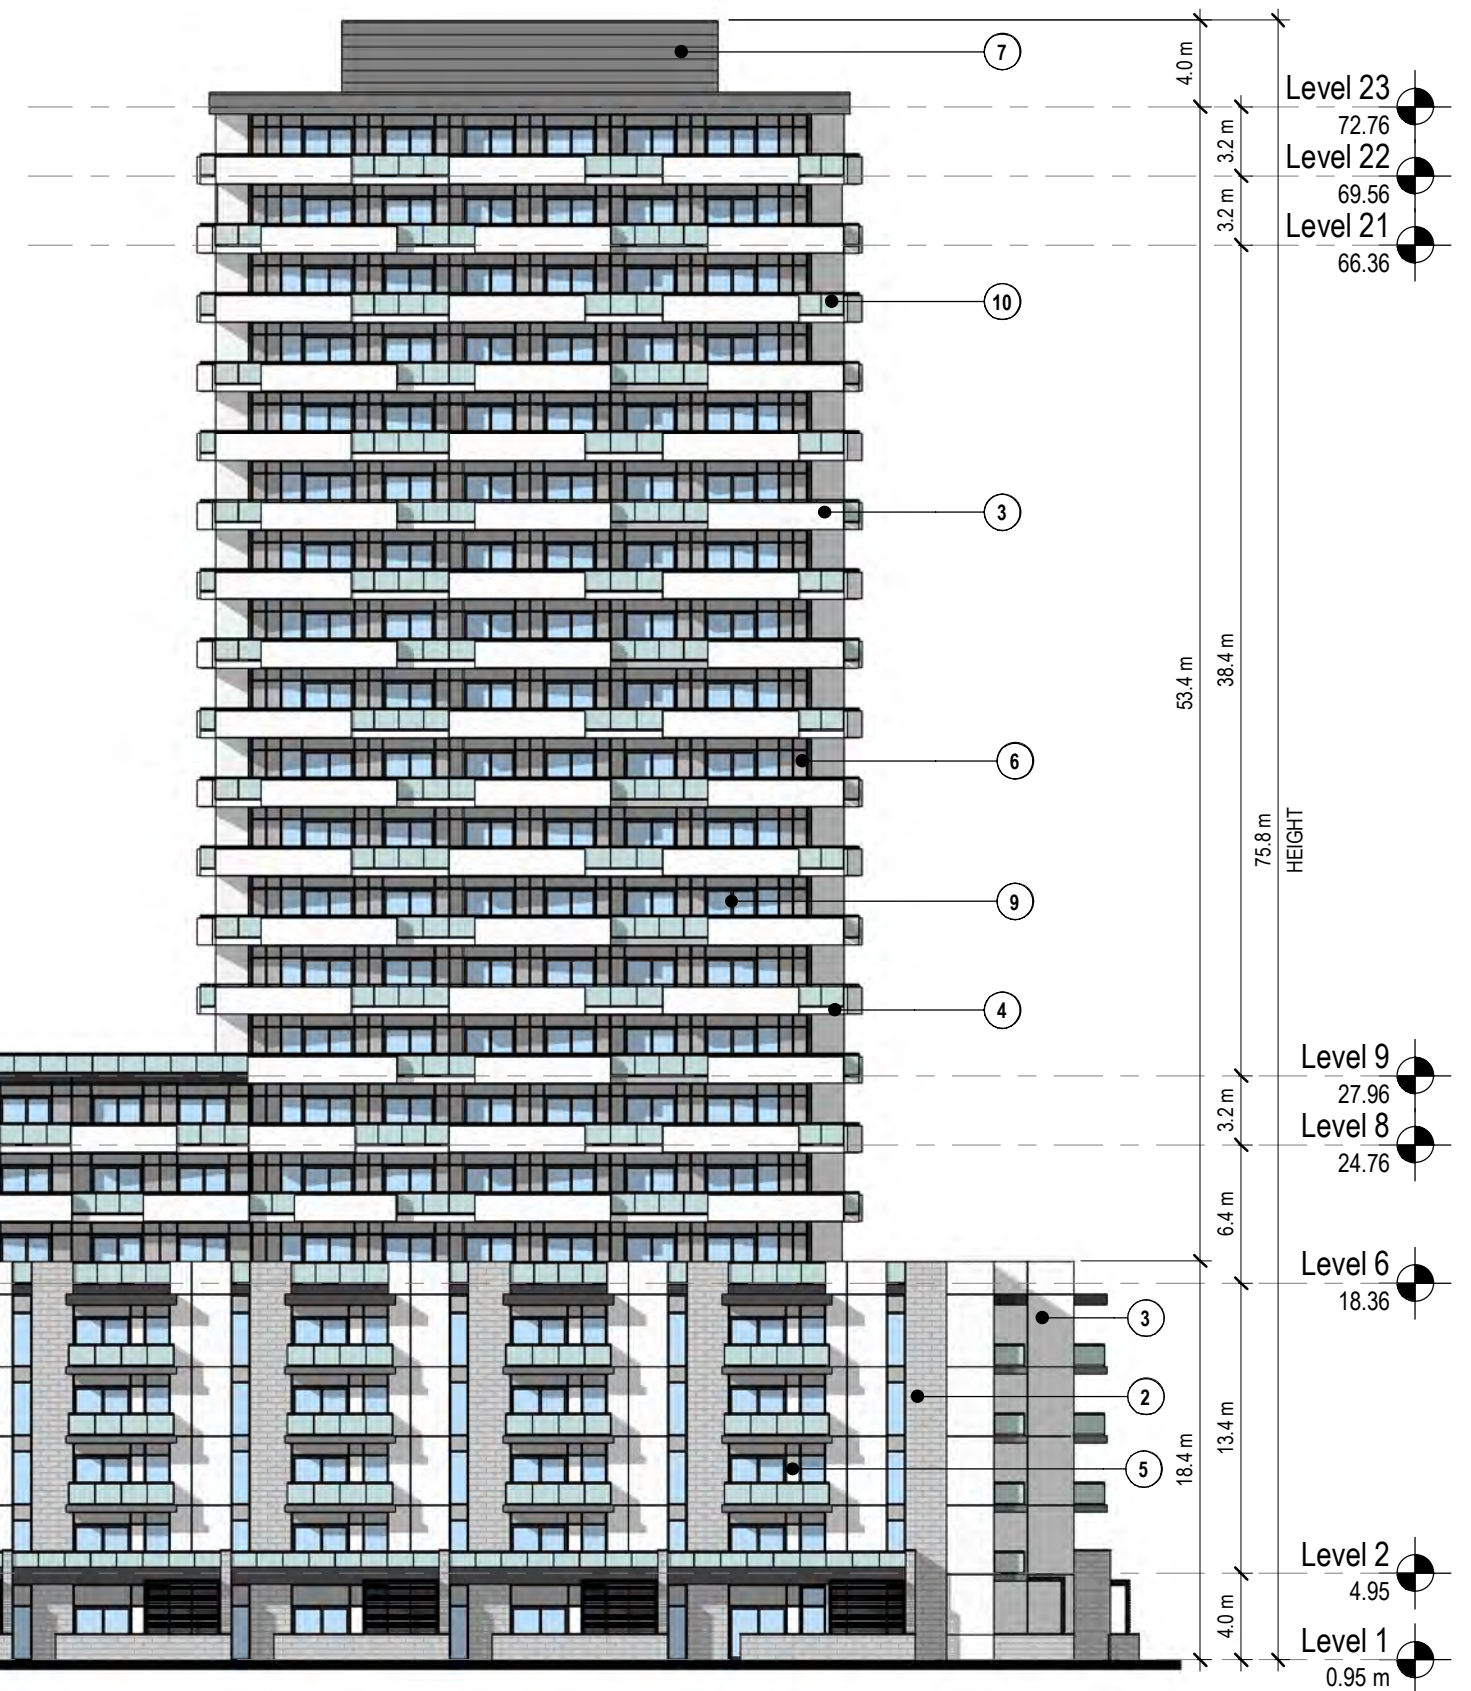


ZEDD ARCHITECTURE INCLUDES THIS DRAWING, THE COPYRIGHT AND OWNERSHIP OF THE DESIGN AND ALL INSTRUMENTS OF SERVICE AS EXCLUSIVE PROPERTY AND MAY NOT BE USED FOR ANY OTHER PROJECT, SOLD OR BE OFFERED FOR SALE OR AS PART OF A SALE OF PROPERTY WITHOUT THE WRITTEN CONSENT OF ZEDD ARCHITECTURE INC.

Scale : As indicated



ZEDD ARCHITECTURE INCLUDES THIS DRAWING, THE COPYRIGHT AND OWNERSHIP OF THE DESIGN AND ALL INSTRUMENTS OF SERVICE AS EXCLUSIVE PROPERTY AND MAY NOT BE USED FOR ANY OTHER PROJECT, SOLD OR BE OFFERED FOR SALE (OR AS PART OF A SALE OF PROPERTY) WITHOUT THE WRITTEN CONSENT OF ZEDD ARCHITECTURE INC.

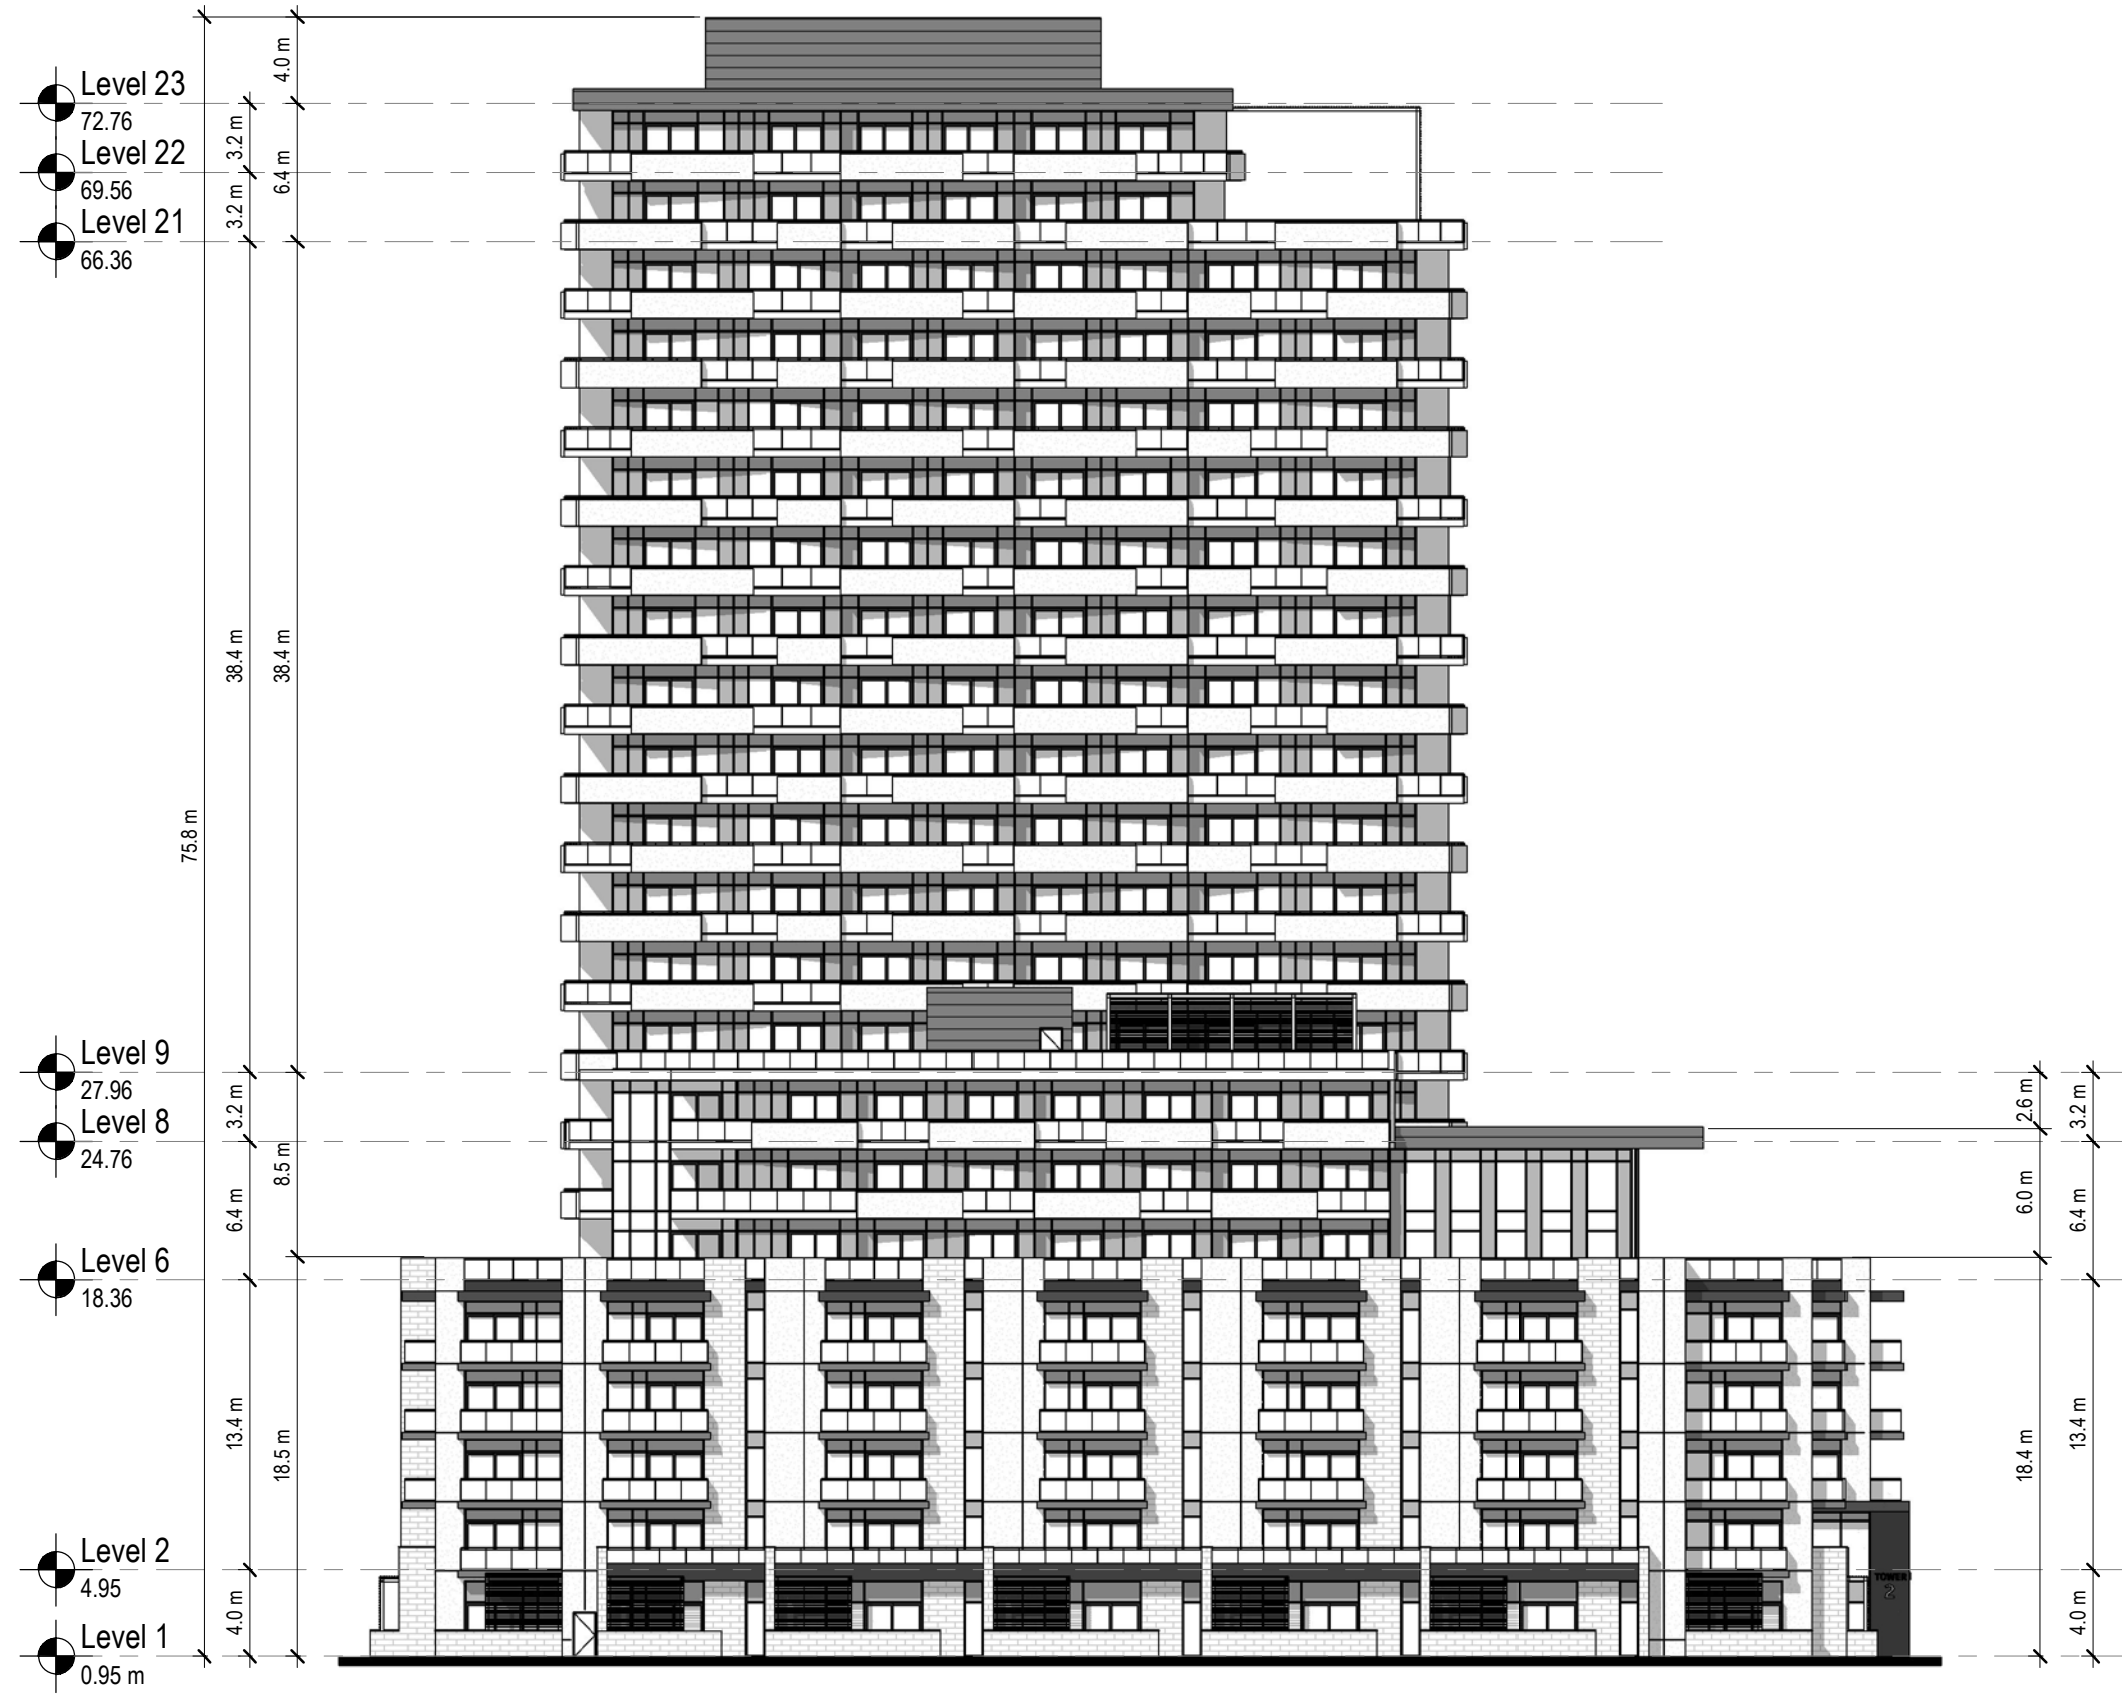

Scale : 1 : 350

23-030

Rand Developments

Building 2

415 Oxford Street West
London Ontario

Front Elevation - North (Black & White)


2023.12.21

SD5.1

zedd
ARCHITECTURE

Z-627 mailand street london ontario N5Y 2V7 519 518 9333
www.zeddarchitecture.com info@zeddarchitecture.com

ZEDD ARCHITECTURE INCLUDES THIS DRAWING, THE COPYRIGHT AND OWNERSHIP OF THE DESIGN AND ALL INSTRUMENTS OF SERVICE AS EXCLUSIVE PROPERTY AND MAY NOT BE USED OR ANY OTHER PROJECT, SOLD OR BE OFFERED FOR SALE OR AS PART OF A SALE OF PROPERTY WITHOUT THE WRITTEN CONSENT OF ZEDD ARCHITECTURE INC.

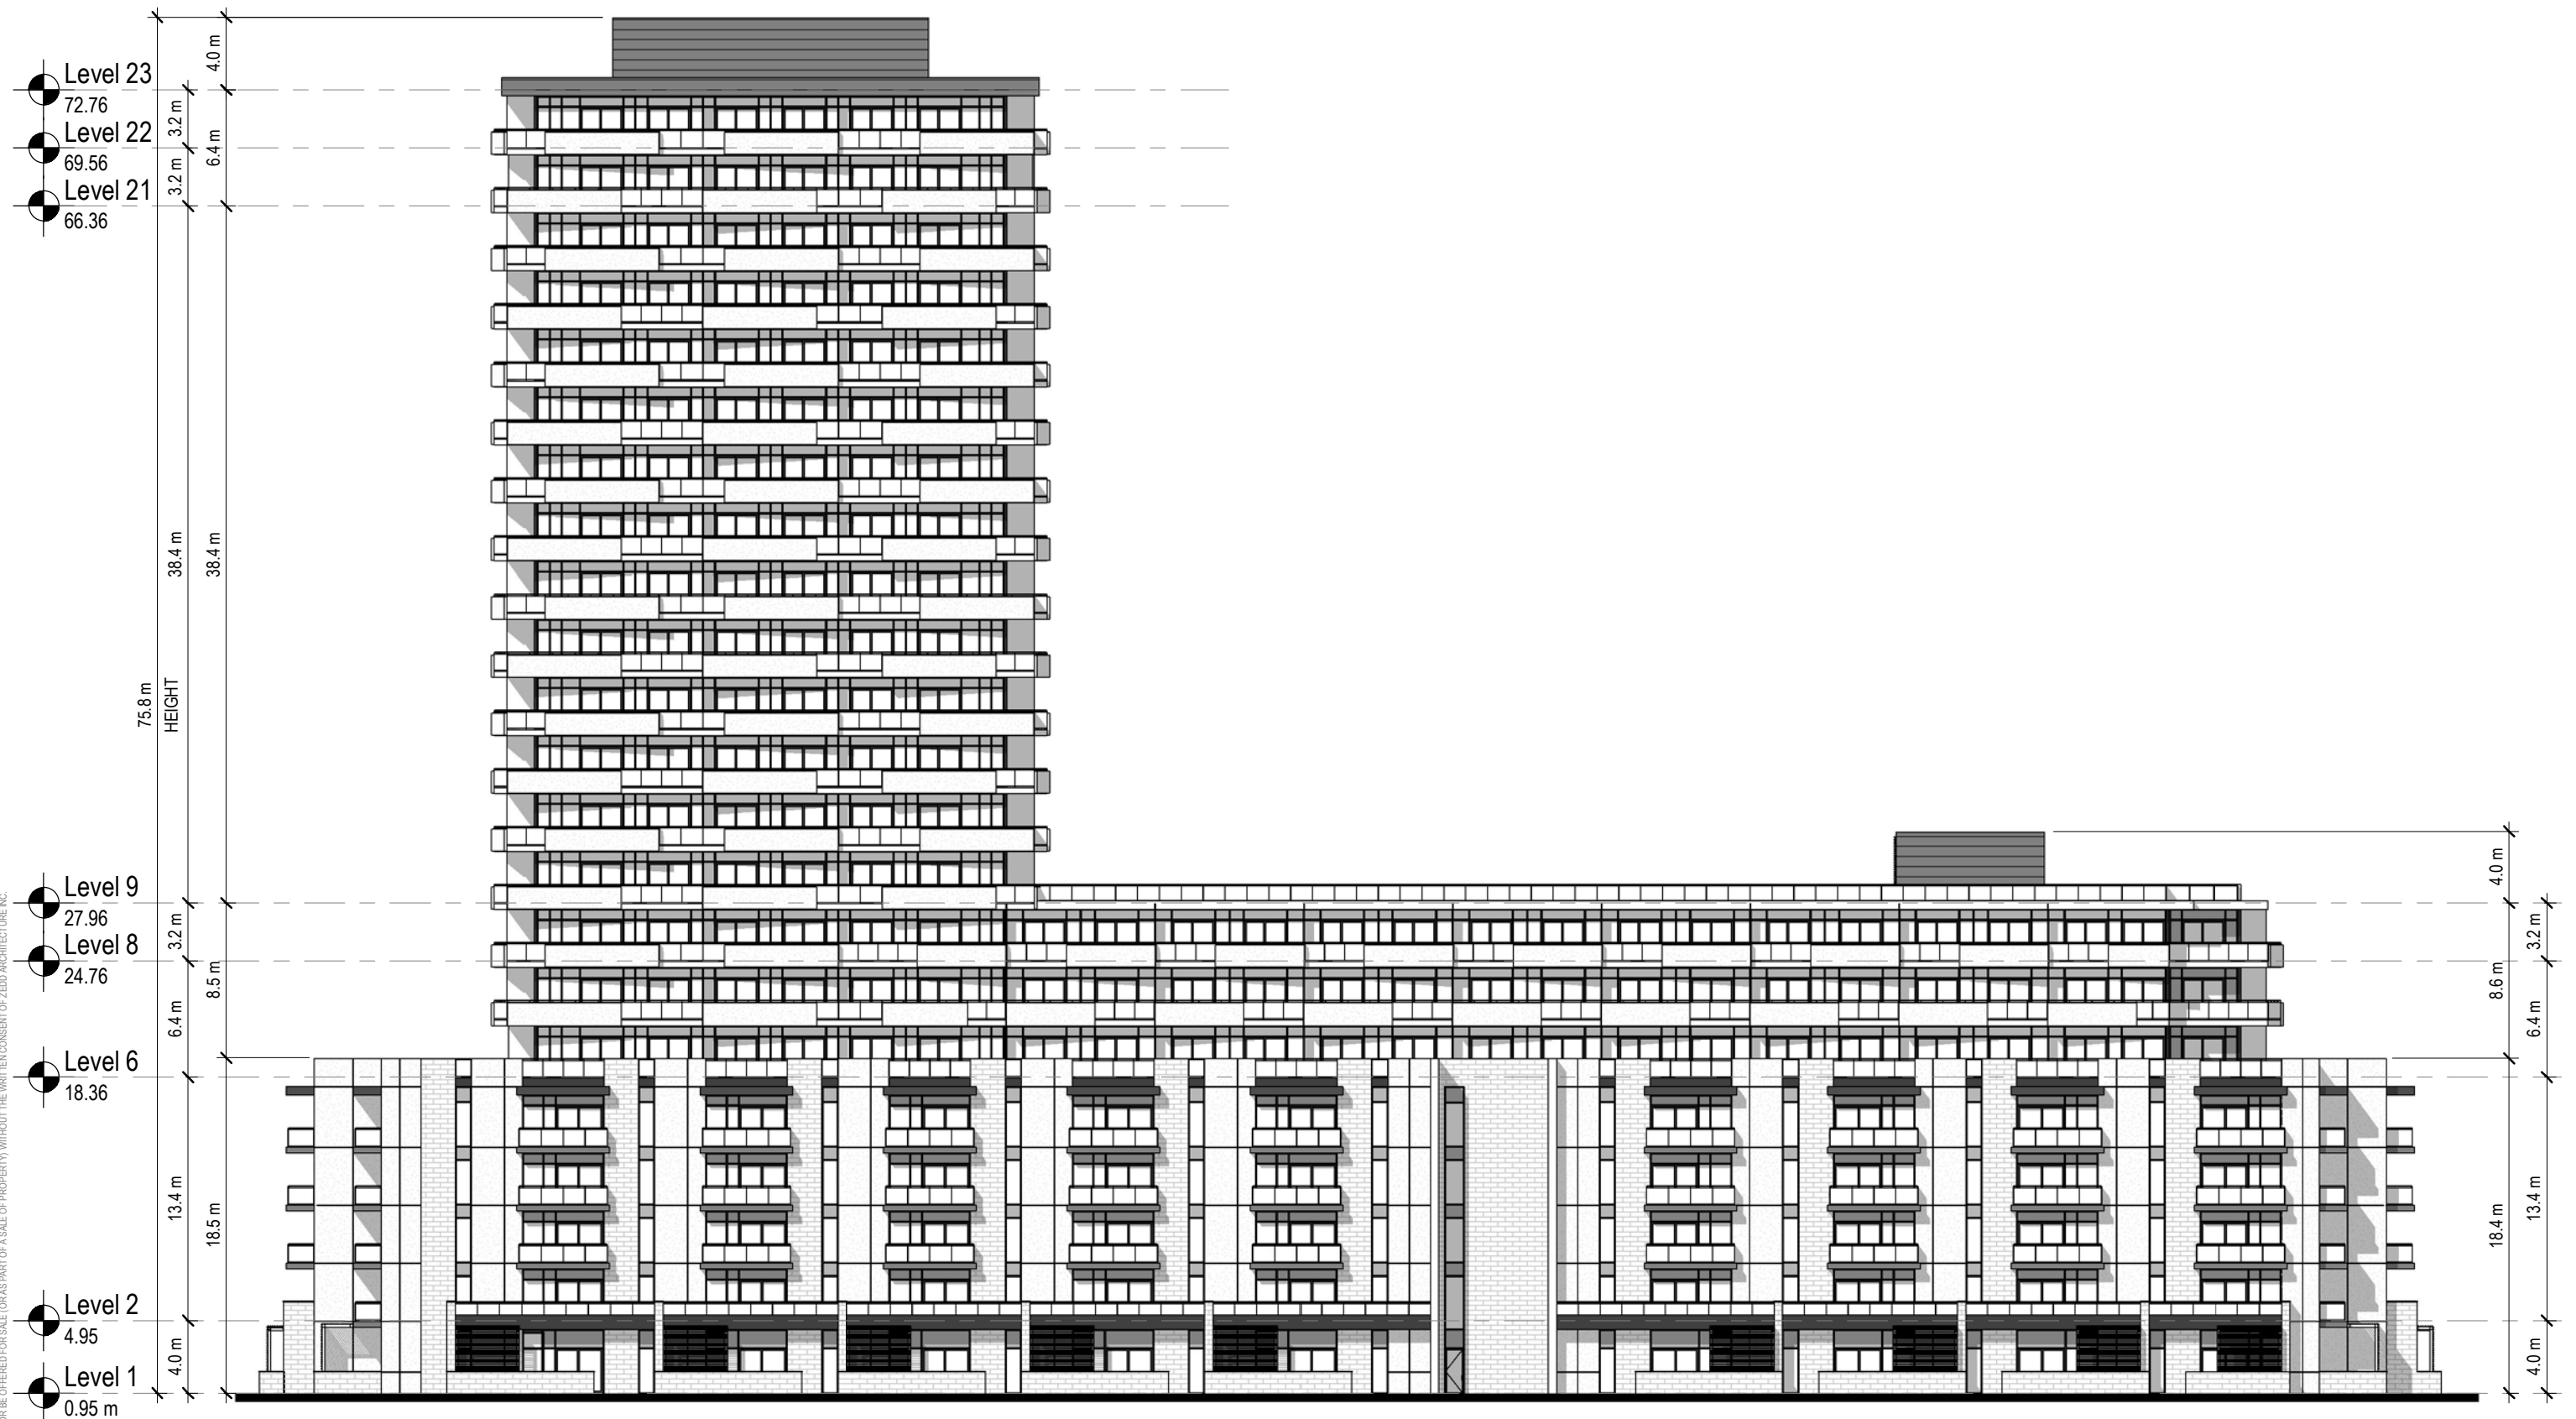

Scale : 1 : 350

23-030

Rand Developments

Building 2

415 Oxford Street West
London Ontario

Side Elevation - East (Black & White)

2023.12.21


SD5.2

zedd

ARCHITECTURE

Z-627 mailand street london ontario N5Y 2V7 519 518 9333
www.zeddarchitecture.com info@zeddarchitecture.com

ZEDD ARCHITECTURE INCLUDES THIS DRAWING, THE COPYRIGHT AND OWNERSHIP OF THE DESIGN AND ALL INSTRUMENTS OF SERVICE AS EXCLUSIVE PROPERTY AND MAY NOT BE USED OR ANY OTHER PROJECT, SOLD OR BE OFFERED FOR SALE (OR AS PART OF A SALE OF PROPERTY) WITHOUT THE WRITTEN CONSENT OF ZEDD ARCHITECTURE INC.

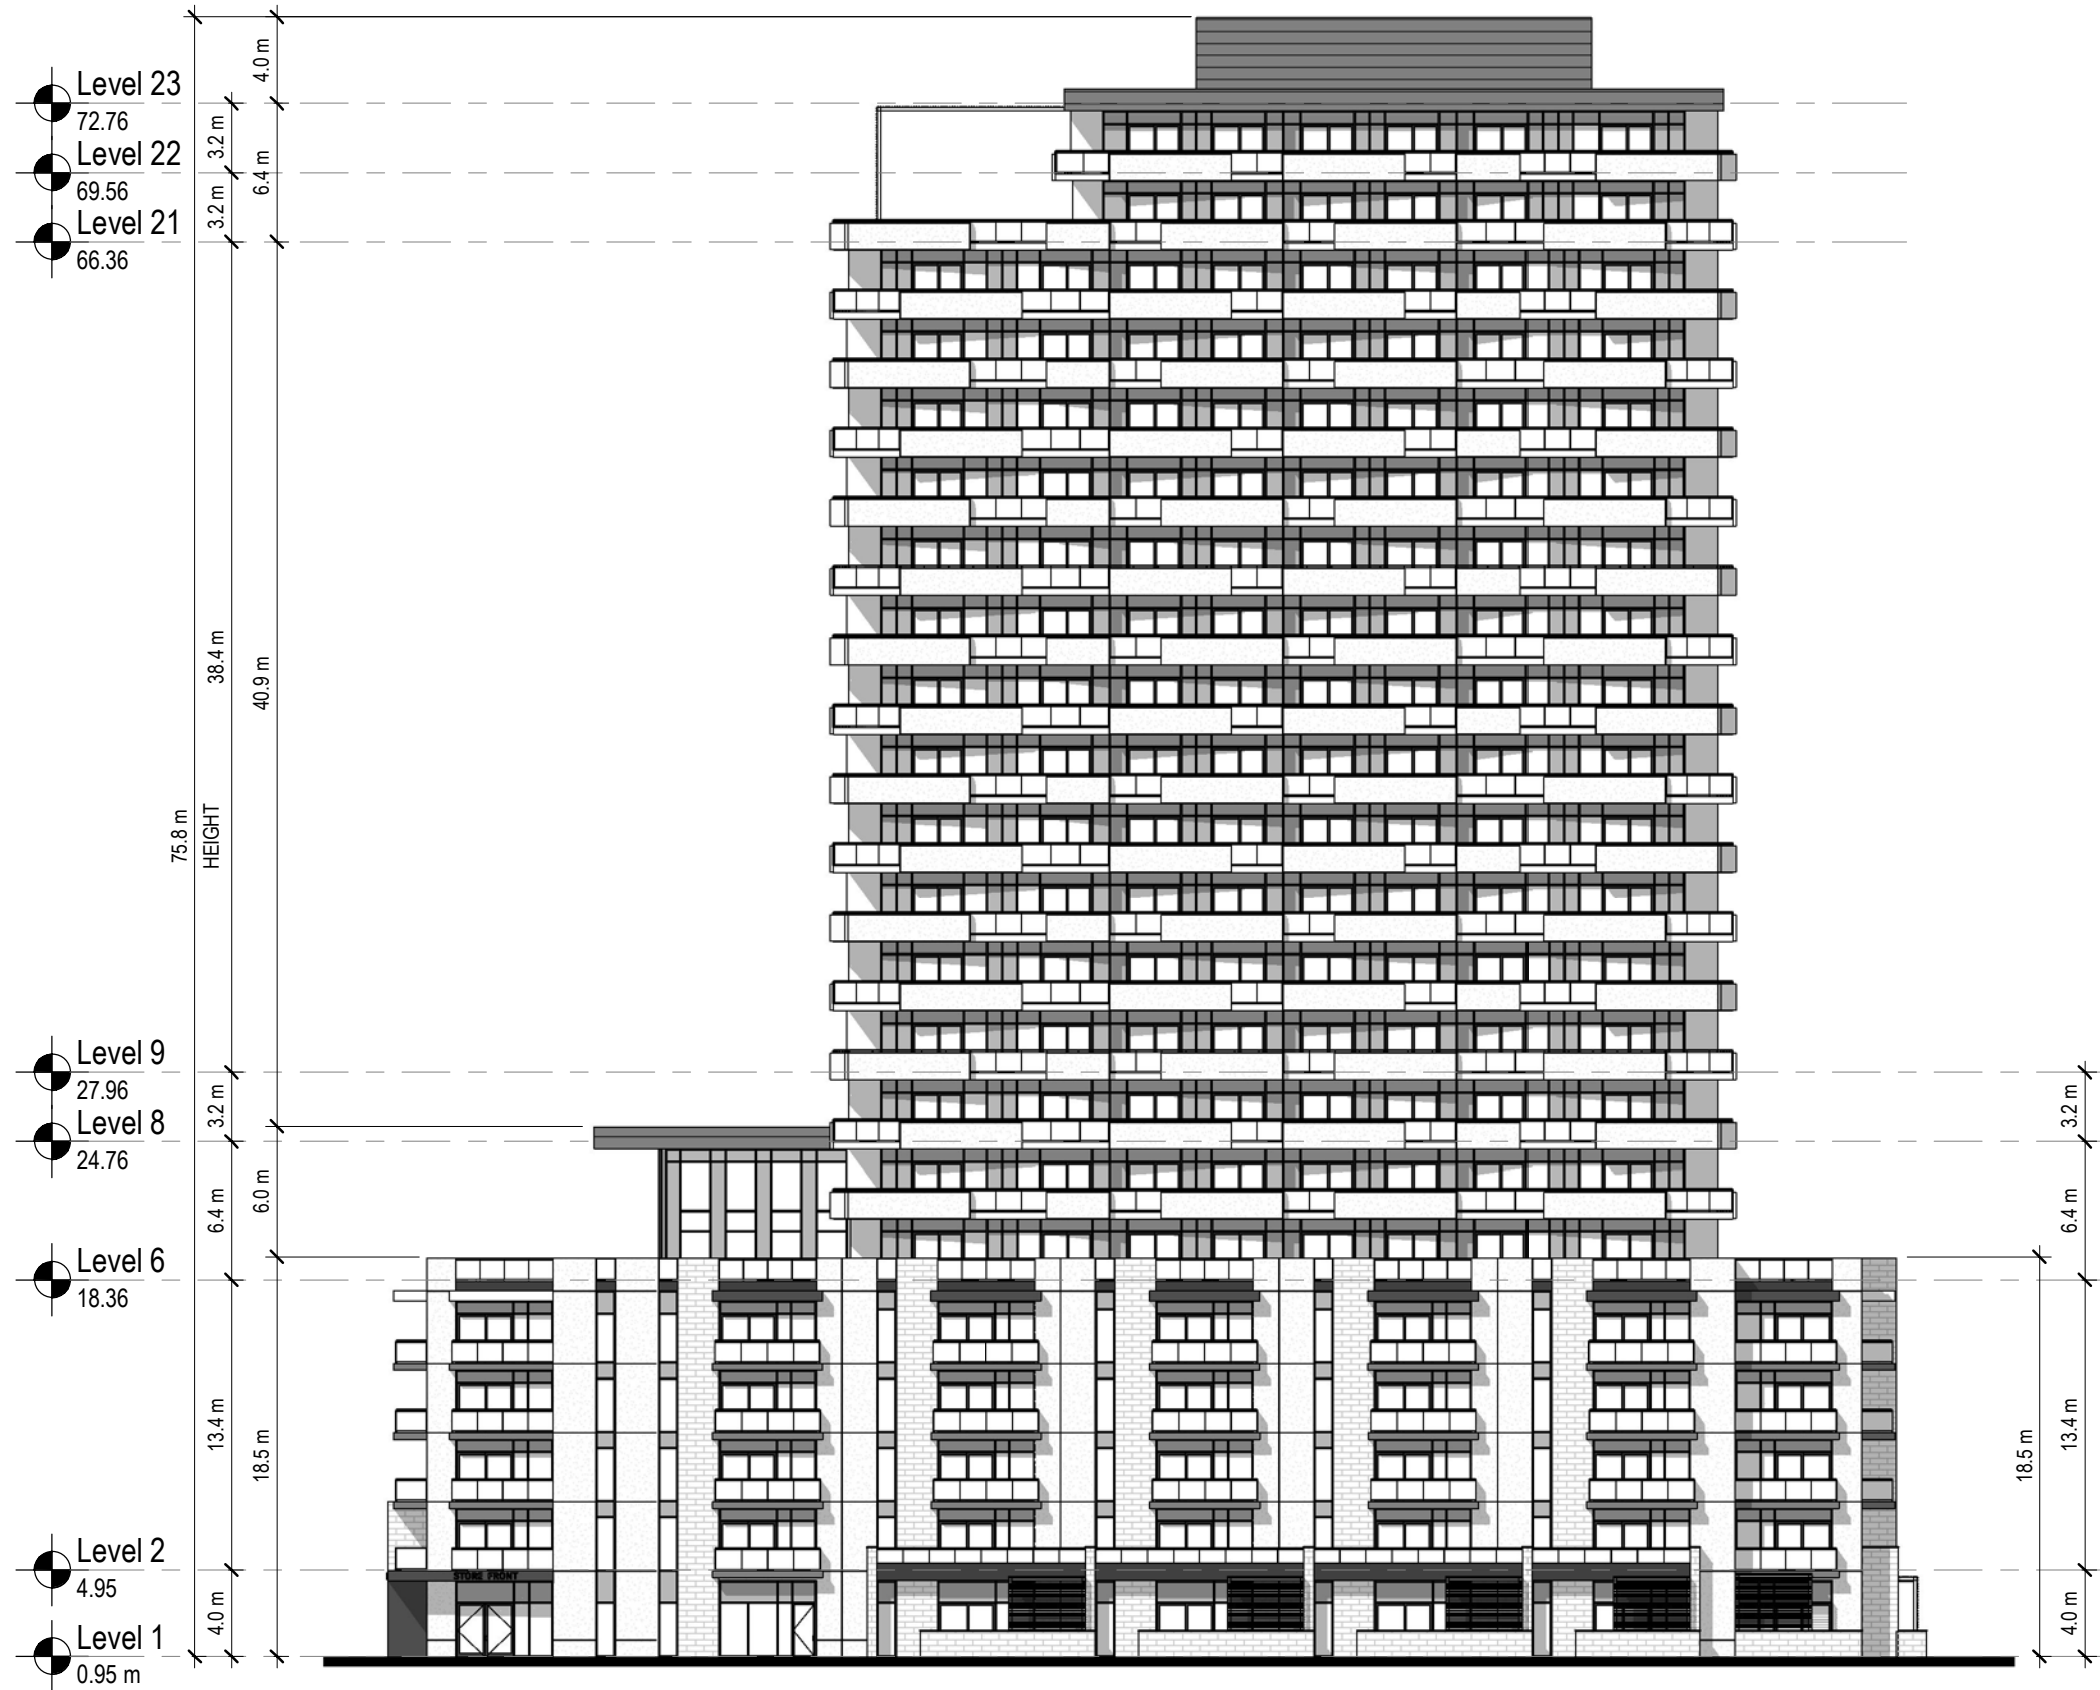

Scale : 1 : 350

23-030

Rand Developments

Building 2

415 Oxford Street West
London Ontario


Rear Elevation - South (Black & White)

2023.12.21

SD5.3



ZEDD ARCHITECTURE INCLUDES THIS DRAWING, THE COPYRIGHT AND OWNERSHIP OF THE DESIGN AND ALL INSTRUMENTS OF SERVICE AS EXCLUSIVE PROPERTY AND MAY NOT BE USED OR ANY OTHER PROJECT, SOLD OR BE OFFERED FOR SALE OR AS PART OF A SALE OF PROPERTY WITHOUT THE WRITTEN CONSENT OF ZEDD ARCHITECTURE INC.

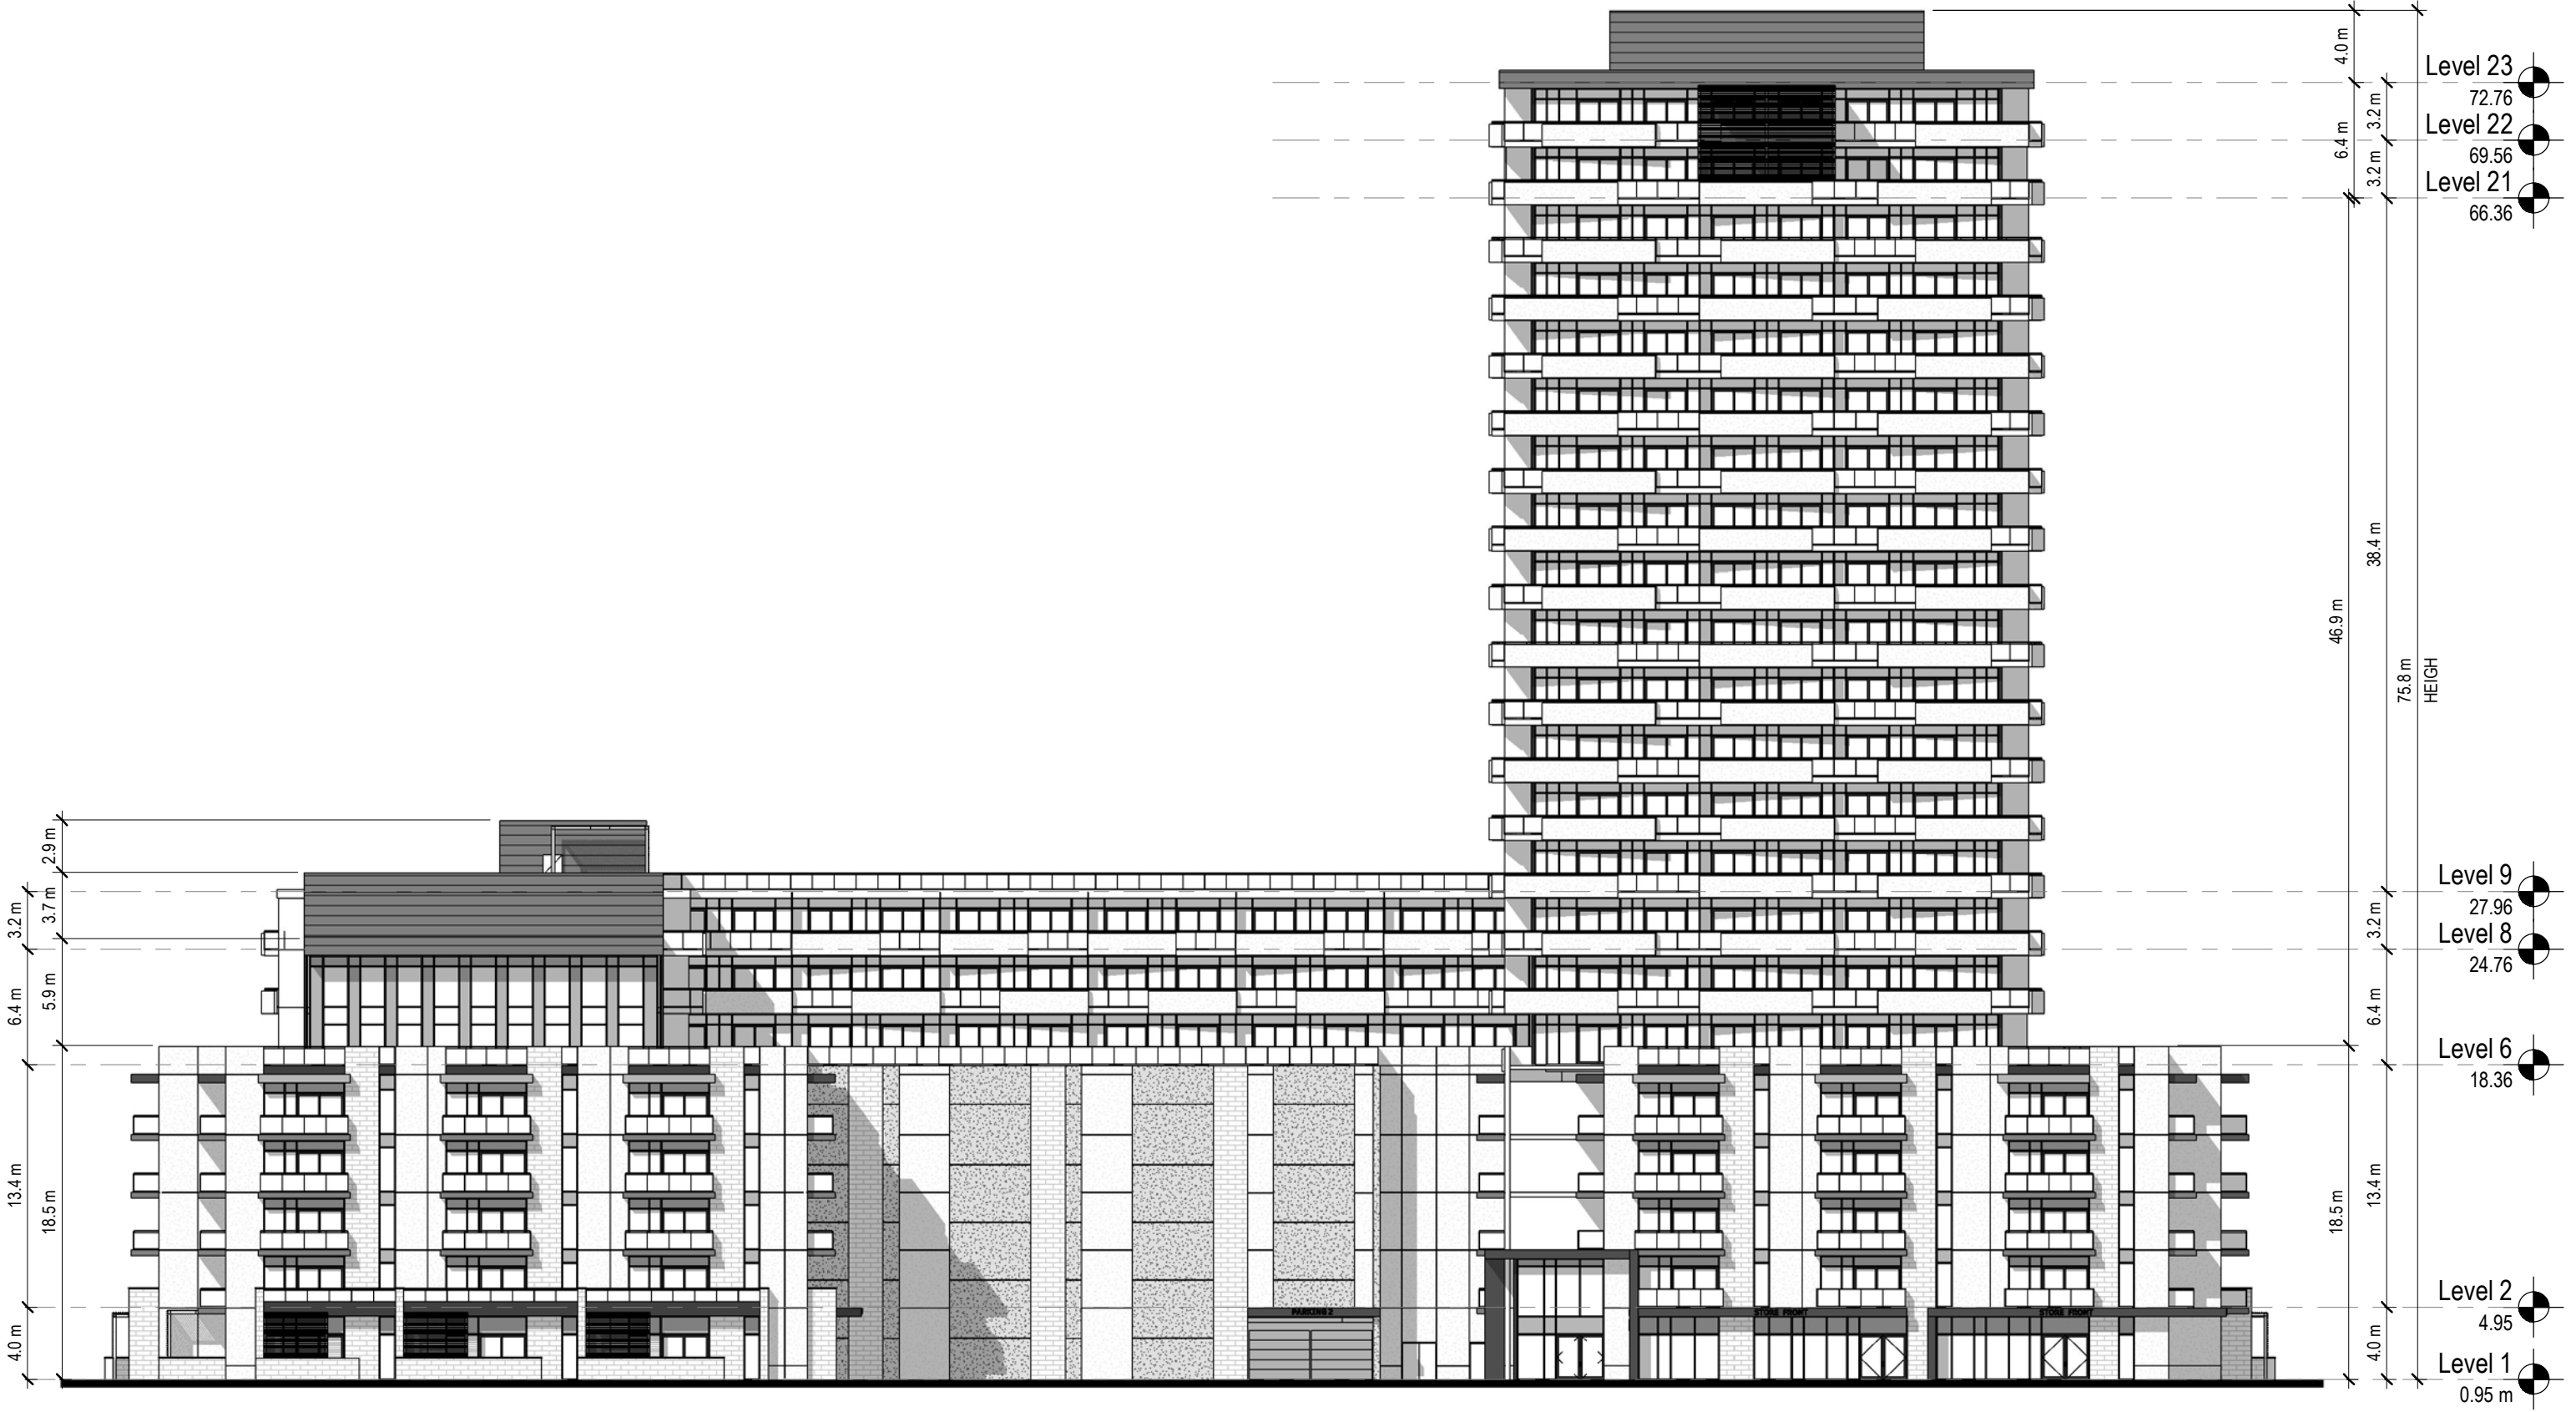

Scale : 1 : 350

23-030

Rand Developments

Building 2

415 Oxford Street West
London Ontario

Side Elevation - West (Black & White)

2023.12.21

SD5.4

zedd

ARCHITECTURE

Z-627 malland street london ontario N5Y 2V7 519 518 9333
www.zeddarchitecture.com info@zeddarchitecture.com



Exterior Finish Legend			
Symbol	Panel Type	Symbol	Panel Type
①	ACM MANUFACTURER: TBD COLOUR: BLACK	⑥	SPANDREL BACK PAINTED GLASS MANUFACTURER: TBD COLOUR: GREY
②	MASONRY MANUFACTURER: TBD COLOUR: DARK GREY	⑦	METAL SIDING MANUFACTURER: TBD COLOUR: TBD
③	PRECAST MANUFACTURER: TBD COLOUR: WHITE	⑧	METAL PERGOLA MANUFACTURER: TBD COLOUR: TBD
④	ALUMINIUM SLAB EDGE MANUFACTURER: TBD COLOUR: WHITE	⑨	PREFINISHED WINDOW/DOOR MANUFACTURER: TBD COLOUR: GLAZING - CLEAR FRAME/MULIONS - CHARCOAL
⑤	SPANDREL BACK PAINTED GLASS MANUFACTURER: TBD COLOUR: WHITE	⑩	PREFINISHED GLASS RAILING SYSTEMMANUFACTURER: TBD COLOUR: RAILING - CHARCOAL GLASS - TINTED

Scale : As indicated

23-030

Rand Developments

Building 2

415 Oxford Street West
London Ontario

Front Elevation - North

2023.12.21

SD5.5

zedd


ARCHITECTURE

Z-627 malland street london ontario N5Y 2V7 519 518 9333
www.zeddarchitecture.com info@zeddarchitecture.com

ZEDD ARCHITECTURE INCLUDES THIS DRAWING, THE COPYRIGHT AND OWNERSHIP OF THE DESIGN AND ALL INSTRUMENTS OF SERVICE AS EXCLUSIVE PROPERTY AND MAY NOT BE USED FOR ANY OTHER PROJECT, SOLD OR BE OFFERED FOR SALE (OR AS PART OF A SALE OF PROPERTY) WITHOUT THE WRITTEN CONSENT OF ZEDD ARCHITECTURE INC.

2023-12-21 4:38:49 PM

File: C:\Users\Sajharbi\Documents\23-030 - 415 Oxford St W - SD - NEW TRY_sajharbi.rvt

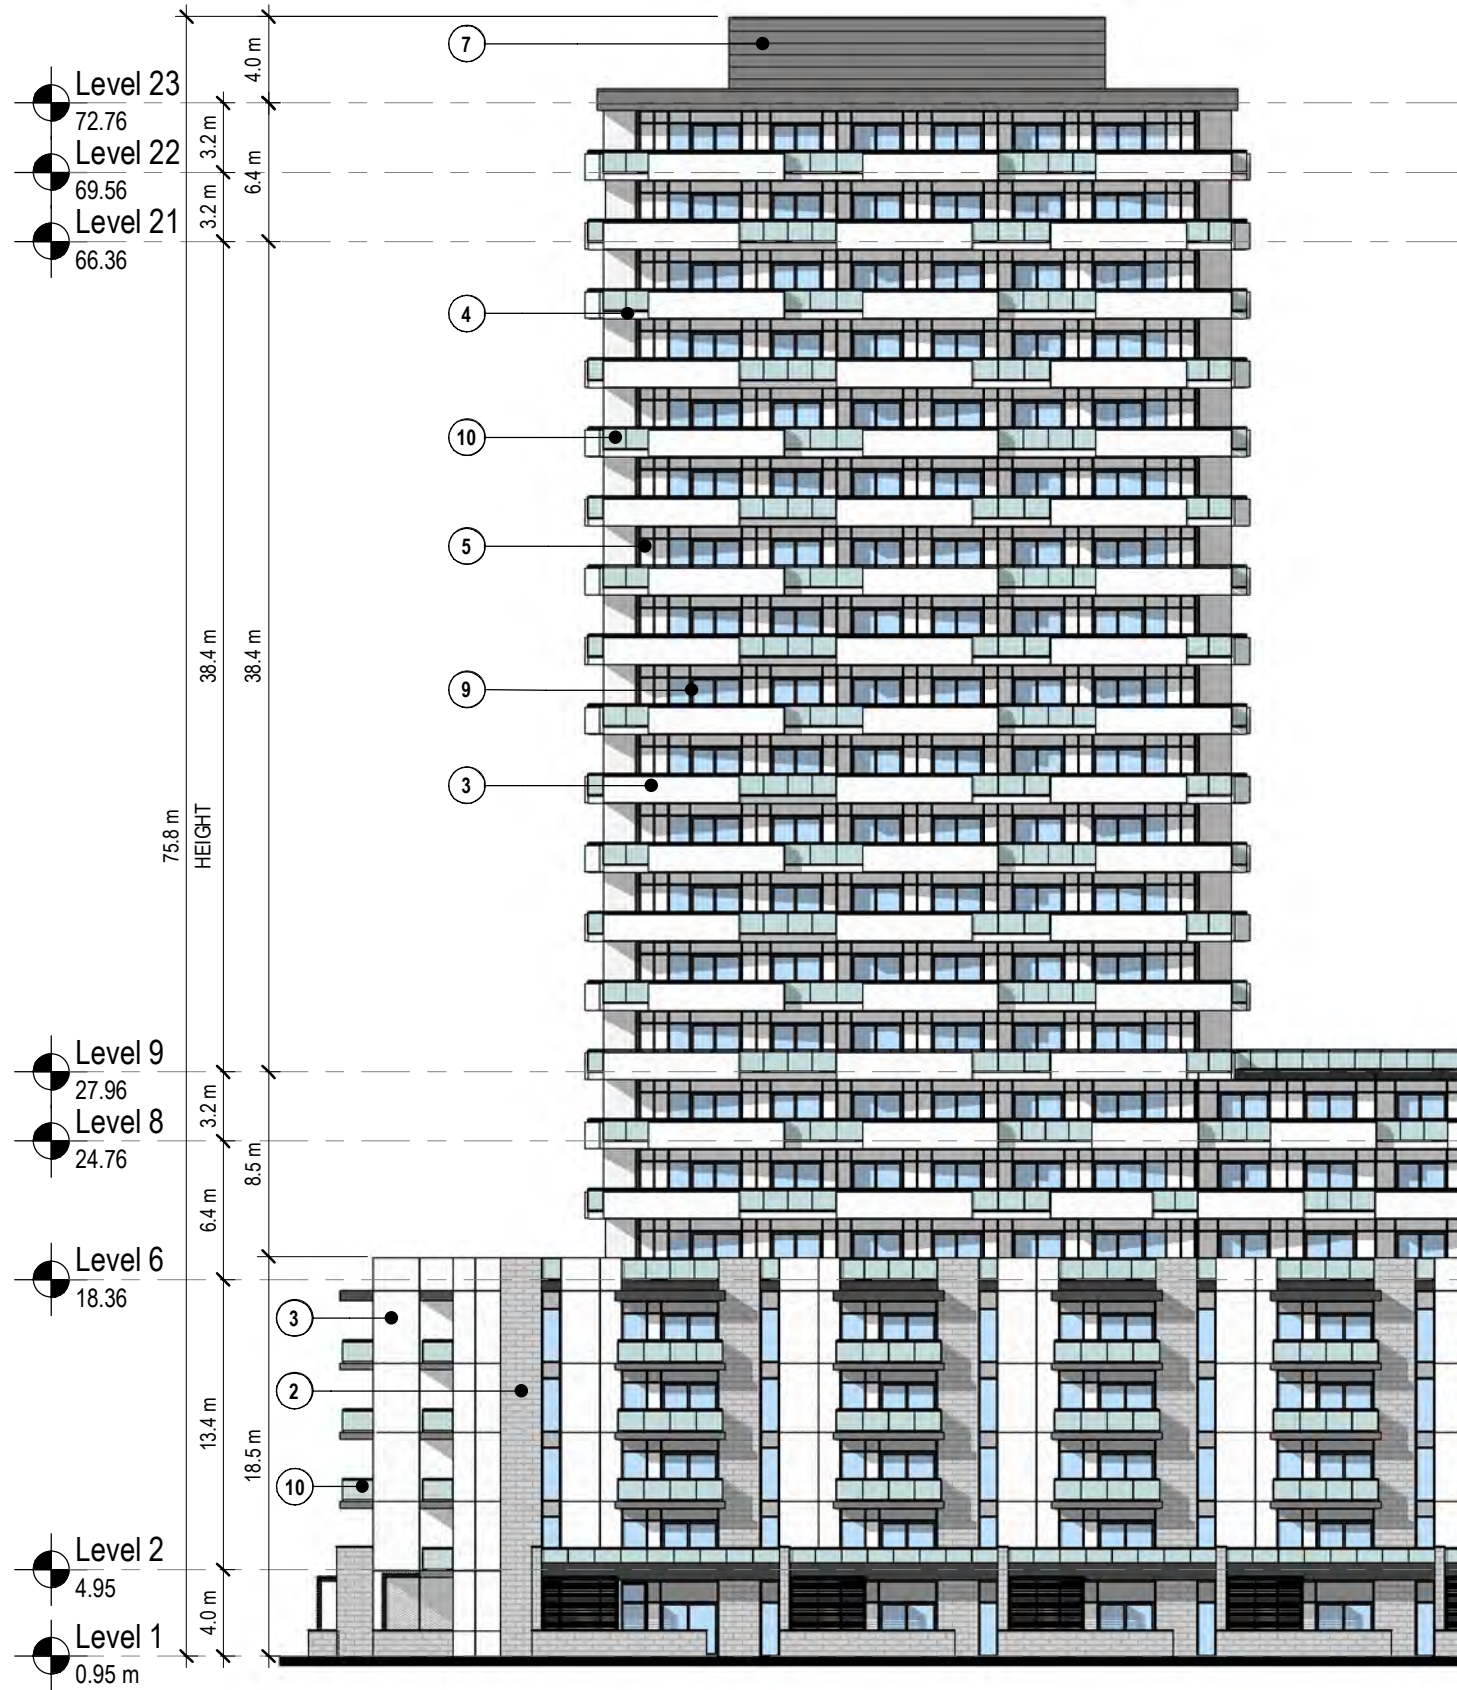

Exterior Finish Legend			
Symbol	Panel Type	Symbol	Panel Type
①	ACM MANUFACTURER: TBD COLOUR: BLACK	⑥	SPANDREL BACK PAINTED GLASS MANUFACTURER: TBD COLOUR: GREY
②	MASONRY MANUFACTURER: TBD COLOUR: DARK GREY	⑦	METAL SIDING MANUFACTURER: TBD COLOUR: TBD
③	PRECAST MANUFACTURER: TBD COLOUR: WHITE	⑧	METAL PERGOLA MANUFACTURER: TBD COLOUR: TBD
④	ALUMINIUM SLAB EDGE MANUFACTURER: TBD COLOUR: WHITE	⑨	PREFINISHED WINDOW/DOOR MANUFACTURER: TBD COLOUR: GLAZING - CLEAR FRAME/MULIONS - CHARCOAL
⑤	SPANDREL BACK PAINTED GLASS MANUFACTURER: TBD COLOUR: WHITE	⑩	PREFINISHED GLASS RAILING SYSTEM MANUFACTURER: TBD COLOUR: RAILING - CHARCOAL GLASS - TINTED









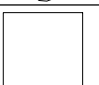

ZEDD ARCHITECTURE INCLUDES THIS DRAWING, THE COPYRIGHT AND OWNERSHIP OF THE DESIGN AND ALL INSTRUMENTS OF SERVICE AS EXCLUSIVE PROPERTY AND MAY NOT BE USED FOR ANY OTHER PROJECT, SOLD OR BE OFFERED FOR SALE OR AS PART OF A SALE OF PROPERTY WITHOUT THE WRITTEN CONSENT OF ZEDD ARCHITECTURE INC.



Scale : As indicated



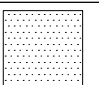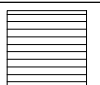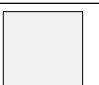

Exterior Finish Legend			
Symbol	Panel Type	Symbol	Panel Type
 ①	ACM MANUFACTURER: TBD COLOUR: BLACK	 ⑥	SPANDREL BACK PAINTED GLASS MANUFACTURER: TBD COLOUR: GREY
 ②	MASONRY MANUFACTURER: TBD COLOUR: DARK GREY	 ⑦	METAL SIDING MANUFACTURER: TBD COLOUR: TBD
 ③	PRECAST MANUFACTURER: TBD COLOUR: WHITE	 ⑧	METAL PERGOLA MANUFACTURER: TBD COLOUR: TBD
 ④	ALUMINIUM SLAB EDGE MANUFACTURER: TBD COLOUR: WHITE	 ⑨	PREFINISHED WINDOW/DOOR MANUFACTURER: TBD COLOUR: GLAZING - CLEAR FRAME/MULIONS - CHARCOAL
 ⑤	SPANDREL BACK PAINTED GLASS MANUFACTURER: TBD COLOUR: WHITE	 ⑩	PREFINISHED GLASS RAILING SYSTEMMANUFACTURER: TBD COLOUR: RAILING - CHARCOAL GLASS - TINTED

ZEDD ARCHITECTURE INCLUDES THIS DRAWING, THE COPYRIGHT AND OWNERSHIP OF THE DESIGN AND ALL INSTRUMENTS OF SERVICE AS EXCLUSIVE PROPERTY AND MAY NOT BE USED FOR ANY OTHER PROJECT, SOLD OR BE OFFERED FOR SALE (OR AS PART OF A SALE OF PROPERTY) WITHOUT THE WRITTEN CONSENT OF ZEDD ARCHITECTURE INC.

Scale : As indicated

23-030

Rand Developments

Building 2

415 Oxford Street West
London Ontario

Rear Elevation - South




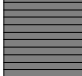






2023.12.21

SD5.7

zedd

  ARCHITECTURE

 Z-627 malland street london ontario N5Y 2V7 519 518 9333
www.zeddarchitecture.com info@zeddarchitecture.com

Exterior Finish Legend			
Symbol	Panel Type	Symbol	Panel Type
 ①	ACM MANUFACTURER: TBD COLOUR: BLACK	 ⑥	SPANDREL BACK PAINTED GLASS MANUFACTURER: TBD COLOUR: GREY
 ②	MASONRY MANUFACTURER: TBD COLOUR: DARK GREY	 ⑦	METAL SIDING MANUFACTURER: TBD COLOUR: TBD
 ③	PRECAST MANUFACTURER: TBD COLOUR: WHITE	 ⑧	METAL PERGOLA MANUFACTURER: TBD COLOUR: TBD
 ④	ALUMINIUM SLAB EDGE MANUFACTURER: TBD COLOUR: WHITE	 ⑨	PREFINISHED WINDOW/DOOR MANUFACTURER: TBD COLOUR: GLAZING - CLEAR FRAME/MULIONS - CHARCOAL
 ⑤	SPANDREL BACK PAINTED GLASS MANUFACTURER: TBD COLOUR: WHITE	 ⑩	PREFINISHED GLASS RAILING SYSTEM MANUFACTURER: TBD COLOUR: RAILING - CHARCOAL GLASS - TINTED



ZEDD ARCHITECTURE INCLUDES THIS DRAWING, THE COPYRIGHT AND OWNERSHIP OF THE DESIGN AND ALL INSTRUMENTS OF SERVICE AS EXCLUSIVE PROPERTY AND MAY NOT BE USED FOR ANY OTHER PROJECT, SOLD OR BE OFFERED FOR SALE OR AS PART OF A SALE OF PROPERTY WITHOUT THE WRITTEN CONSENT OF ZEDD ARCHITECTURE INC.

Scale : As indicated

23-030

Rand Developments

Building 2

415 Oxford Street West
London Ontario

Side Elevation - West

2023.12.21


SD5.8

zedd

ARCHITECTURE

Z-627 malland street london ontario N5Y 2V7 519 518 9333
www.zeddarchitecture.com info@zeddarchitecture.com

ZEDD ARCHITECTURE INCLUDES THIS DRAWING, THE COPYRIGHT AND OWNERSHIP OF THE DESIGN AND ALL INSTRUMENTS OF SERVICE AS EXCLUSIVE PROPERTY AND MAY NOT BE USED FOR ANY OTHER PROJECT, SOLD OR BE OFFERED FOR SALE OR AS PART OF A SALE OF PROPERTY WITHOUT THE WRITTEN CONSENT OF ZEDD ARCHITECTURE INC.

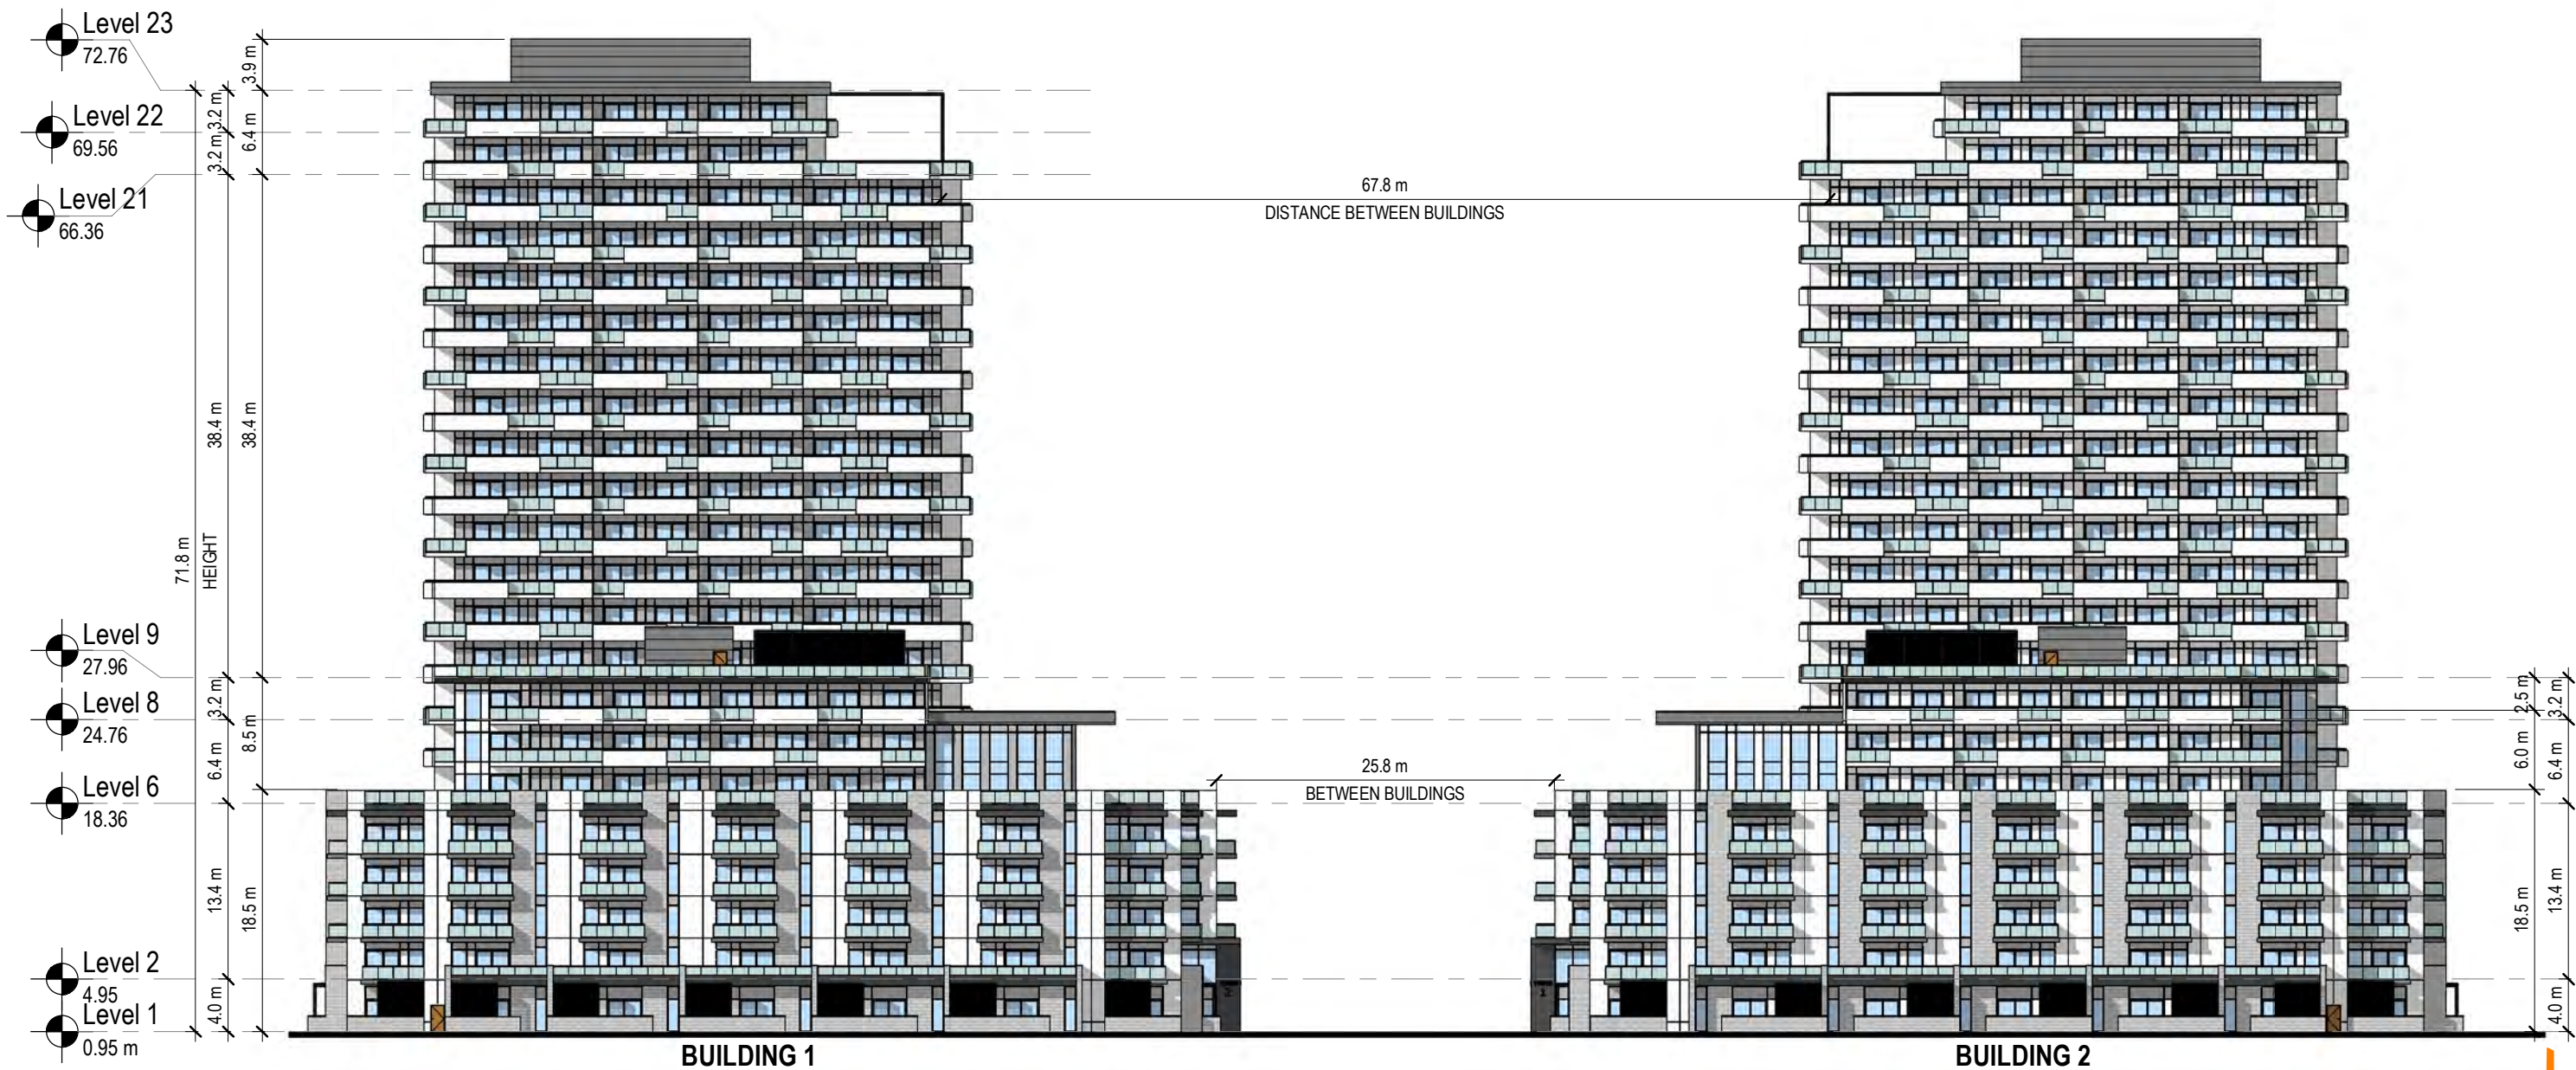

Scale : 1 : 500

23-030 Rand Developments

Building 1 & 2 | 415 Oxford Street West
London Ontario


Building 1 & 2 North Elevation

2023.12.21 SD6.1

zedd
ARCHITECTURE

Z-627 mailand street london ontario N5Y 2V7 519 518 9333
www.zeddarchitecture.com info@zeddarchitecture.com

ZEDD ARCHITECTURE INCLUDES THIS DRAWING, THE COPYRIGHT AND OWNERSHIP OF THE DESIGN AND ALL INSTRUMENTS OF SERVICE AS EXCLUSIVE PROPERTY AND MAY NOT BE USED FOR ANY OTHER PROJECT, SOLD OR BE OFFERED FOR SALE OR AS PART OF A SALE OF PROPERTY WITHOUT THE WRITTEN CONSENT OF ZEDD ARCHITECTURE INC.

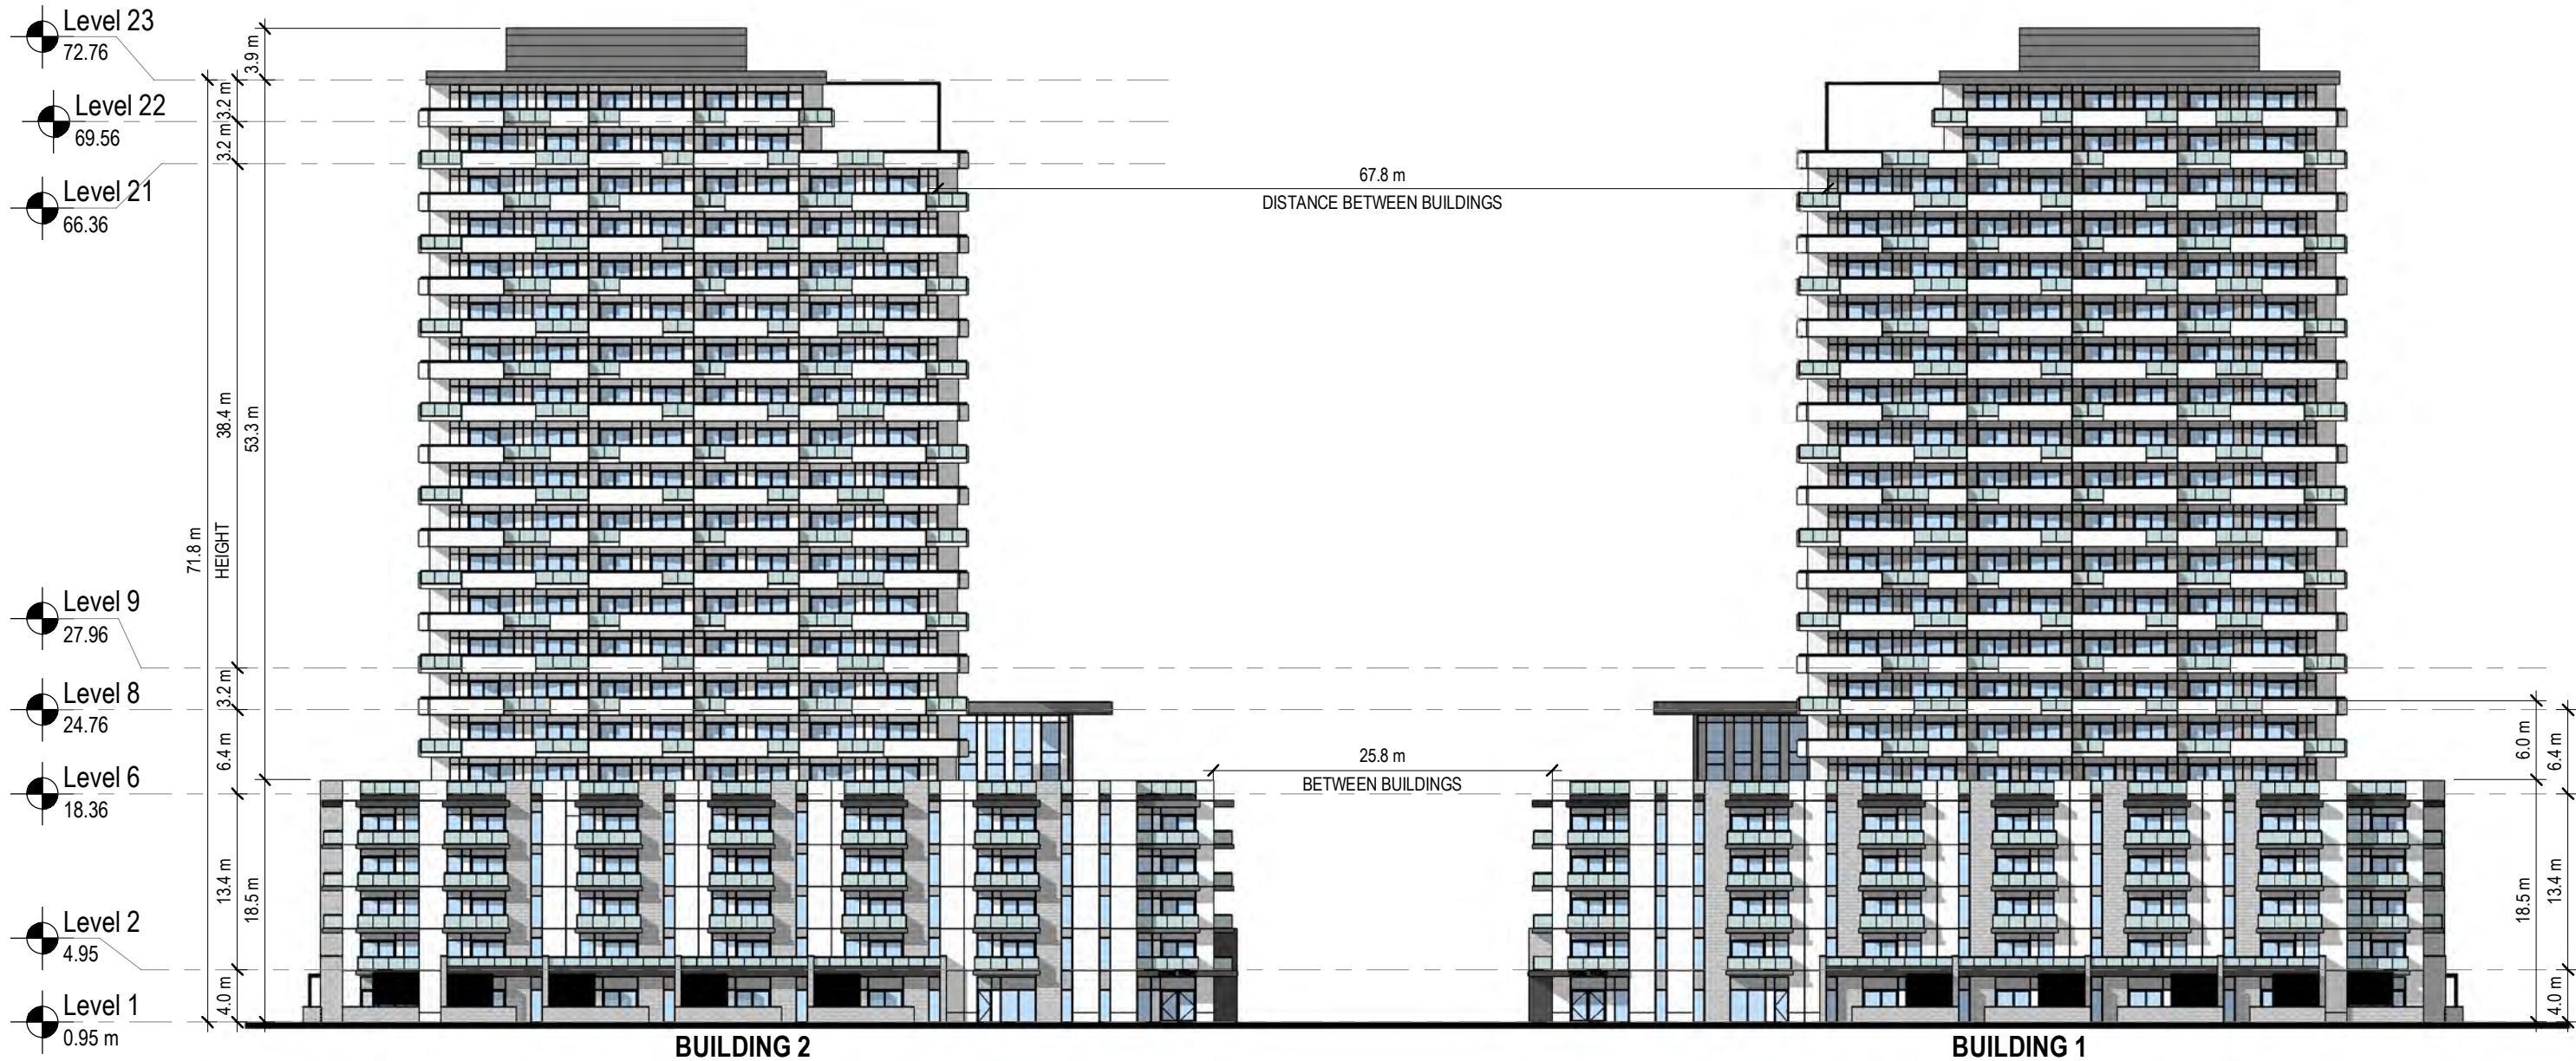

Scale : 1 : 500

23-030

Rand Developments

Building 1 & 2

415 Oxford Street West
London Ontario

Building 1 & 2 South Elevation

2023.12.21

SD6.2


zedd

ARCHITECTURE

Z-627 malland street london ontario N5Y 2V7 519 518 9333
www.zeddarchitecture.com info@zeddarchitecture.com

Exterior Finish Legend			
Symbol	Area Type	Symbol	Area Type
	SERVICE, MEP AND BIKE STORAGE, GARBAGE		2 BEDROOM
	PARKING		AMENITY
	CIRCULATION		COMERCIAL
	1 BEDROOM		OFFICE

ZEDD ARCHITECTURE INC. HOLDS THE COPYRIGHT AND OWNERSHIP OF THIS DRAWING. THE COPYRIGHT AND OWNERSHIP OF THE DESIGN AND ALL INSTRUMENTS OF SERVICE AS EXCLUSIVE PROPERTY AND MAY NOT BE USED FOR ANY OTHER PROJECT, SOLD OR BE OFFERED FOR SALE OR AS PART OF A SALE OF PROPERTY WITHOUT THE WRITTEN CONSENT OF ZEDD ARCHITECTURE INC.

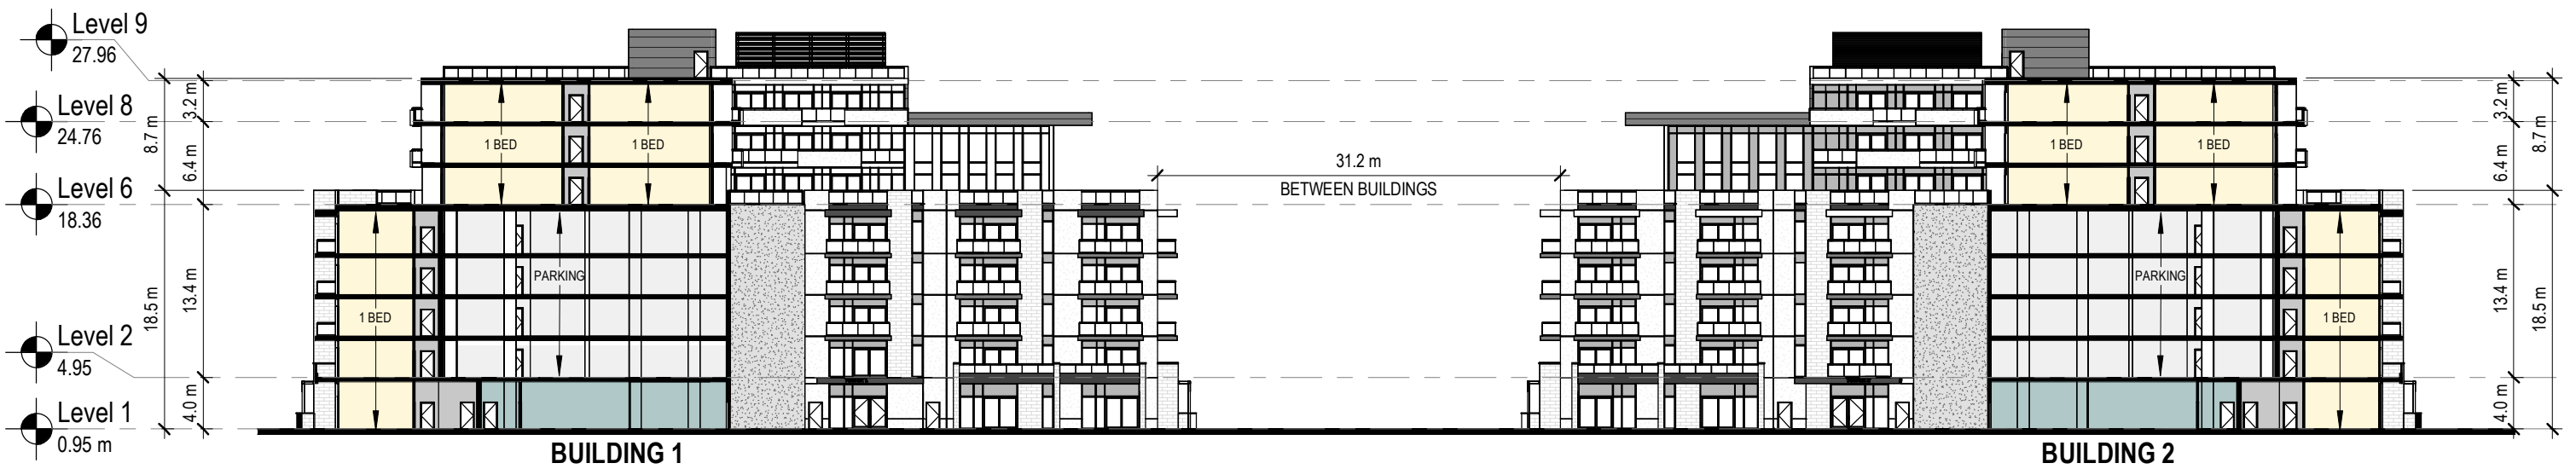

SECTION LOOKING NORTH

Scale : As indicated

23-030

Rand Developments

Building 1 & 2

415 Oxford Street West
London Ontario

Building 1 & 2 Section 01









2023.12.21


SD6.3

zedd

ARCHITECTURE

Z-627 malland street london ontario N5Y 2V7 519 518 9333
www.zeddarchitecture.com info@zeddarchitecture.com

 Exterior Finish Legend			
Symbol	Area Type	Symbol	Area Type
	SERVICE, MEP AND BIKE STORAGE, GARBAGE		2 BEDROOM
	PARKING		AMENITY
	CIRCULATION		COMERCIAL
	1 BEDROOM		OFFICE

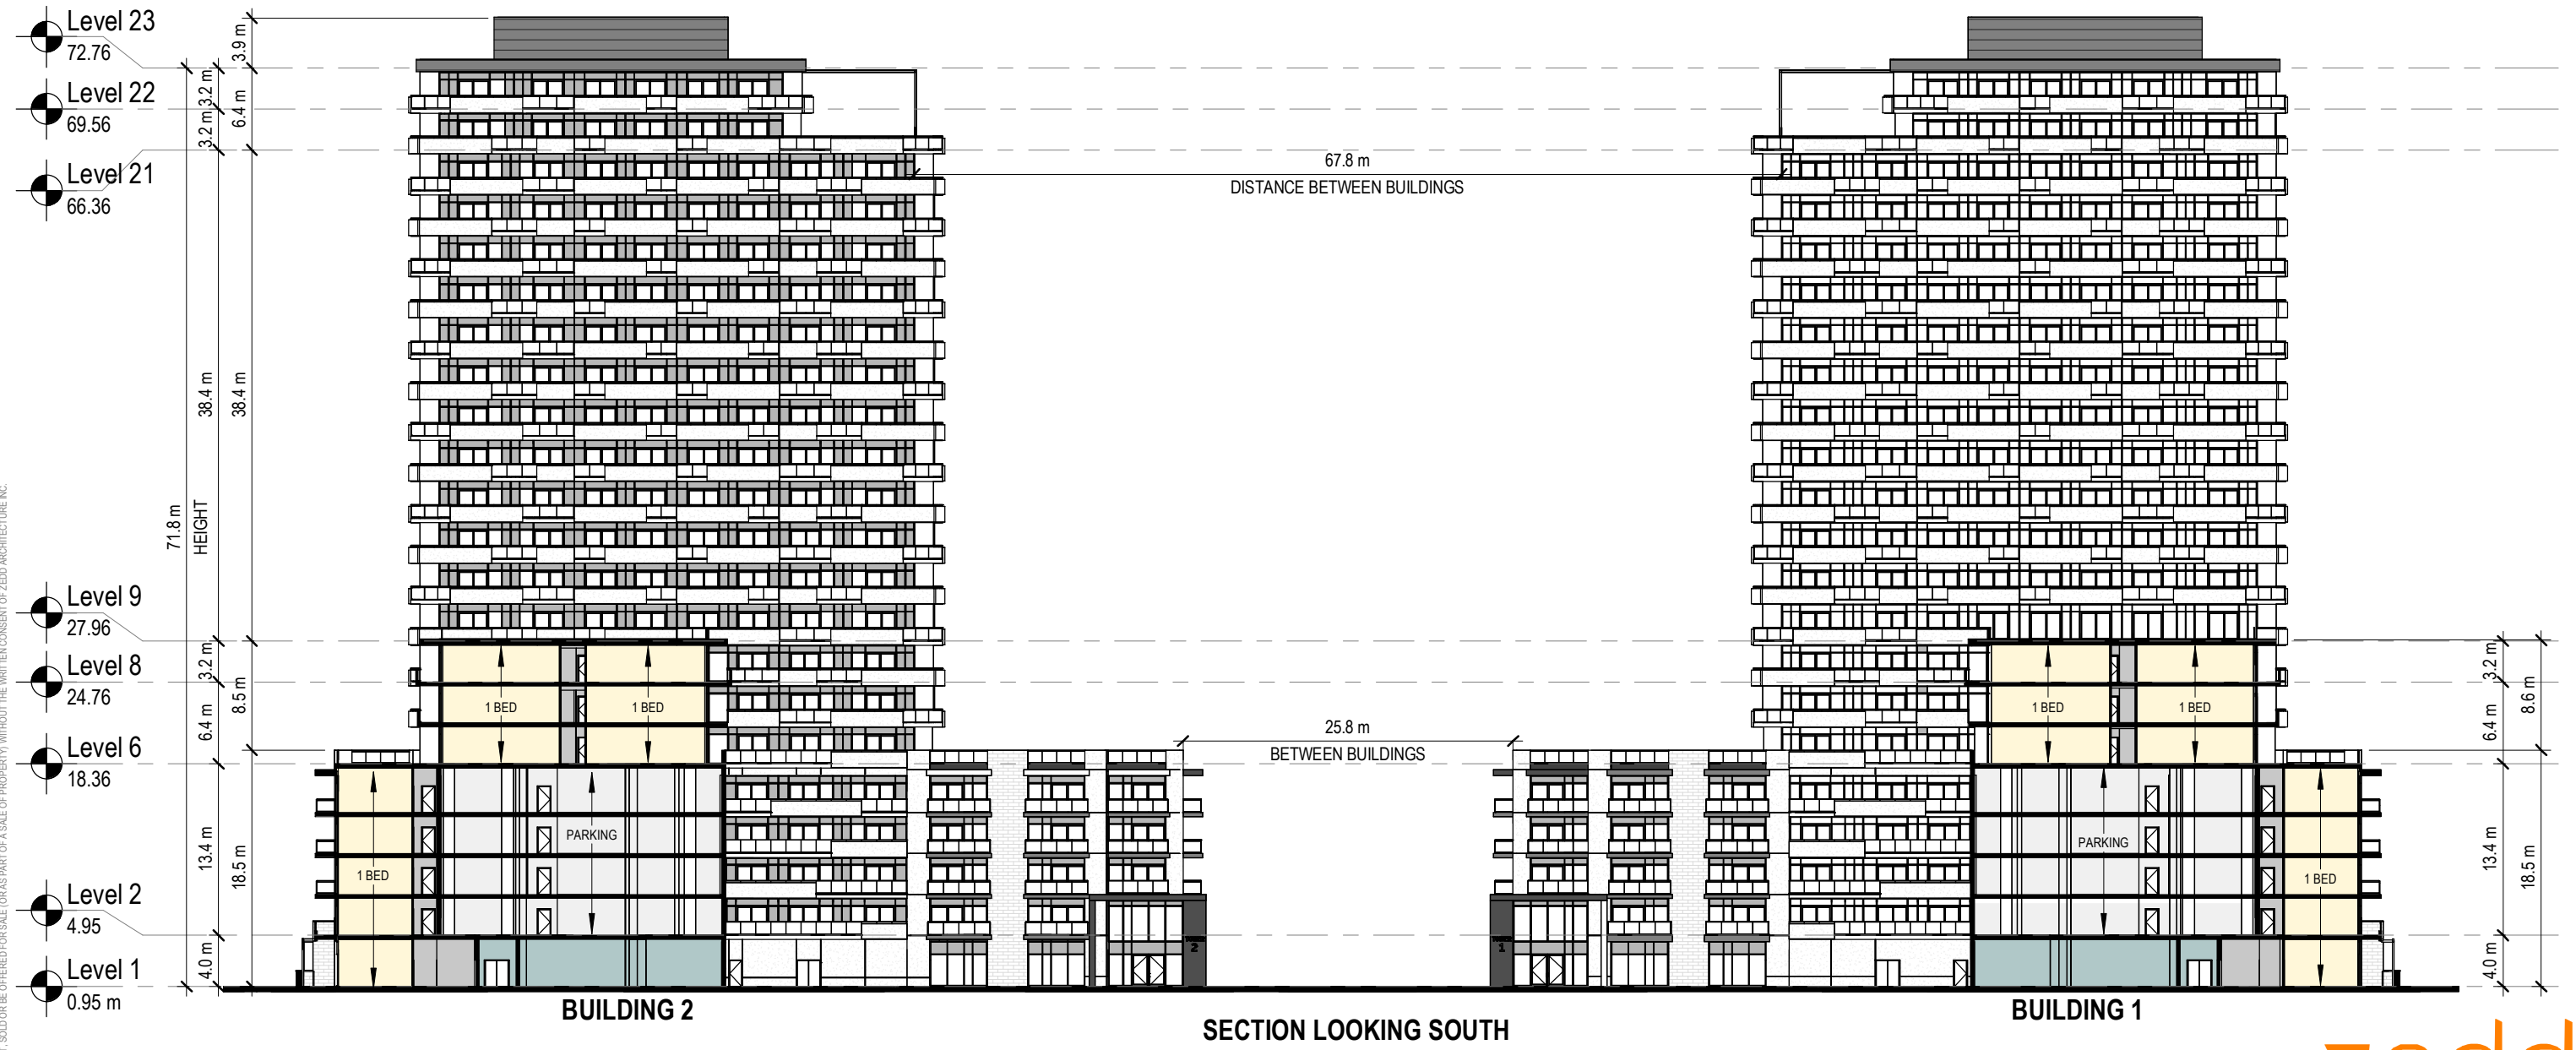

ZEDD ARCHITECTURE INCLUDES THIS DRAWING, THE COPYRIGHT AND OWNERSHIP OF THE DESIGN AND ALL INSTRUMENTS OF SERVICE AS EXCLUSIVE PROPERTY AND MAY NOT BE USED FOR ANY OTHER PROJECT, SOLD OR BE OFFERED FOR SALE OR AS PART OF A SALE OF PROPERTY WITHOUT THE WRITTEN CONSENT OF ZEDD ARCHITECTURE INC.

Scale : As indicated

23-030

Rand Developments

Building 1 & 2

415 Oxford Street West
London Ontario

Building 1 & 2 Section 02


2023.12.21

SD6.4

zedd

ARCHITECTURE

Z-627 malland street london ontario N5Y 2V7 519 518 9333
www.zeddarchitecture.com info@zeddarchitecture.com

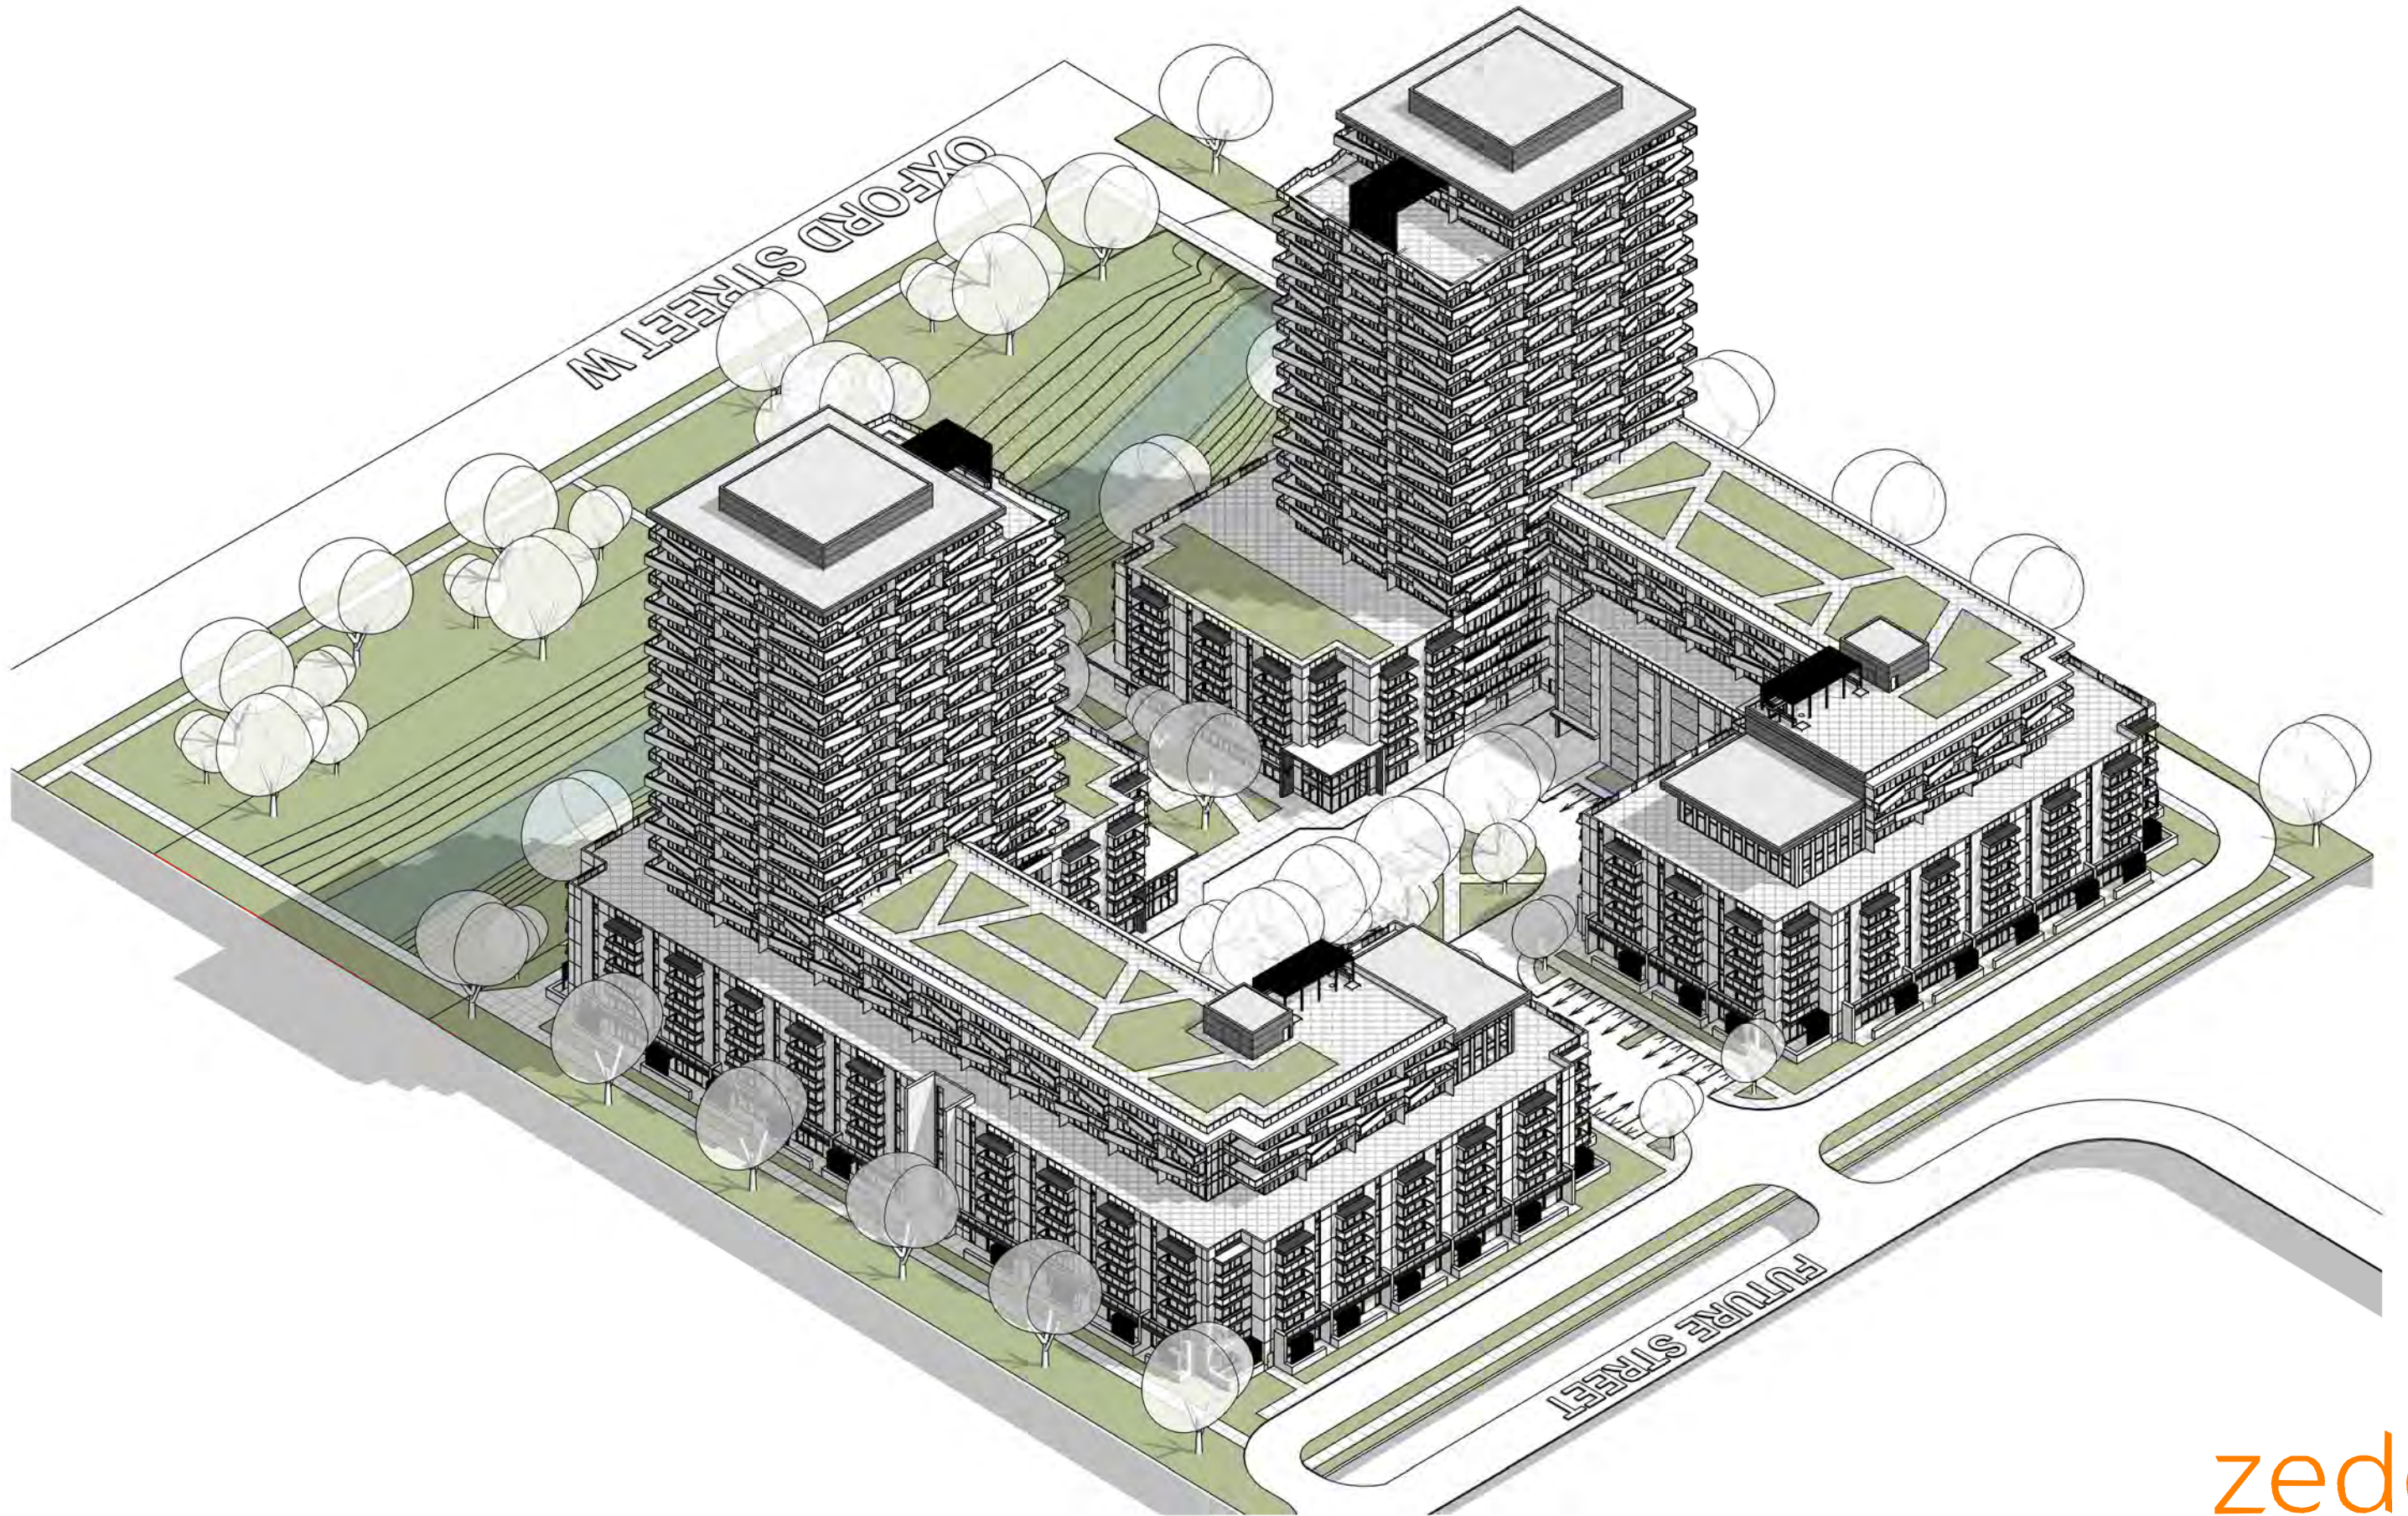

ZEDD ARCHITECTURE INCLUDES THIS DRAWING, THE COPYRIGHT AND OWNERSHIP OF THE DESIGN AND ALL INSTRUMENTS OF SERVICE AS EXCLUSIVE PROPERTY AND MAY NOT BE USED FOR ANY OTHER PROJECT, SOLD OR BE OFFERED FOR SALE OR AS PART OF A SALE OF PROPERTY WITHOUT THE WRITTEN CONSENT OF ZEDD ARCHITECTURE INC.

Scale :

23-030

Rand Developments

Building 1 & 2

415 Oxford Street West
London Ontario

3d - Axo

2023.12.21

SD6.5

zedd
ARCHITECTURE

Z-627 mailand street london ontario N5Y 2V7 519 518 9333
www.zeddarchitecture.com info@zeddarchitecture.com

ZEDD ARCHITECTURE INCLUDES THIS DRAWING, THE COPYRIGHT AND OWNERSHIP OF THE DESIGN, AND ALL INSTRUMENTS OF SERVICE AS EXCLUSIVE PROPERTY AND MAY NOT BE USED FOR ANY OTHER PROJECT, SOLD OR BE OFFERED FOR SALE OR AS PART OF A SALE OF PROPERTY WITHOUT THE WRITTEN CONSENT OF ZEDD ARCHITECTURE INC.

Scale :

23-030

Rand Developments

Building 1 & 2

415 Oxford Street West
London Ontario

3d - Axo


2023.12.21


SD6.6

zedd

ARCHITECTURE

Z-627 mailand street london ontario N5Y 2V7 519 518 9333
www.zeddarchitecture.com info@zeddarchitecture.com

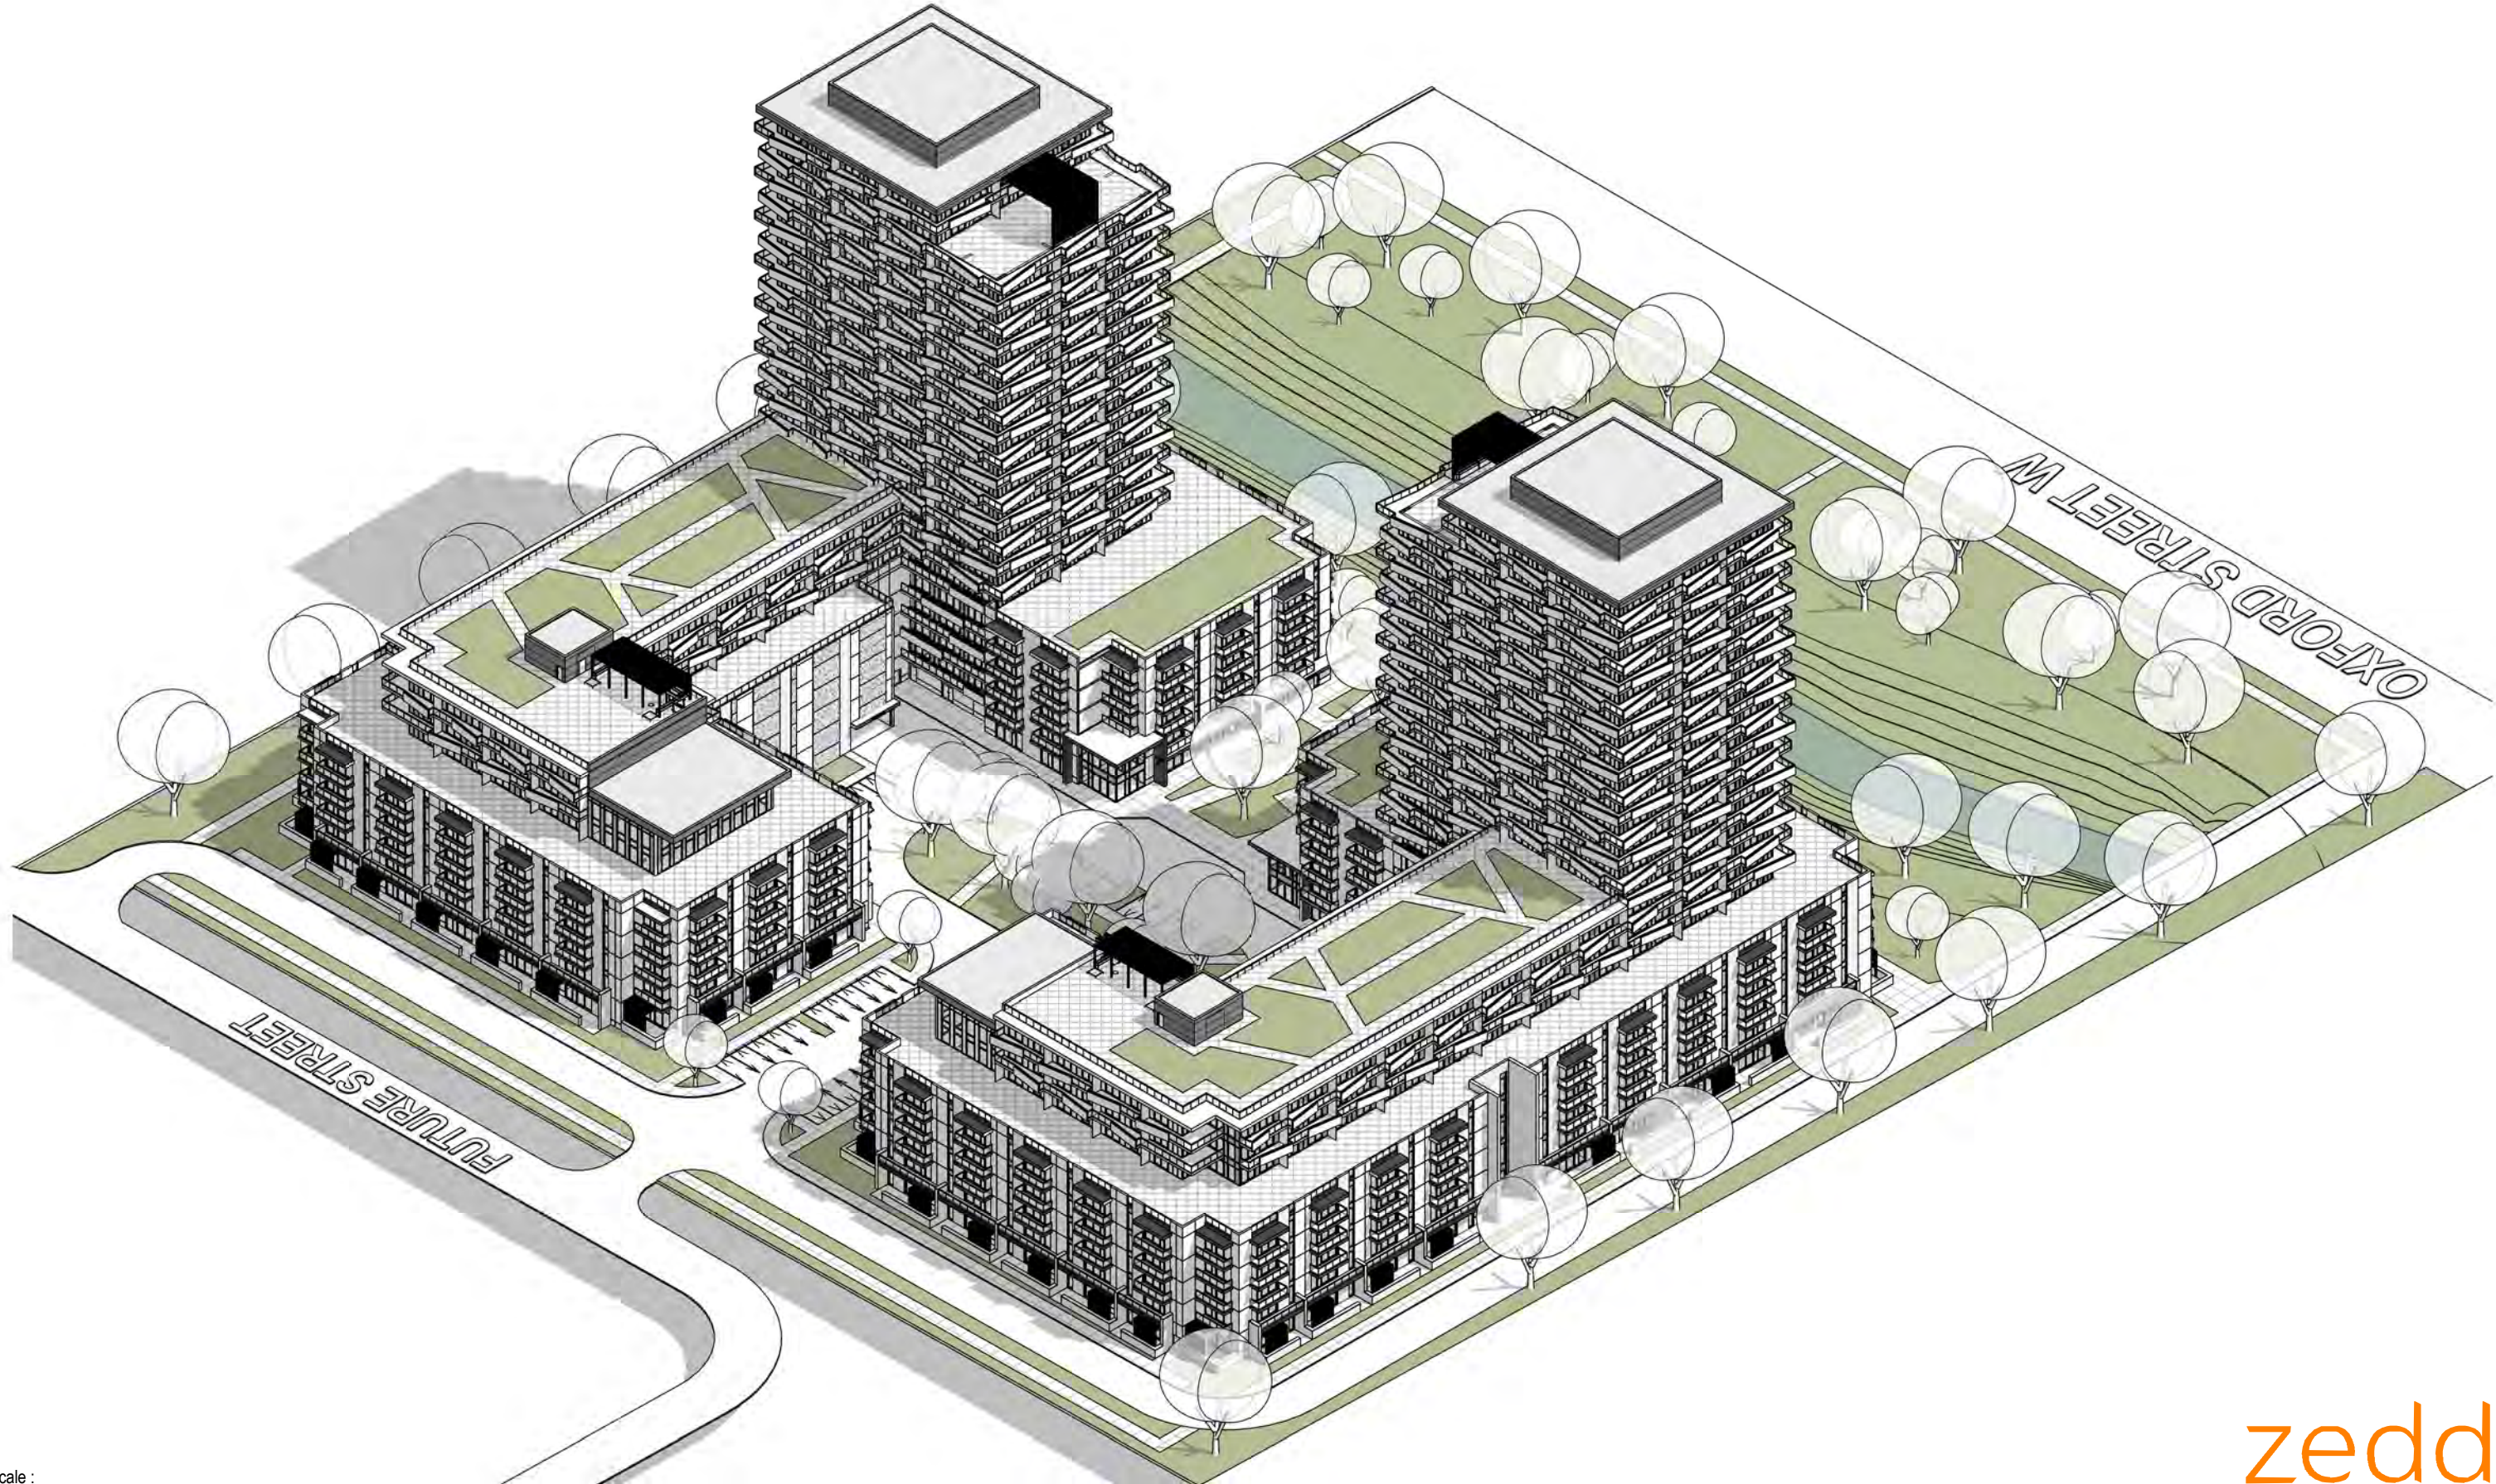

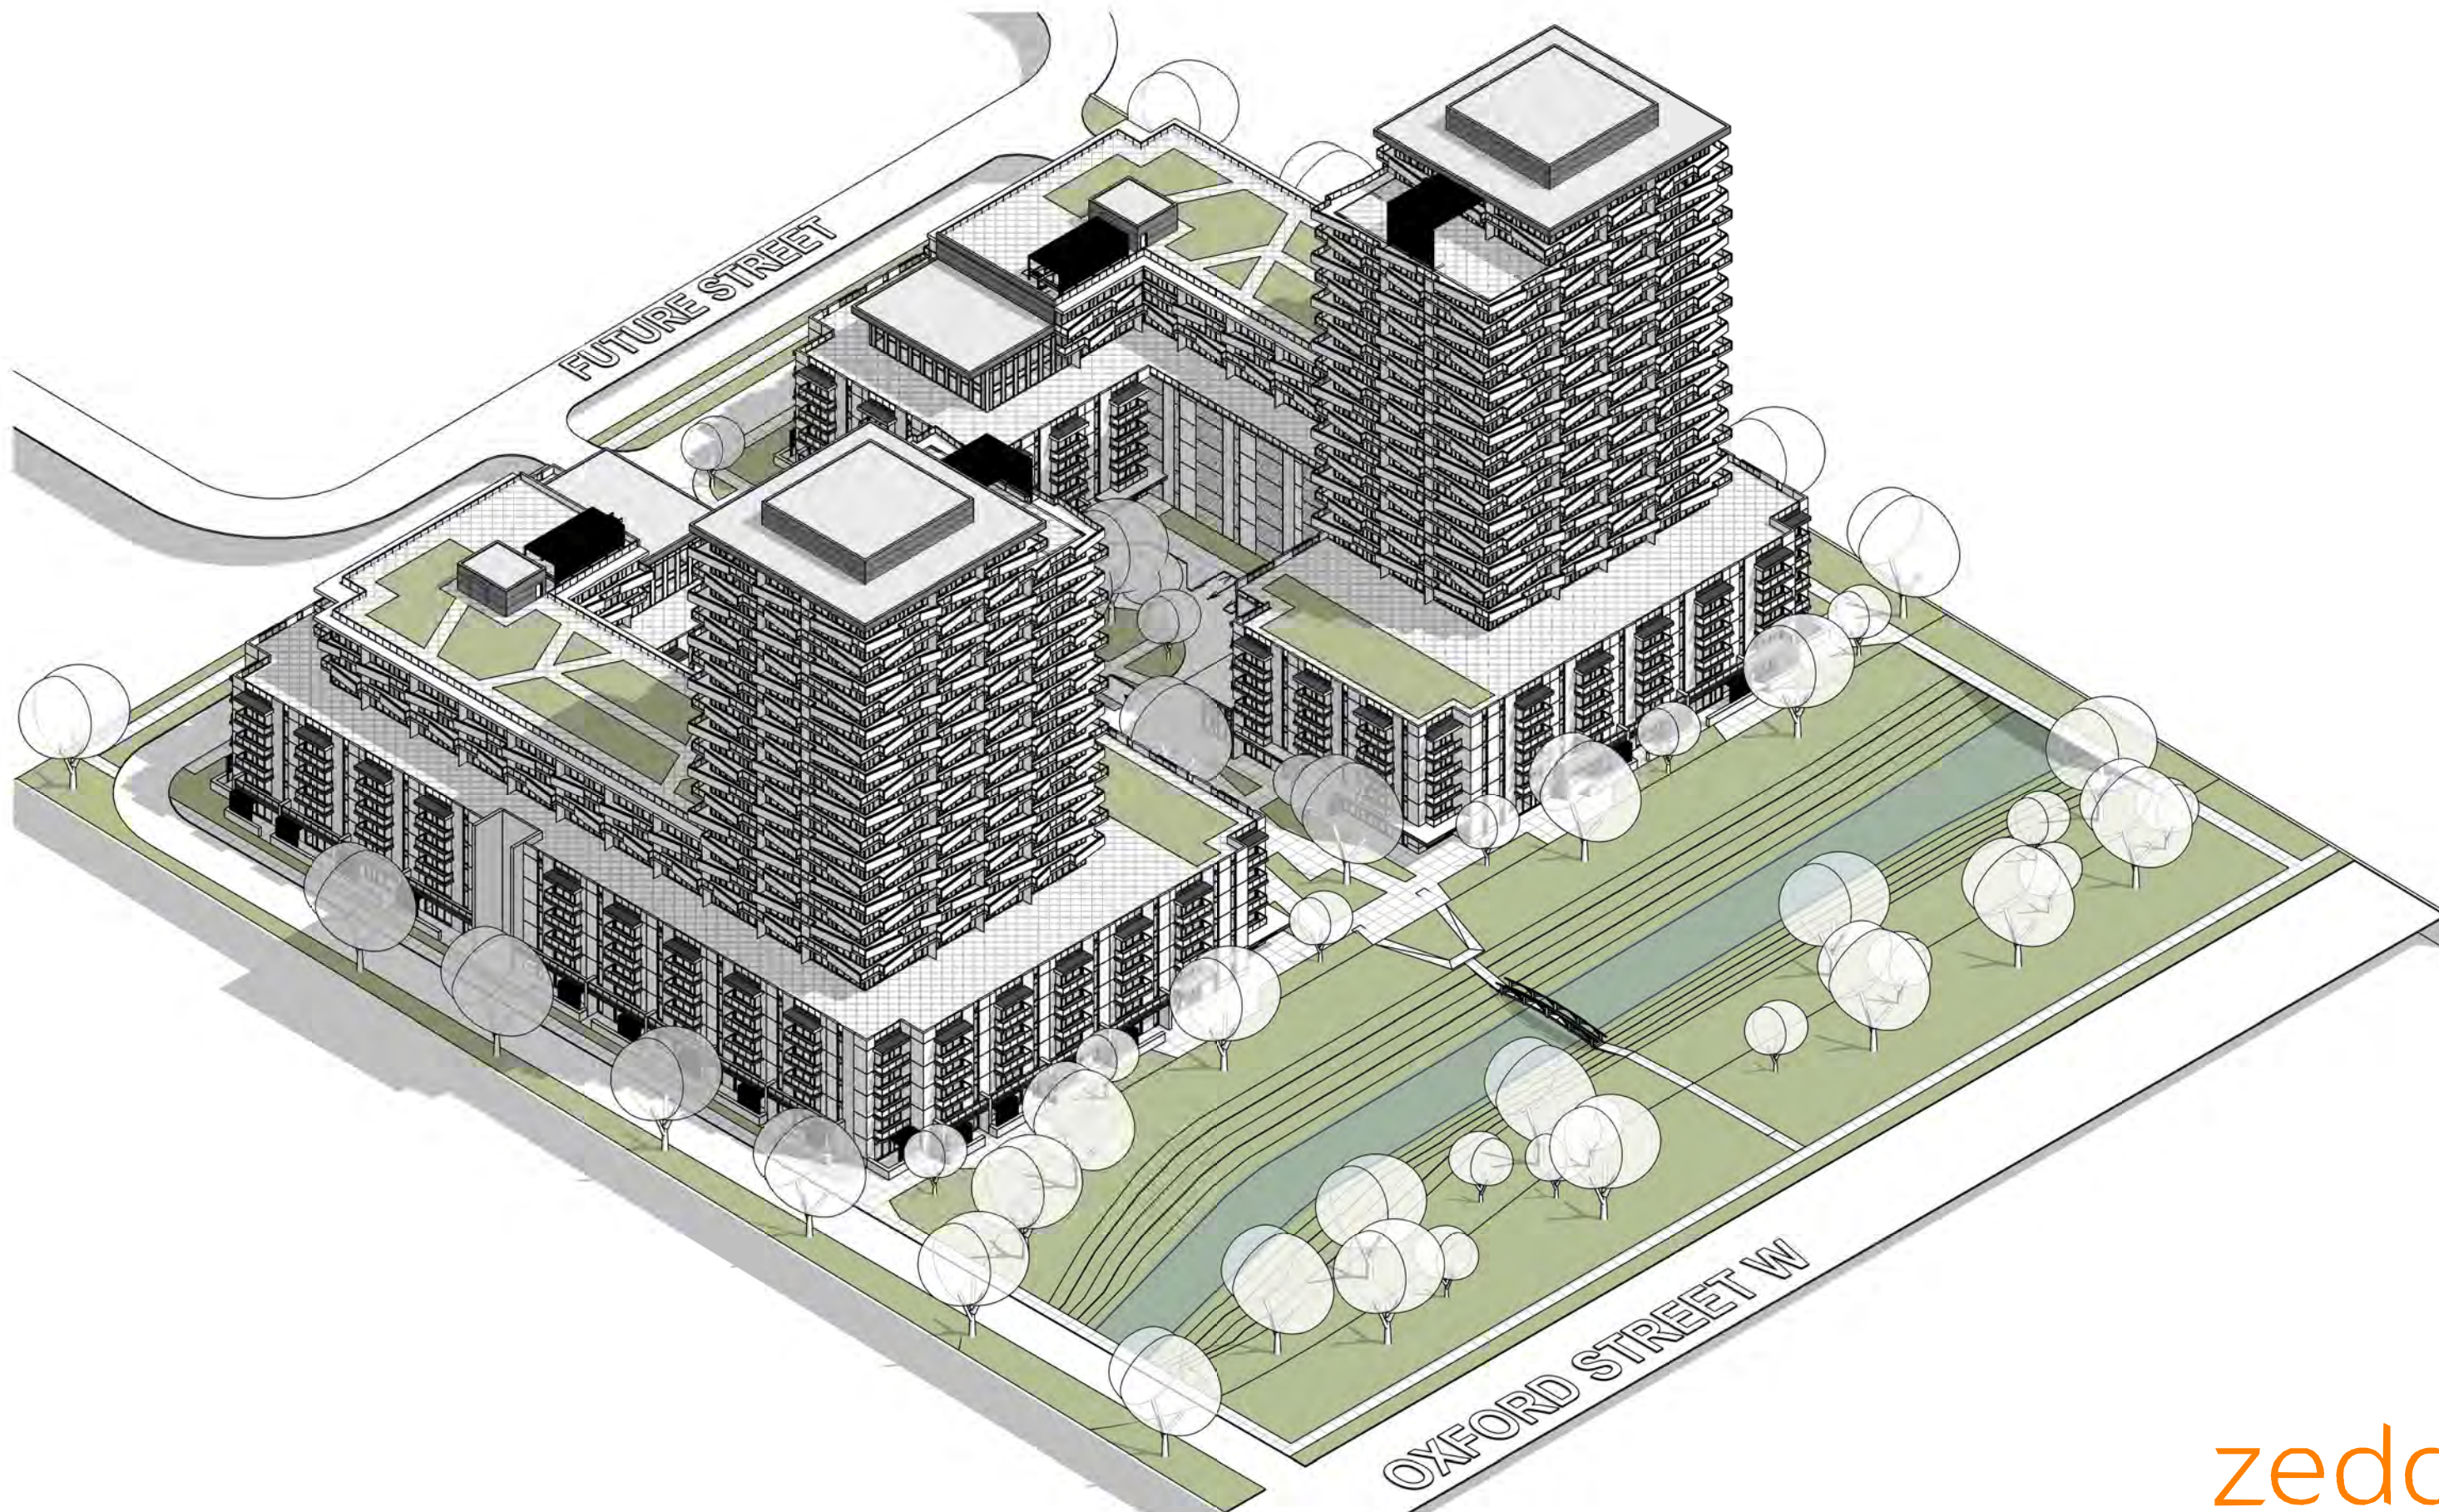

ZEDD ARCHITECTURE INCLUDES THIS DRAWING, THE COPYRIGHT AND OWNERSHIP OF THE DESIGN AND ALL INSTRUMENTS OF SERVICE AS EXCLUSIVE PROPERTY AND MAY NOT BE USED FOR ANY OTHER PROJECT, SOLD OR BE OFFERED FOR SALE OR AS PART OF A SALE OF PROPERTY WITHOUT THE WRITTEN CONSENT OF ZEDD ARCHITECTURE INC.

Scale :

23-030

Rand Developments

Building 1 & 2

415 Oxford Street West
London Ontario

3d - Axo


2023.12.21

SD6.7

zedd

ARCHITECTURE

Z-627 malland street london ontario N5Y 2V7 519 518 9333
www.zeddarchitecture.com info@zeddarchitecture.com

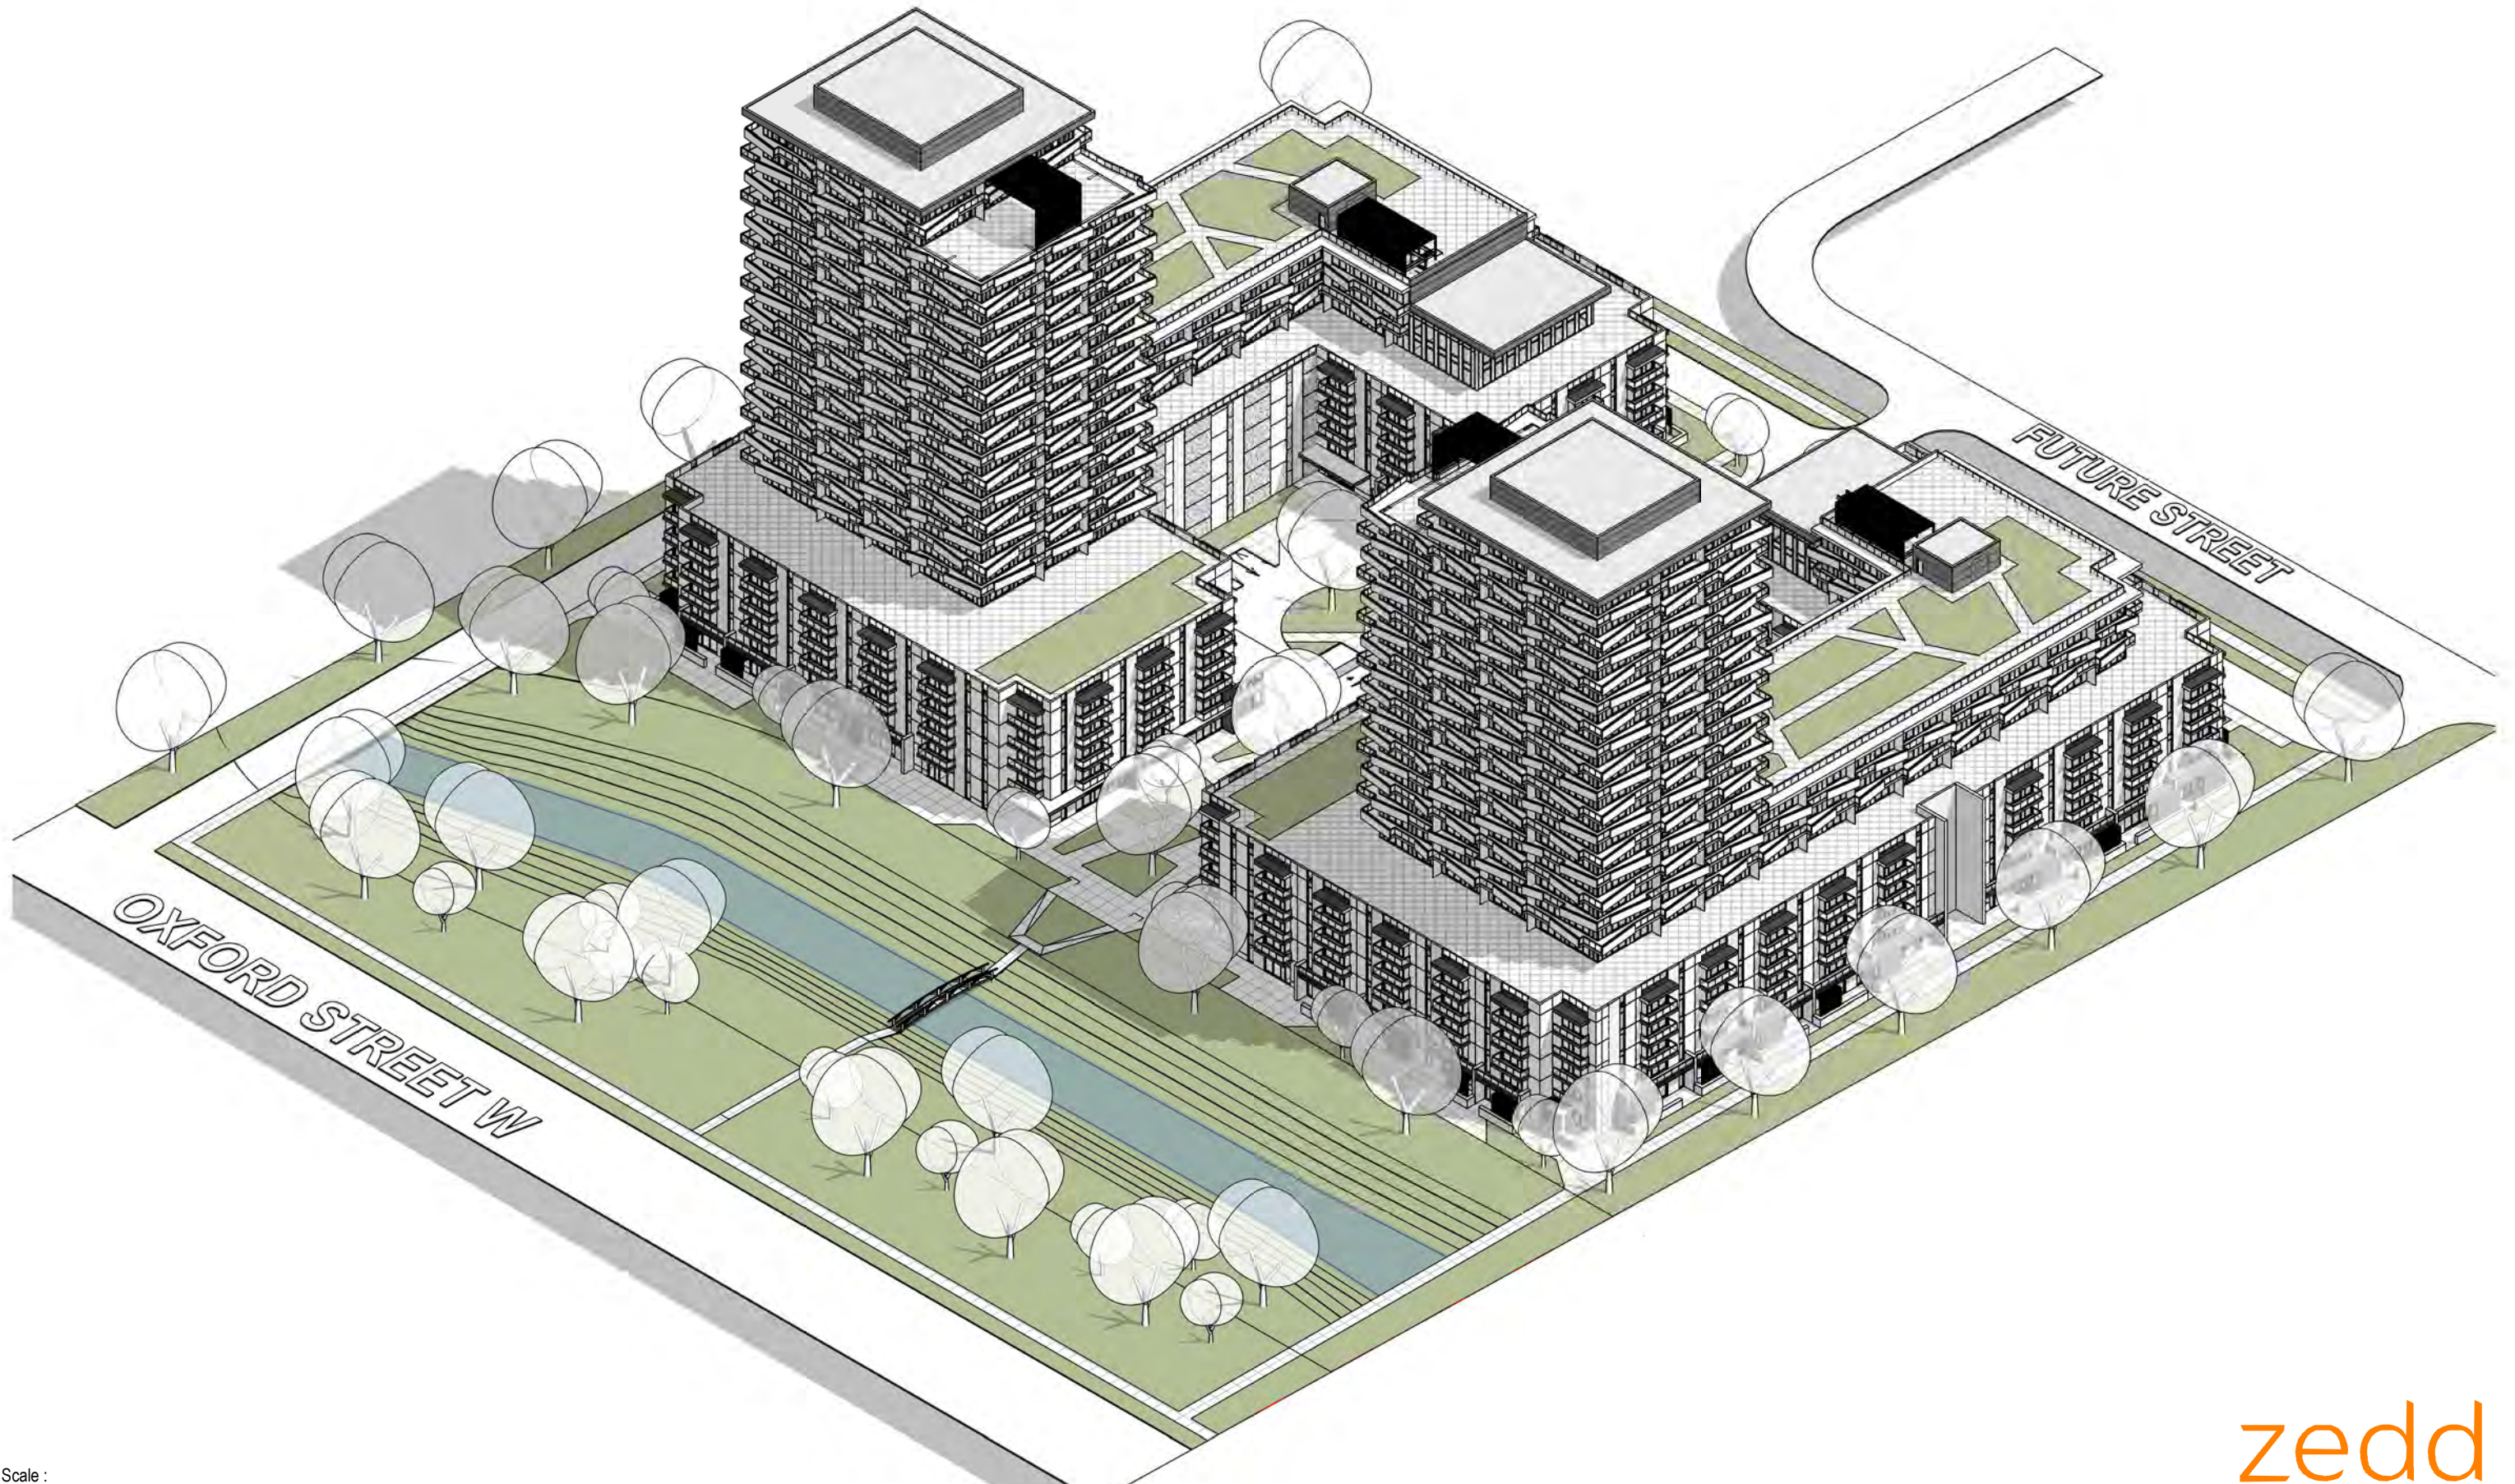

ZEDD ARCHITECTURE INCLUDES THIS DRAWING, THE COPYRIGHT AND OWNERSHIP OF THE DESIGN, AND ALL INSTRUMENTS OF SERVICE AS EXCLUSIVE PROPERTY AND MAY NOT BE USED FOR ANY OTHER PROJECT, SOLD OR BE OFFERED FOR SALE OR AS PART OF A SALE OF PROPERTY WITHOUT THE WRITTEN CONSENT OF ZEDD ARCHITECTURE INC.

Scale :

23-030

Rand Developments

Building 1 & 2

415 Oxford Street West
London Ontario

3d - Axo

2023.12.21

SD6.8

zedd
ARCHITECTURE

Z-627 malland street london ontario N5Y 2V7 519 518 9333
www.zeddarchitecture.com info@zeddarchitecture.com

2023-12-21 4:41:45 PM

File: C:\Users\Saigharbi\Documents\23-030 - 415 Oxford St W - SD - NEW TRY _saigharbi.rvt



VIEW FROM FUTURE STREET

ZEDD ARCHITECTURE INCLUDES THIS DRAWING, THE COPYRIGHT AND OWNERSHIP OF THE DESIGN AND ALL INSTRUMENTS OF SERVICE AS EXCLUSIVE PROPERTY AND MAY NOT BE USED OR ANY OTHER PROJECT, SOLD OR BE OFFERED FOR SALE OR AS PART OF A SALE OF PROPERTY WITHOUT THE WRITTEN CONSENT OF ZEDD ARCHITECTURE INC.

Scale :

23-030

Rand Developments

Building 1 & 2

415 Oxford Street West
London Ontario

Perspective View

2023.12.21

SD7.1

zedd

ARCHITECTURE

Z-627 malland street london ontario N5Y 2V7 519 518 9333
www.zeddarchitecture.com info@zeddarchitecture.com



INTERIOR GREEN AREA AND PARKING

ZEDD ARCHITECTURE INCLUDES THIS DRAWING, THE COPYRIGHT AND OWNERSHIP OF THE DESIGN AND ALL INSTRUMENTS OF SERVICE AS EXCLUSIVE PROPERTY AND MAY NOT BE USED OR ANY OTHER PROJECT, SOLD OR BE OFFERED FOR SALE OR AS PART OF A SALE OF PROPERTY WITHOUT THE WRITTEN CONSENT OF ZEDD ARCHITECTURE INC.

Scale :

23-030

Rand Developments

Building 1 & 2

415 Oxford Street West
London Ontario

Perspective View

2023.12.21

SD7.10

zedd

ARCHITECTURE

Z-627 malland street london ontario N5Y 2V7 519 518 9333
www.zeddarchitecture.com info@zeddarchitecture.com



VIEW FROM FUTURE STREET

ZEDD ARCHITECTURE INCLUDES THIS DRAWING, THE COPYRIGHT AND OWNERSHIP OF THE DESIGN AND ALL INSTRUMENTS OF SERVICE AS EXCLUSIVE PROPERTY AND MAY NOT BE USED OR ANY OTHER PROJECT, SOLD OR BE OFFERED FOR SALE OR AS PART OF A SALE OF PROPERTY WITHOUT THE WRITTEN CONSENT OF ZEDD ARCHITECTURE INC.

Scale :

23-030

Rand Developments

Building 1 & 2

415 Oxford Street West
London Ontario

Perspective View

2023.12.21

SD7.11

zedd

ARCHITECTURE

Z-627 malland street london ontario N5Y 2V7 519 518 9333
www.zeddarchitecture.com info@zeddarchitecture.com



VIEW FROM FUTURE STREET

ZEDD ARCHITECTURE INCLUDES THIS DRAWING, THE COPYRIGHT AND OWNERSHIP OF THE DESIGN AND ALL INSTRUMENTS OF SERVICE AS EXCLUSIVE PROPERTY AND MAY NOT BE USED FOR ANY OTHER PROJECT, SOLD OR BE OFFERED FOR SALE OR AS PART OF A SALE OF PROPERTY WITHOUT THE WRITTEN CONSENT OF ZEDD ARCHITECTURE INC.

Scale :

23-030

Rand Developments

Building 1 & 2

415 Oxford Street West
London Ontario

Perspective View

2023.12.21

SD7.12

zedd

ARCHITECTURE

Z-627 malland street london ontario N5Y 2V7 519 518 9333
www.zeddarchitecture.com info@zeddarchitecture.com



VIEW FROM FUTURE STREET TO BUILDING 2

ZEDD ARCHITECTURE INCLUDES THIS DRAWING, THE COPYRIGHT AND OWNERSHIP OF THE DESIGN AND ALL INSTRUMENTS OF SERVICE AS EXCLUSIVE PROPERTY AND MAY NOT BE USED OR ANY OTHER PROJECT, SOLD OR BE OFFERED FOR SALE OR AS PART OF A SALE OF PROPERTY WITHOUT THE WRITTEN CONSENT OF ZEDD ARCHITECTURE INC.

Scale :

23-030

Rand Developments

Building 1 & 2

415 Oxford Street West
London Ontario

Perspective View

2023.12.21

SD7.13

zedd

ARCHITECTURE

Z-627 mailand street london ontario N5Y 2V7 519 518 9333
www.zeddarchitecture.com info@zeddarchitecture.com



INTERIOR GREEN AREA AND PARKING

ZEDD ARCHITECTURE INCLUDES THIS DRAWING, THE COPYRIGHT AND OWNERSHIP OF THE DESIGN AND ALL INSTRUMENTS OF SERVICE AS EXCLUSIVE PROPERTY AND MAY NOT BE USED FOR ANY OTHER PROJECT, SOLD OR BE OFFERED FOR SALE OR AS PART OF A SALE OF PROPERTY WITHOUT THE WRITTEN CONSENT OF ZEDD ARCHITECTURE INC.

Scale :

23-030

Rand Developments

Building 1 & 2

415 Oxford Street West
London Ontario

Perspective View

2023.12.21

SD7.14

zedd

ARCHITECTURE

Z-627 malland street london ontario N5Y 2V7 519 518 9333
www.zeddarchitecture.com info@zeddarchitecture.com



BUILDING 2 AMENITY TERRACE IN 9TH FLOOR

Scale :

23-030

Rand Developments

Building 1 & 2

415 Oxford Street West
London Ontario

Perspective View

2023.12.21

SD7.15

zedd

ARCHITECTURE

Z-627 malland street london ontario N5Y 2V7 519 518 9333
www.zeddarchitecture.com info@zeddarchitecture.com



BALCONIES DETAIL

ZEDD ARCHITECTURE INCLUDES THIS DRAWING, THE COPYRIGHT AND OWNERSHIP OF THE DESIGN AND ALL INSTRUMENTS OF SERVICE AS EXCLUSIVE PROPERTY AND MAY NOT BE USED FOR ANY OTHER PROJECT, SOLD OR BE OFFERED FOR SALE OR AS PART OF A SALE OF PROPERTY WITHOUT THE WRITTEN CONSENT OF ZEDD ARCHITECTURE INC.

Scale :

23-030

Rand Developments

Building 1 & 2

415 Oxford Street West
London Ontario

Perspective View

2023.12.21

SD7.16

zedd

ARCHITECTURE

Z-627 mailand street london ontario N5Y 2V7 519 518 9333
www.zeddarchitecture.com info@zeddarchitecture.com



VIEW FROM FUTURE STREET

Scale :

23-030

Rand Developments

Building 1 & 2

415 Oxford Street West
London Ontario

Perspective View

2023.12.21

SD7.2

zedd

ARCHITECTURE

Z-627 mailand street london ontario N5Y 2V7 519 518 9333
www.zeddarchitecture.com info@zeddarchitecture.com

ZEDD ARCHITECTURE INCLUDES THE DRAWING, THE COPYRIGHT AND OWNERSHIP OF THE DESIGN AND ALL INSTRUMENTS OF SERVICE AS EXCLUSIVE PROPERTY AND MAY NOT BE USED OR ANY OTHER PROJECT, SOLD OR BE OFFERED FOR SALE OR AS PART OF A SALE OF PROPERTY WITHOUT THE WRITTEN CONSENT OF ZEDD ARCHITECTURE INC.

2023-12-21 4:41:53 PM

File: C:\Users\Saigharbi\Documents\23-030 - 415 Oxford St W - SD - NEW TRY _saigharbi.rvt



VIEW FROM OXFORD STREET

ZEDD ARCHITECTURE INCLUDES THIS DRAWING, THE COPYRIGHT AND OWNERSHIP OF THE DESIGN AND ALL INSTRUMENTS OF SERVICE AS EXCLUSIVE PROPERTY AND MAY NOT BE USED OR ANY OTHER PROJECT, SOLD OR BE OFFERED FOR SALE OR AS PART OF A SALE OF PROPERTY WITHOUT THE WRITTEN CONSENT OF ZEDD ARCHITECTURE INC.

Scale :

23-030

Rand Developments

Building 1 & 2

415 Oxford Street West
London Ontario

Perspective View

2023.12.21

SD7.3

zedd

ARCHITECTURE

Z-627 malland street london ontario N5Y 2V7 519 518 9333
www.zeddarchitecture.com info@zeddarchitecture.com



VIEW FROM OXFORD STREET

ZEDD ARCHITECTURE INCLUDES THIS DRAWING, THE COPYRIGHT AND OWNERSHIP OF THE DESIGN AND ALL INSTRUMENTS OF SERVICE AS EXCLUSIVE PROPERTY AND MAY NOT BE USED FOR ANY OTHER PROJECT, SOLD OR BE OFFERED FOR SALE OR AS PART OF A SALE OF PROPERTY WITHOUT THE WRITTEN CONSENT OF ZEDD ARCHITECTURE INC.

Scale :

23-030

Rand Developments

Building 1 & 2

415 Oxford Street West
London Ontario

Perspective View

2023.12.21

SD7.4

zedd

ARCHITECTURE

Z-627 malland street london ontario N5Y 2V7 519 518 9333
www.zeddarchitecture.com info@zeddarchitecture.com



VIEW FROM OXFORD STREET

ZEDD ARCHITECTURE INCLUDES THIS DRAWING, THE COPYRIGHT AND OWNERSHIP OF THE DESIGN AND ALL INSTRUMENTS OF SERVICE AS EXCLUSIVE PROPERTY AND MAY NOT BE USED OR ANY OTHER PROJECT, SOLD OR BE OFFERED FOR SALE OR AS PART OF A SALE OF PROPERTY WITHOUT THE WRITTEN CONSENT OF ZEDD ARCHITECTURE INC.

Scale :

23-030

Rand Developments

Building 1 & 2

415 Oxford Street West
London Ontario

Perspective View

2023.12.21

SD7.5

zedd

ARCHITECTURE

Z-627 malland street london ontario N5Y 2V7 519 518 9333
www.zeddarchitecture.com info@zeddarchitecture.com



VIEW FROM OXFORD STREET BRIDGE

ZEDD ARCHITECTURE INCLUDES THIS DRAWING, THE COPYRIGHT AND OWNERSHIP OF THE DESIGN AND ALL INSTRUMENTS OF SERVICE AS EXCLUSIVE PROPERTY AND MAY NOT BE USED FOR ANY OTHER PROJECT, SOLD OR BE OFFERED FOR SALE OR AS PART OF A SALE OF PROPERTY WITHOUT THE WRITTEN CONSENT OF ZEDD ARCHITECTURE INC.

Scale :

23-030

Rand Developments

Building 1 & 2

415 Oxford Street West
London Ontario

Perspective View

2023.12.21

SD7.6

zedd

ARCHITECTURE

Z-627 mailand street london ontario N5Y 2V7 519 518 9333
www.zeddarchitecture.com info@zeddarchitecture.com

2023-12-21 4:41:57 PM

File: C:\Users\Saigharbi\Documents\23-030 - 415 Oxford St W - SD - NEW TRY _saigharbi.rvt



VIEW FROM OXFORD STREET BRIDGE

ZEDD ARCHITECTURE INCLUDES THIS DRAWING, THE COPYRIGHT AND OWNERSHIP OF THE DESIGN AND ALL INSTRUMENTS OF SERVICE AS EXCLUSIVE PROPERTY AND MAY NOT BE USED FOR ANY OTHER PROJECT, SOLD OR BE OFFERED FOR SALE OR AS PART OF A SALE OF PROPERTY WITHOUT THE WRITTEN CONSENT OF ZEDD ARCHITECTURE INC.

Scale :

23-030

Rand Developments

Building 1 & 2

415 Oxford Street West
London Ontario

Perspective View

2023.12.21

SD7.7

zedd
ARCHITECTURE

Z-627 malland street london ontario N5Y 2V7 519 518 9333
www.zeddarchitecture.com info@zeddarchitecture.com



VIEW FROM OXFORD STREET TO BUILDING 1

ZEDD ARCHITECTURE INCLUDES THIS DRAWING, THE COPYRIGHT AND OWNERSHIP OF THE DESIGN AND ALL INSTRUMENTS OF SERVICE AS EXCLUSIVE PROPERTY AND MAY NOT BE USED FOR ANY OTHER PROJECT, SOLD OR BE OFFERED FOR SALE OR AS PART OF A SALE OF PROPERTY WITHOUT THE WRITTEN CONSENT OF ZEDD ARCHITECTURE INC.

Scale :

23-030

Rand Developments

Building 1 & 2

415 Oxford Street West
London Ontario

Perspective View

2023.12.21

SD7.8

zedd

ARCHITECTURE

Z-627 malland street london ontario N5Y 2V7 519 518 9333
www.zeddarchitecture.com info@zeddarchitecture.com



VIEW OF BUILDING 1 STORE FRONT AND APPARTMENTS

ZEDD ARCHITECTURE INCLUDES THIS DRAWING, THE COPYRIGHT AND OWNERSHIP OF THE DESIGN, AND ALL INSTRUMENTS OF SERVICE AS EXCLUSIVE PROPERTY AND MAY NOT BE USED FOR ANY OTHER PROJECT, SOLD OR BE OFFERED FOR SALE OR AS PART OF A SALE OF PROPERTY WITHOUT THE WRITTEN CONSENT OF ZEDD ARCHITECTURE INC.

Scale :

23-030

Rand Developments

Building 1 & 2

415 Oxford Street West
London Ontario

Perspective View

2023.12.21

SD7.9

zedd

ARCHITECTURE

Z-627 malland street london ontario N5Y 2V7 519 518 9333
www.zeddarchitecture.com info@zeddarchitecture.com

2023-12-21 4:42:00 PM

File: C:\Users\Saigharbi\Documents\23-030 - 415 Oxford St W - SD - NEW TRY_saigharbi.rvt