


PRELIMINARY MASSING MODEL

PROJECT SITE

1766 Wilton Grove Road, London ON

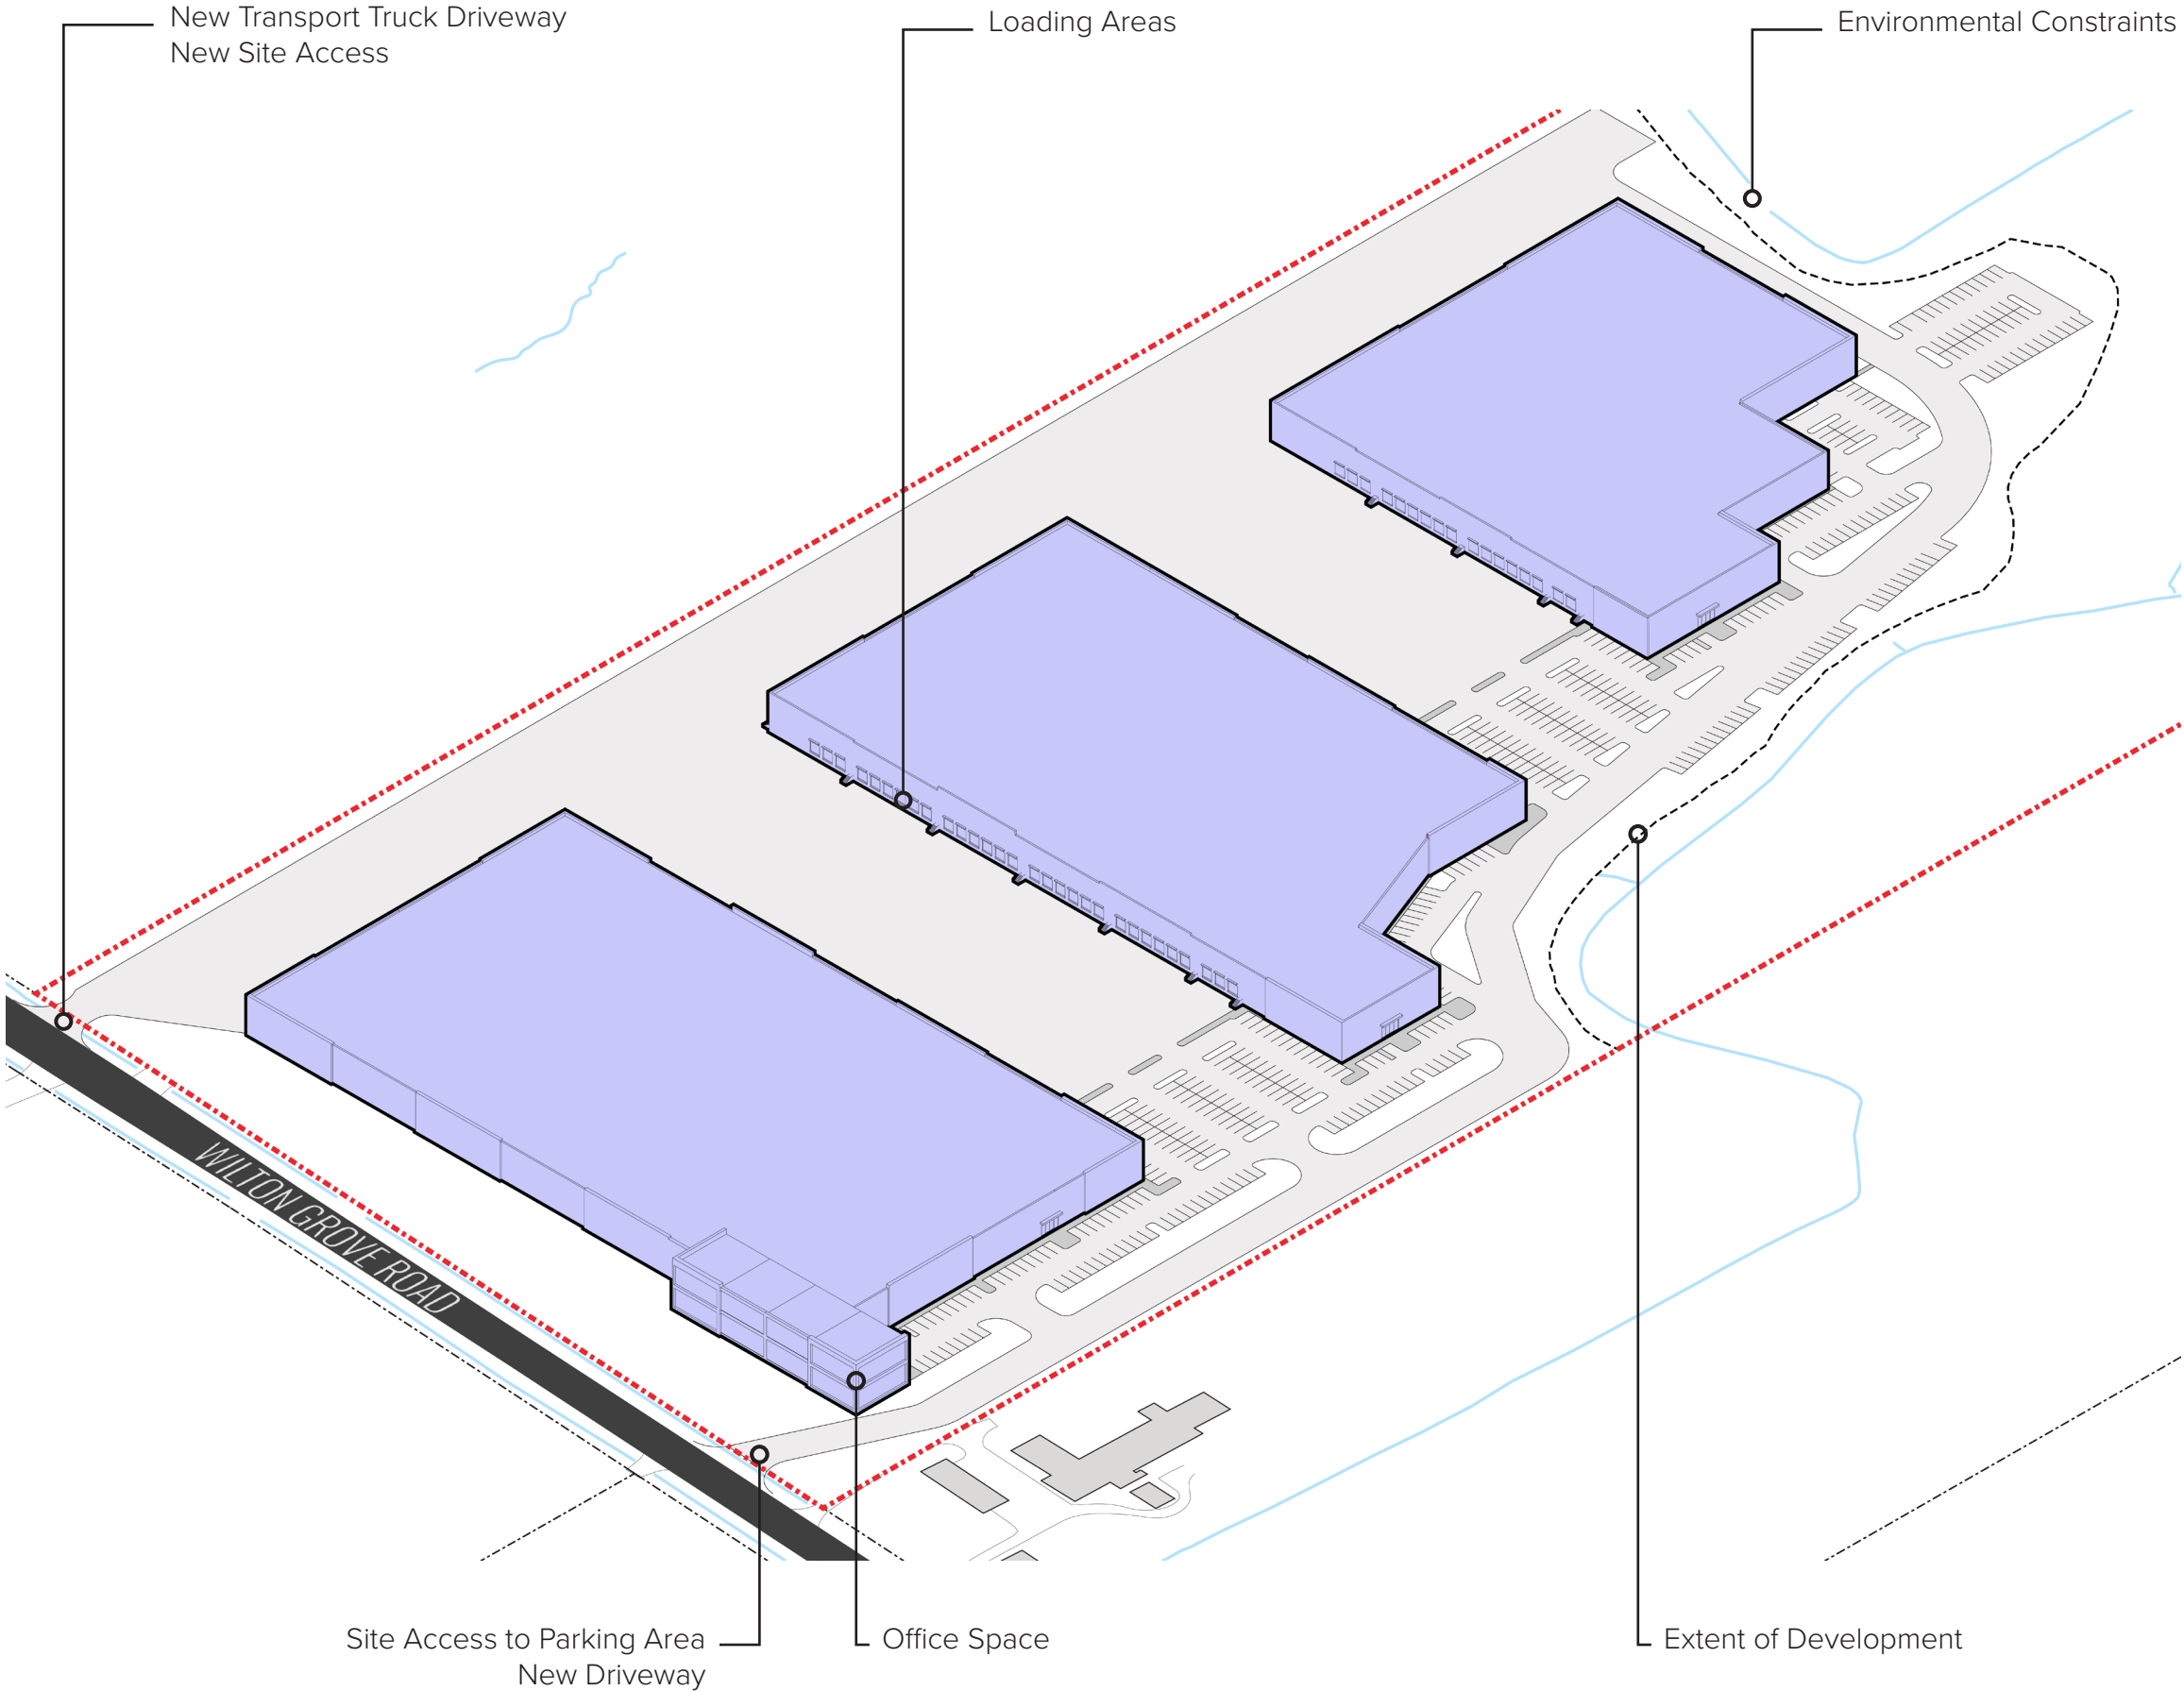

Client:	Dancor Construction Ltd.
Date:	08.30.2025
Drawn By:	C. Taylor
Plan Scale:	nts
File No:	1766WG
Version	2.0

[siv-ik] PLANNING / DESIGN

Contact Us
www.siv-ik.ca
info@siv-ik.ca
905.921.9029

COPYRIGHT NOTICE
Copyright © 2025 by [siv-ik] planning and design inc. The information contained in this document is the intellectual property of [siv-ik]. Reproduction of any portion of this document or use of the intellectual ideas contained within it for any other purpose is prohibited without the written consent of [siv-ik].