



MAIN FLOOR PLAN

605 SQ. FT. (1409 SQ. FT. TOTAL)
 16 WETHERED ST. (APRIL 25/22)
 8 UNIT BUILDING

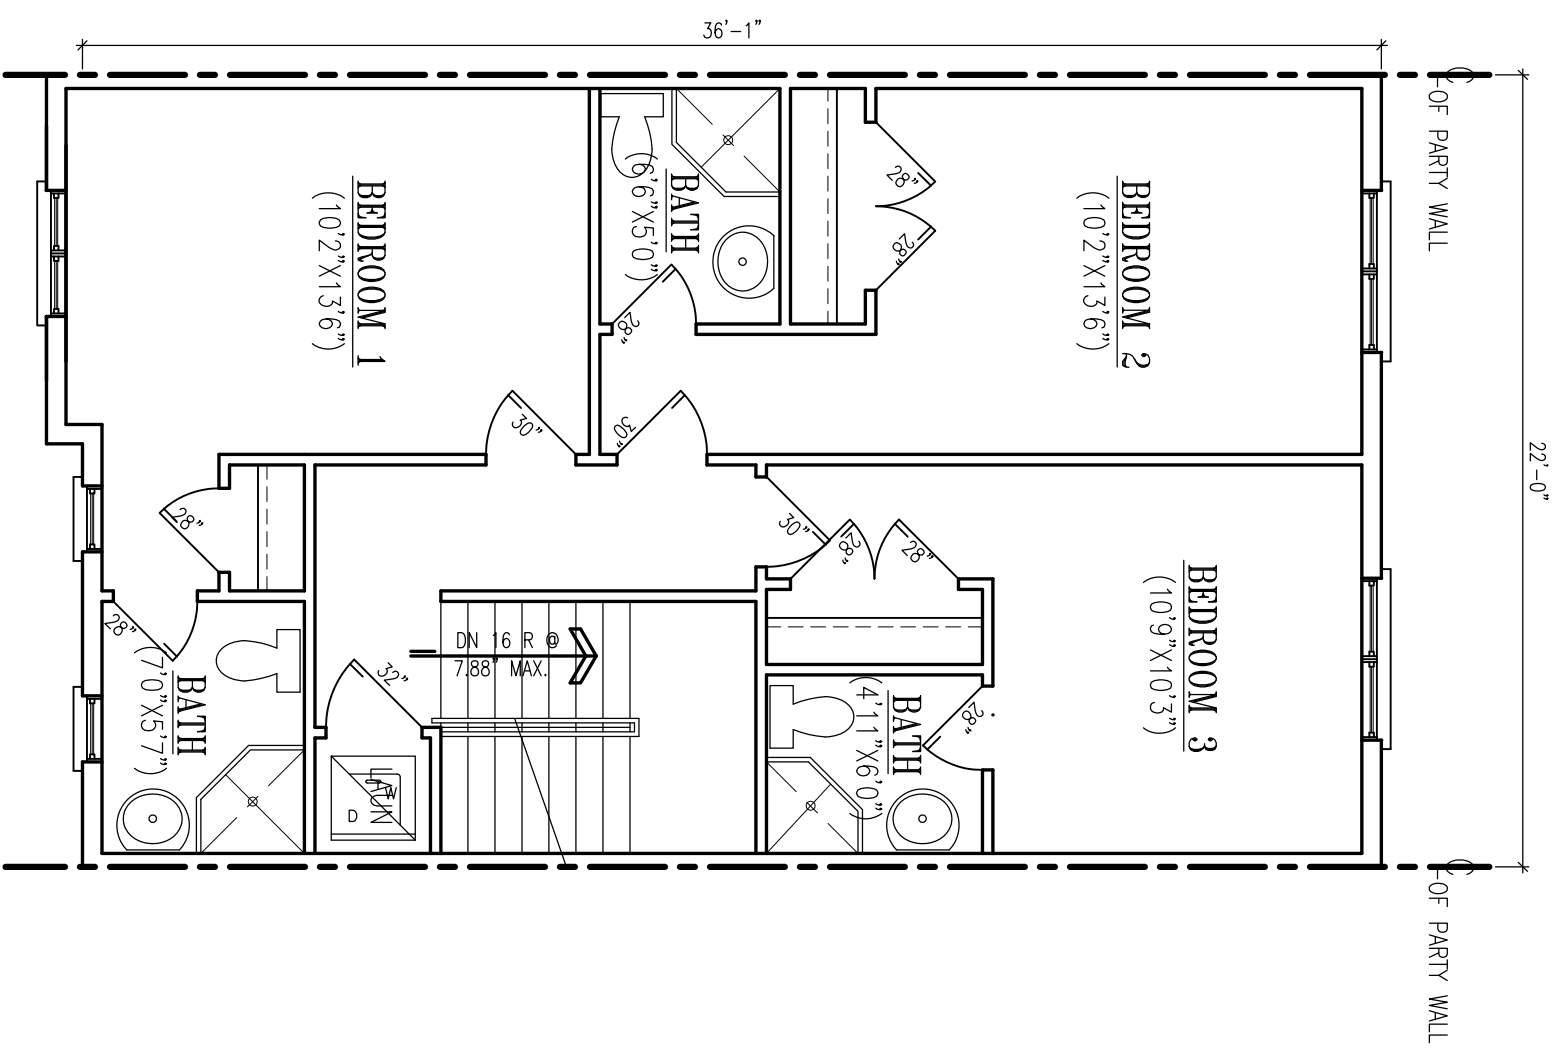


UPPER FLOOR PLAN

804 SQ. FT.
 16 WETHERED ST. (APRIL 25/22)
 8 UNIT BUILDING

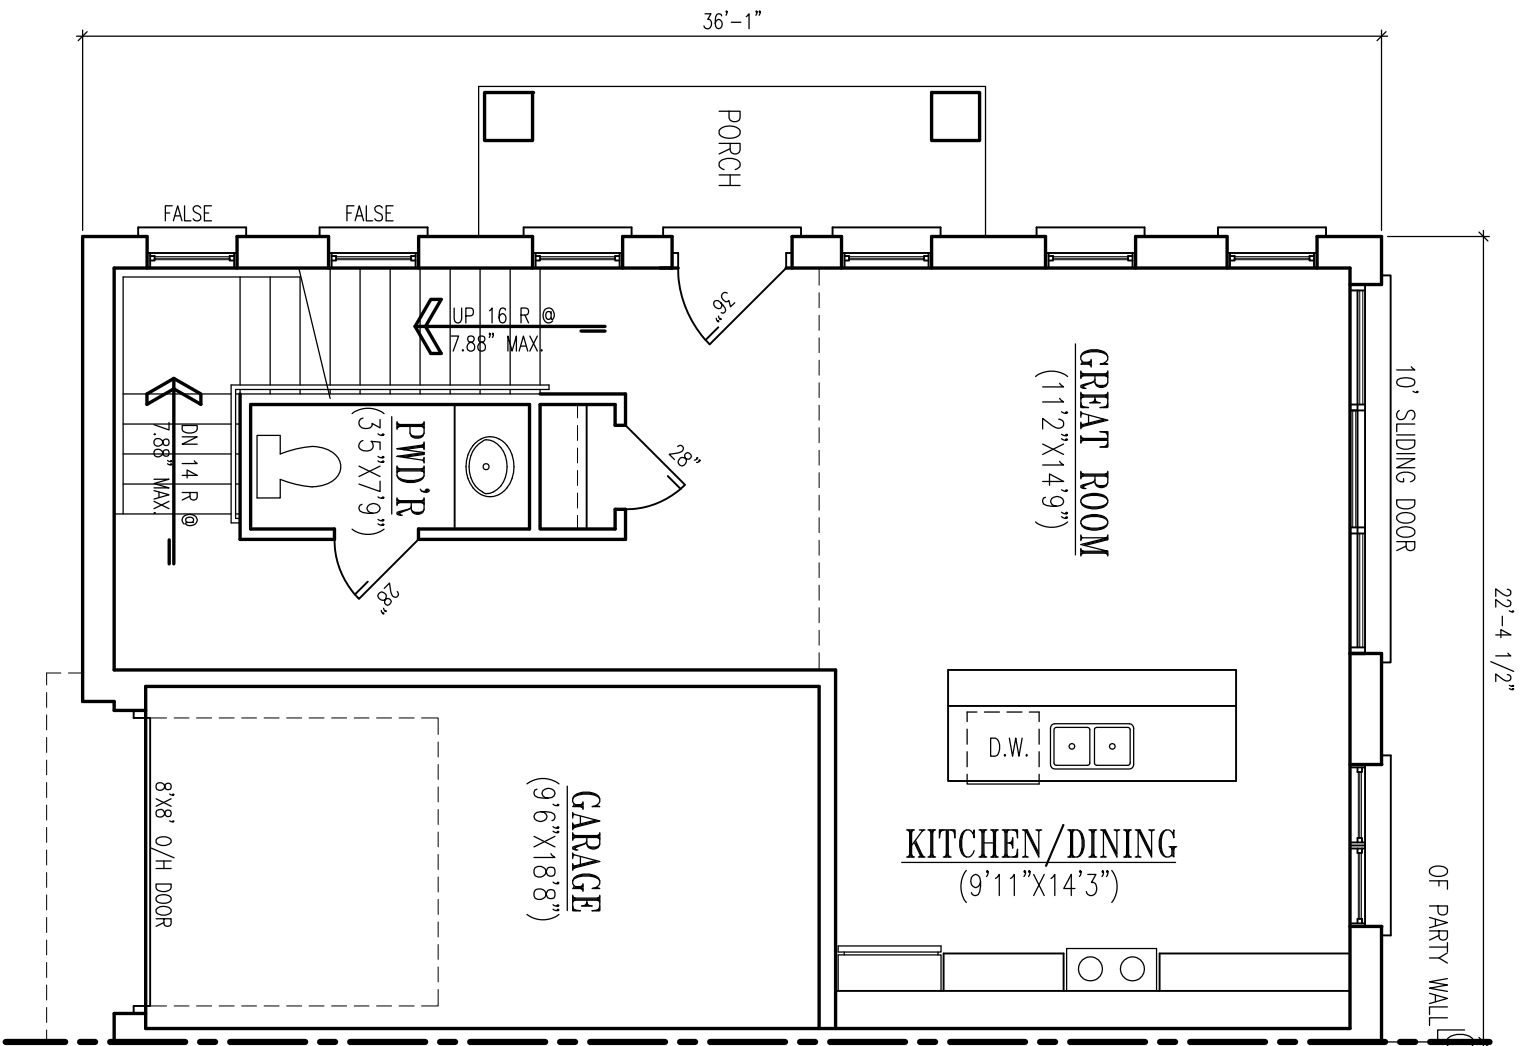

MAIN FLOOR PLAN-CORNER UNIT
 605 SQ. FT. (1423 SQ. FT. TOTAL)
 16 WETHERED ST. (APRIL 25/22)
 8 UNIT BUILDING

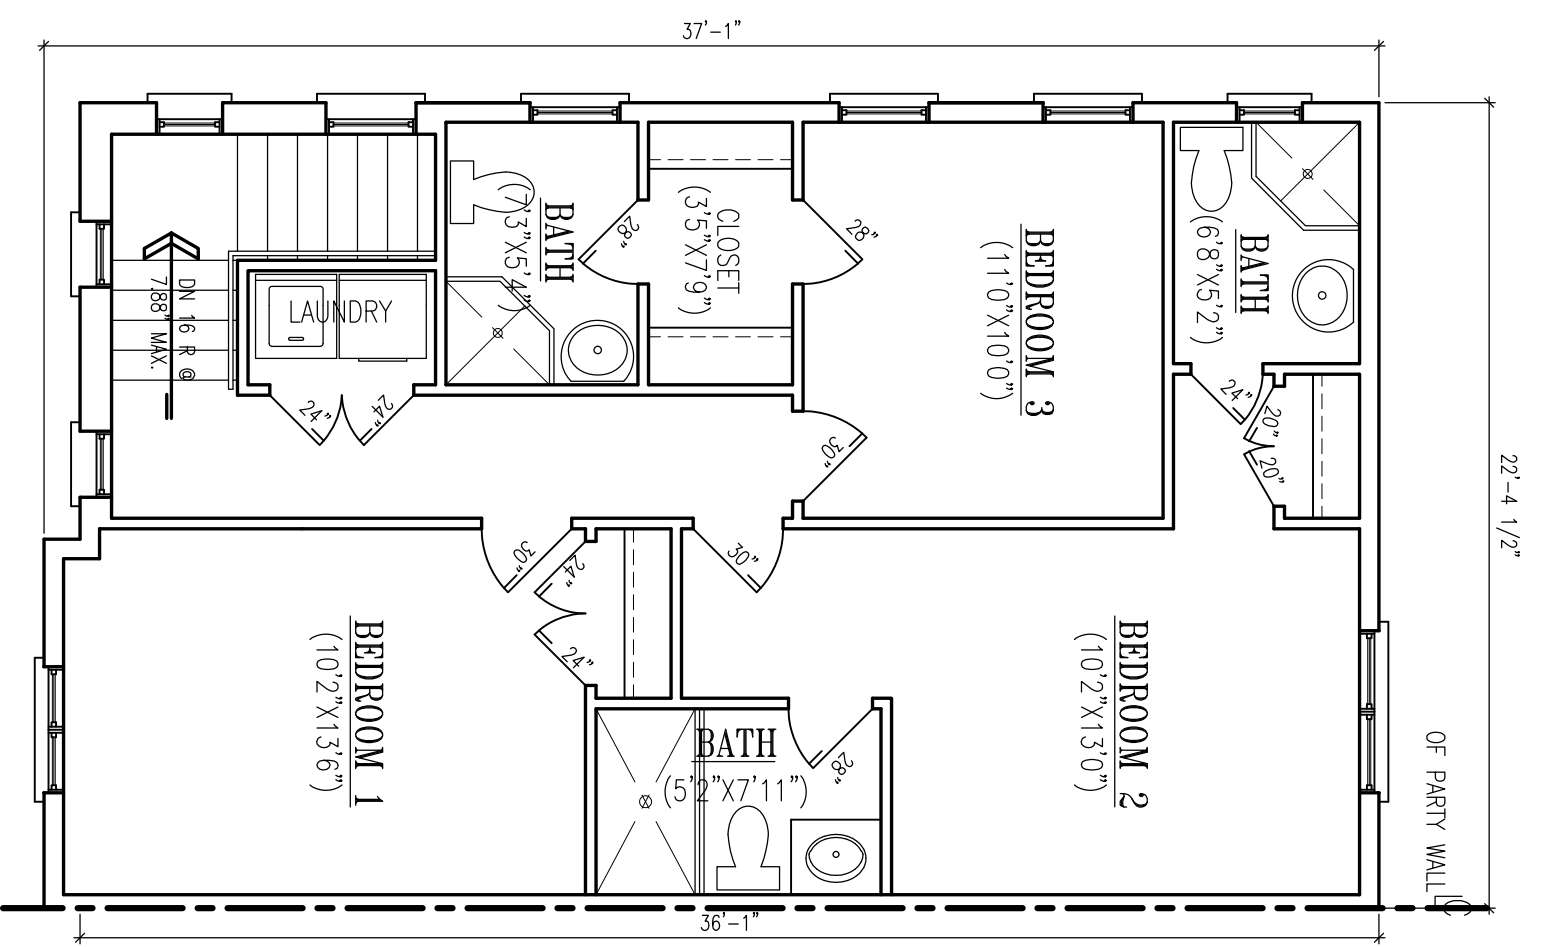

UPPER FLOOR PLAN-CORNER UNIT
 818 SQ. FT.
 16 WETHERED ST. (APRIL 25/22)
 8 UNIT BUILDING

