


ZONE CHART: R6-5		
B-SED ON ZONING BY-L- No. Z.-1, SECTION 10, T-BLE 10.3.		
	REQUIRED R6-5	PROPOSED R6-5(*)
LOT -RE- (MIN)	850 sq.m.	1714.2 sq.m.
LOT FRONT-GE (MIN)	10.0 m	31.699 m
FRONT -ND EXTERIOR SIDE Y-RD DEPTH (MIN)	6.0 m	4.50 m
INTERIOR SIDE -ND RE-R Y-RD DEPTH (MIN)	V-RIES	1.45 m
L-NDSC-PE OPEN SP-CE (MIN)	30%	35%
LOT COVER-GE (M-X)	45%	38%
HEIGHT (M-X)	12.0 m	10.2 m
UNITS PER HECT-RE (M-X)	35	82

SKETCH TO ILLUSTRATE
PROPOSED BUILDINGS
OF PART OF
LOT 11, REGISTERED PLAN No. 384
AND OF PART OF
LOT 53, REGISTERED PLAN No. 453
IN THE
CITY OF LONDON
COUNTY OF MIDDLESEX



SCALE 1:200 (METRIC)

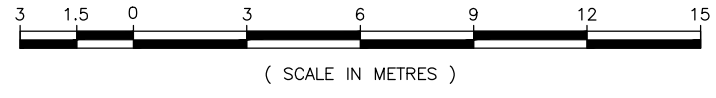

NOTE: DIMENSIONS SHOWN ON THIS PLAN ARE DERIVED FROM CALLON DIETZ PLANS 33R-16833, DATED MARCH 12, 2007, AND 33R-18442, DATED NOVEMBER 23, 2012.

CAUTION: THIS IS NOT A PLAN OF SURVEY AND SHALL NOT BE USED EXCEPT FOR THE PURPOSES INDICATED IN THE TITLE BLOCK.

METRIC: DISTANCES AND COORDINATES SHOWN ON THIS PLAN ARE IN METRES AND CAN BE CONVERTED TO FEET BY DIVIDING BY 0.3048

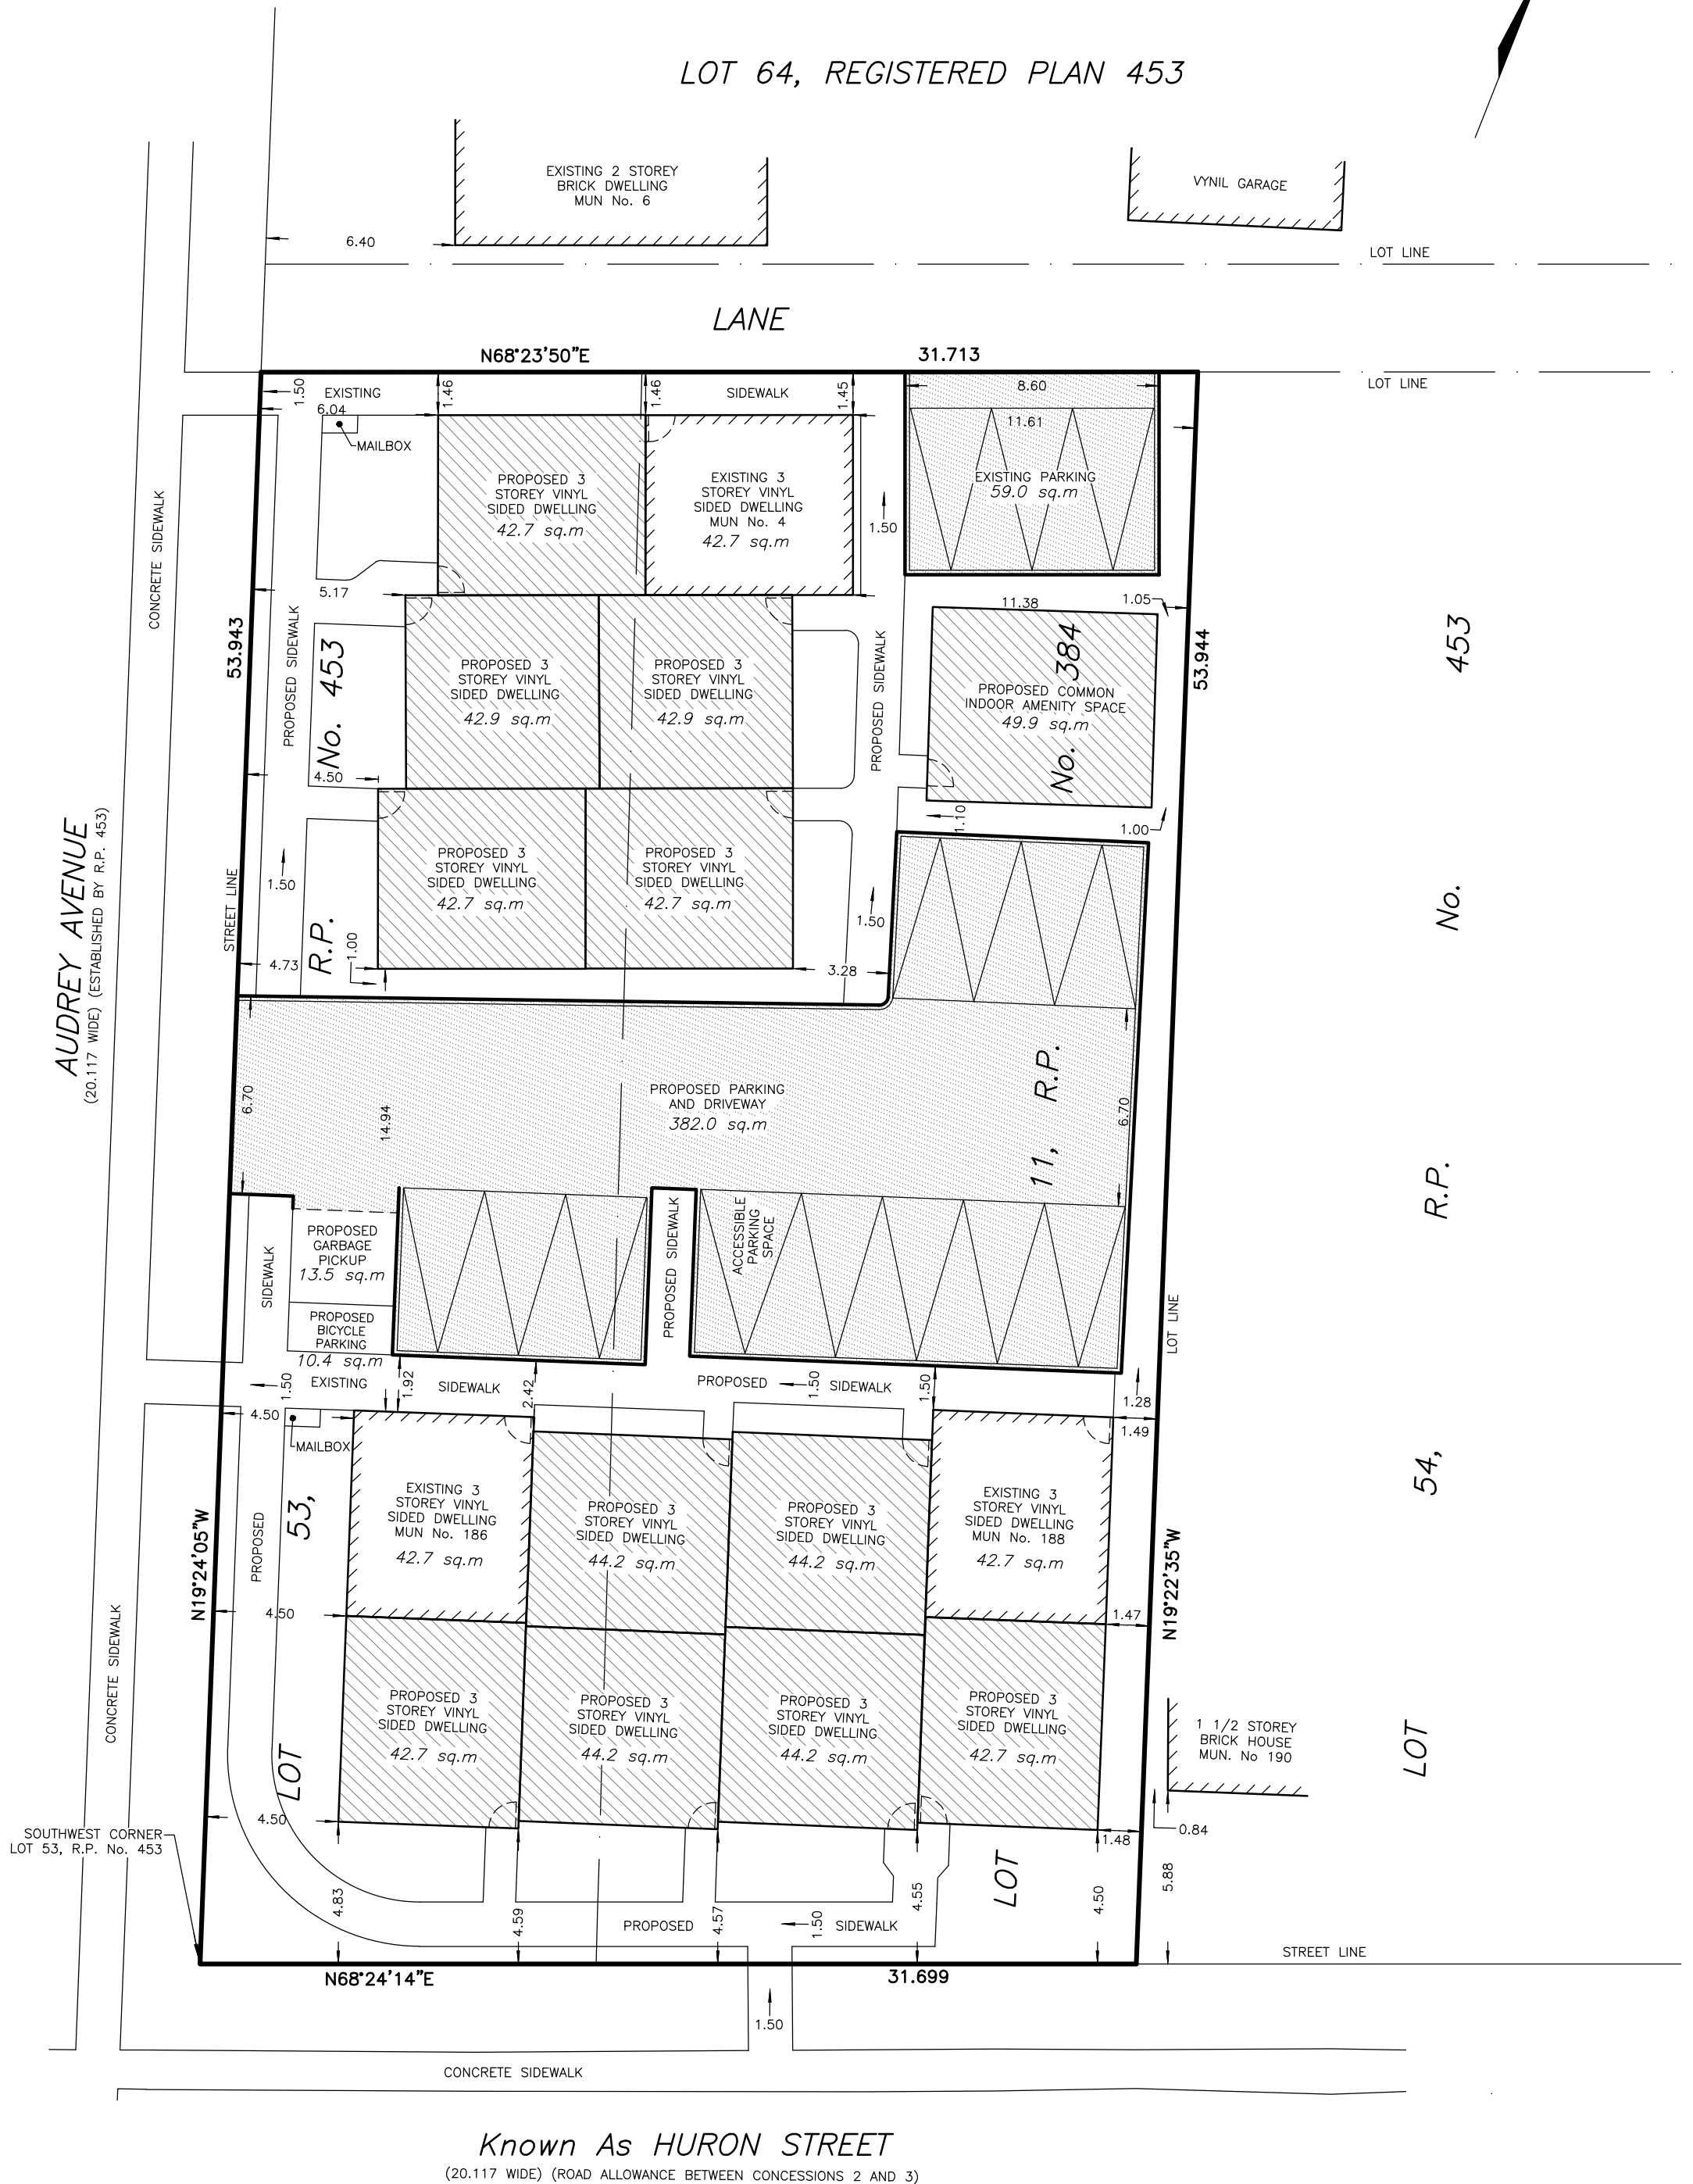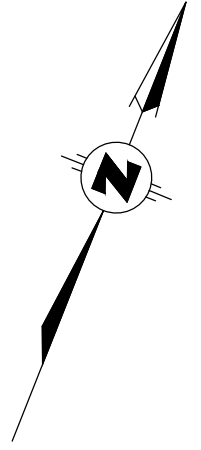

Callon + Dietz INCORPORATED
ONTARIO LAND SURVEYORS
CARLETON PLACE LONDON NORTH BAY
info@callondietz.com callondietz.com

ISO 9001 REGISTERED

SURVEY BY: DRAWN BY: MM FILE No: 23-25729 PLAN No: DDD-4273