

LANDS OWNED BY OTHERS
EXISTING CHURCH

FUTURE HAYWARD DRIVE EXTENSION

TREE LINE AS FLAGGED BY
AUBURN DEVELOPMENTS
OCTOBER 2023

LANDS OWNED BY APPLICANT
EXISTING WOODLOT

EXISTING TREE DRIP LINE
INCLUDING HAZARD TREES
(STANTEC - NOVEMBER 2023)


INVASIVE TREE VINE AREA
488m²

LANDS OWNED BY OTHERS
EXISTING RESIDENTIAL

RED THORNE AVENUE

SAVOY STREET
EXTENSION

LANDS OWNED BY OTHERS
VACANT LAND

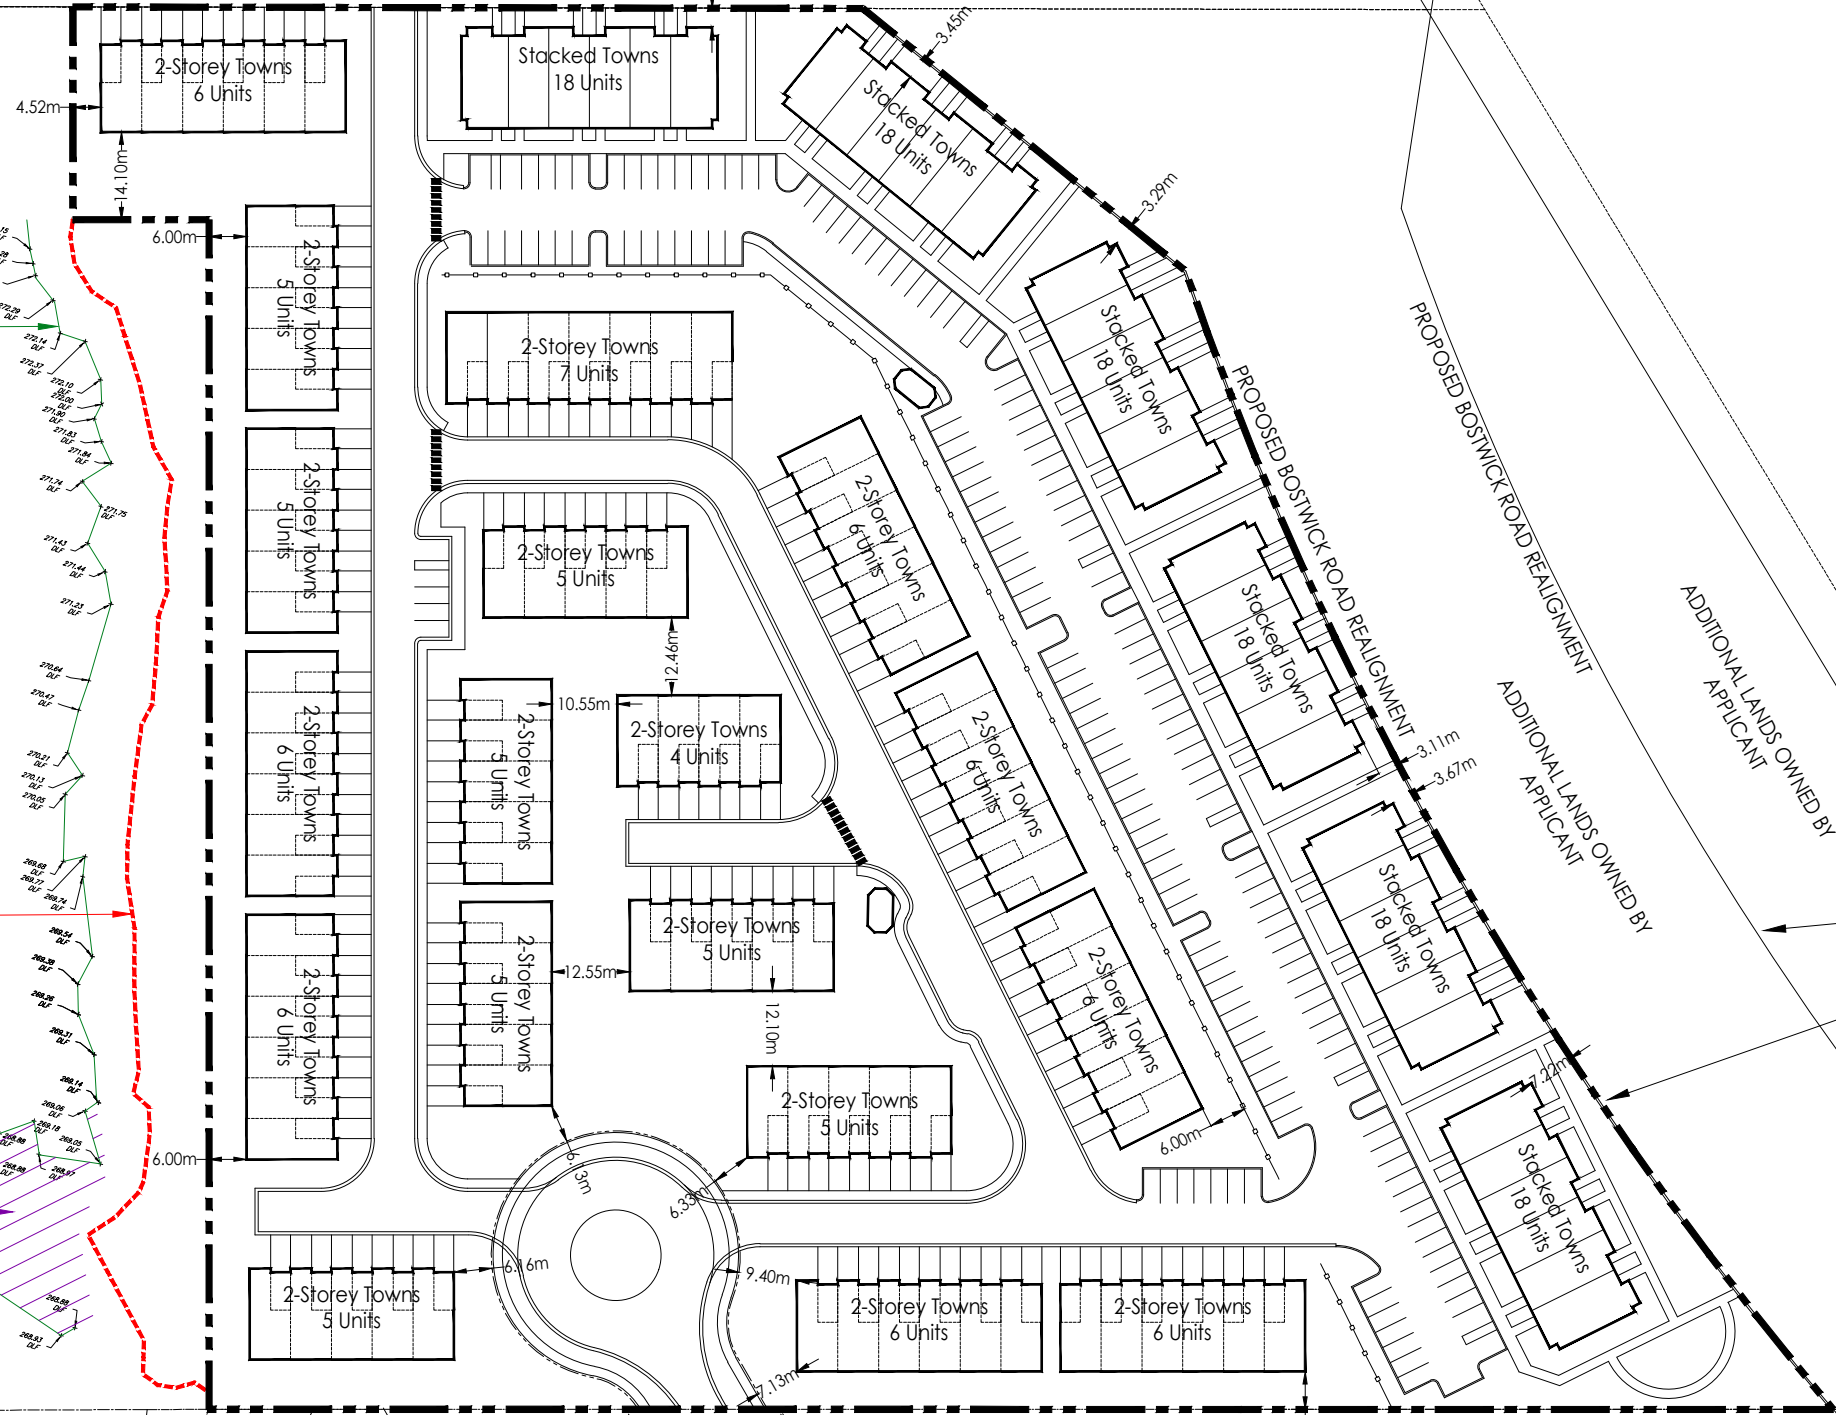

PROPOSED BOSTWICK ROAD REALIGNMENT

ADDITIONAL LANDS OWNED BY
APPLICANT

ADDITIONAL LANDS OWNED BY
APPLICANT

BOSTWICK ROAD

PROPOSED BOSTWICK RD REALIGNMENT
PER BOSTWICK ESR (Mar 2019)
PREFERRED OPTION C